

GENERAL NOTES

All rights are Reserved by the company. No part may be reproduced or used in any form or by any means—graphic, electronic or mechanical, including photocopying, recording, taping or otherwise, without the prior written permission of the company proprietor.

All dimensions to be checked on site and any discrepancies may be notified to the supervising officer.

No dimension to be scaled from the drawings for the purpose of construction. All work is to comply with Building Regulations including amendments made in April 2002.

Party Wall etc Act 1996 would apply and contractor is to ensure that no work is commenced until this formality is completed.







The sole purpose of this drawing is the procurement approval and work is NOT to commence before such approvals.

Where this drawing is used for the works, contractor should request at the time of tender, of work. To avoid any dispute, the schedule of works in conjunction with the drawings would be used to resolve matters.


Where this drawing is used for the works full specifications should be agreed with the tenderer to include Heating, Plumbing & other services where required.

Contractor to assure and satisfy himself that necessary Planning permission and Building Regulations approval and tendering or commencement of works.

REVISION	DESCRIPTION	BY	DATE
P0	preliminary issue	AA	05.01.16
P1	OS Per planner request	PL	22.11.16
P2	planning	IC	01.06.17

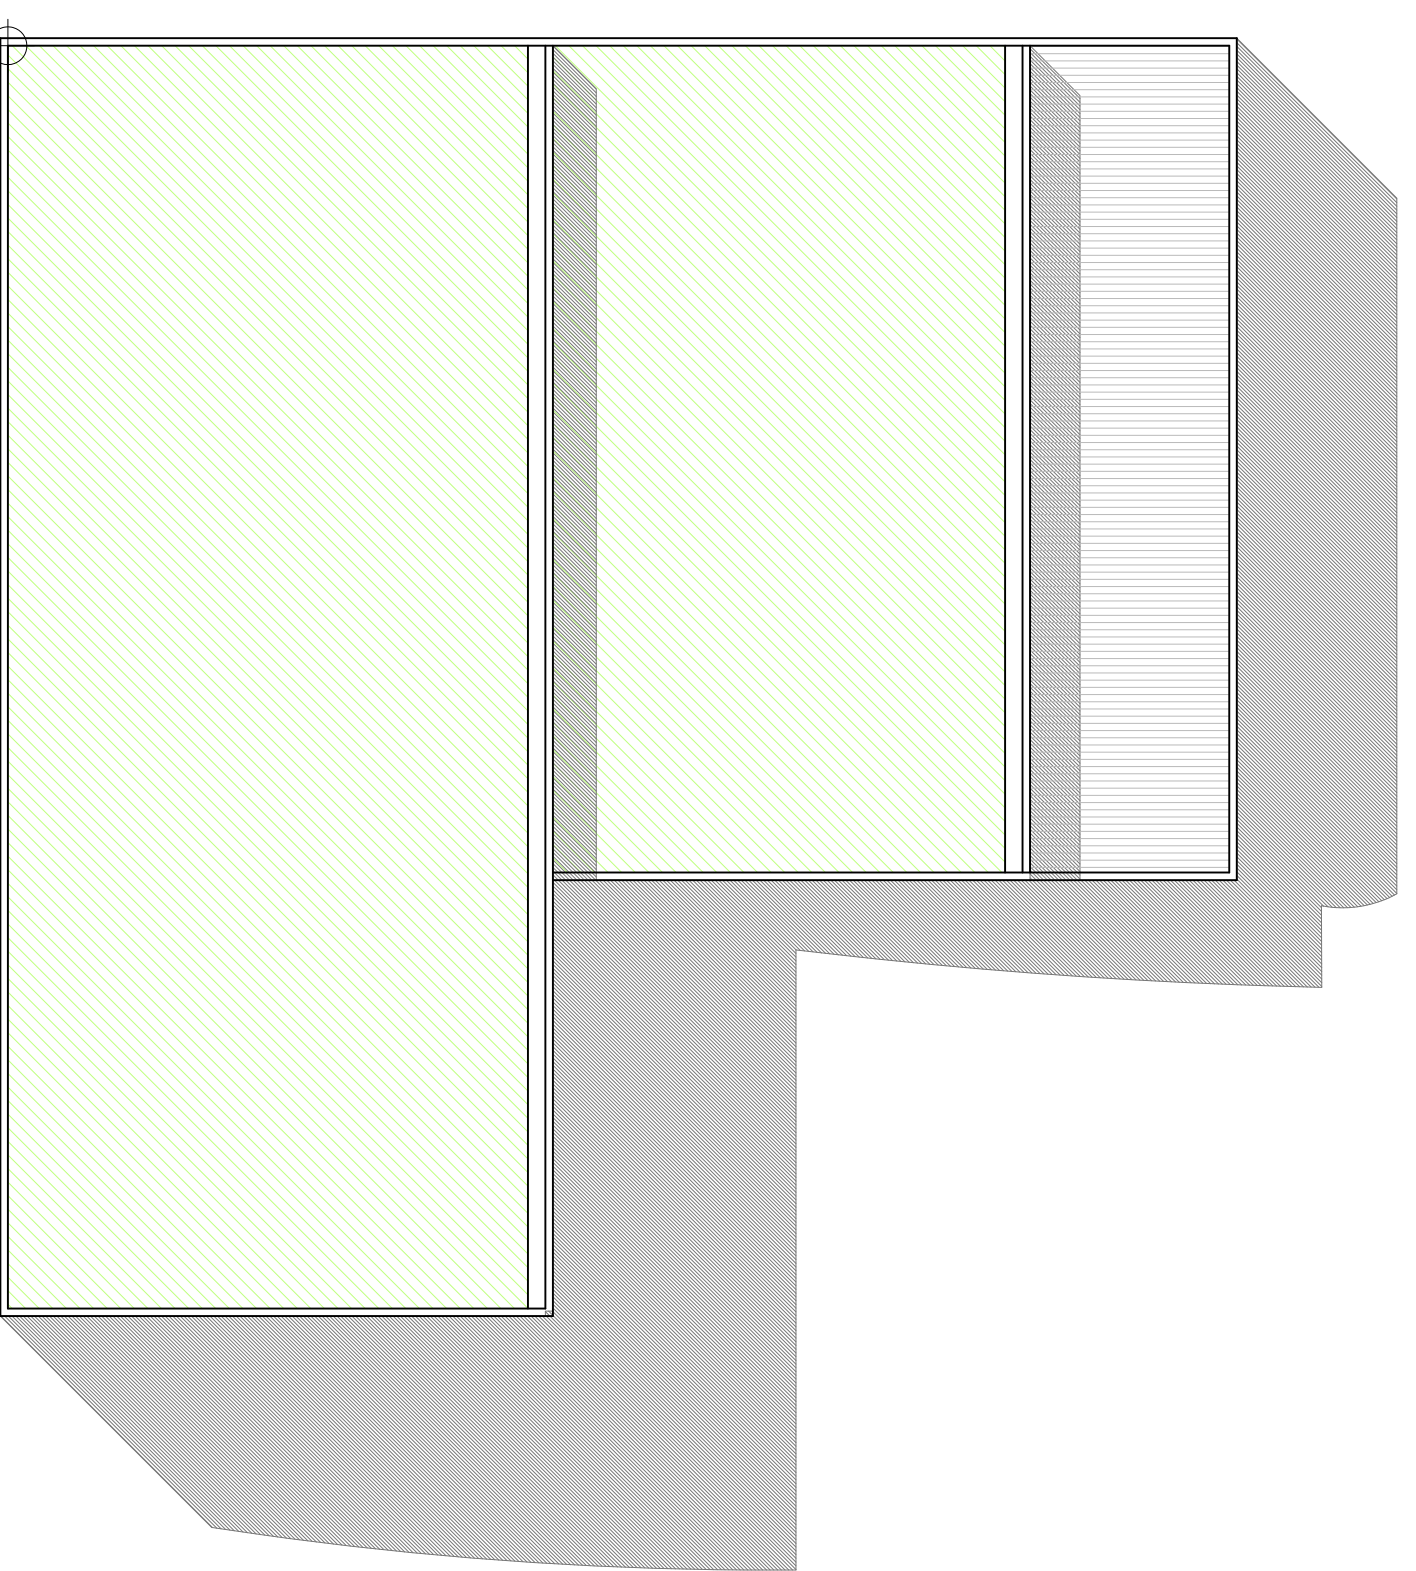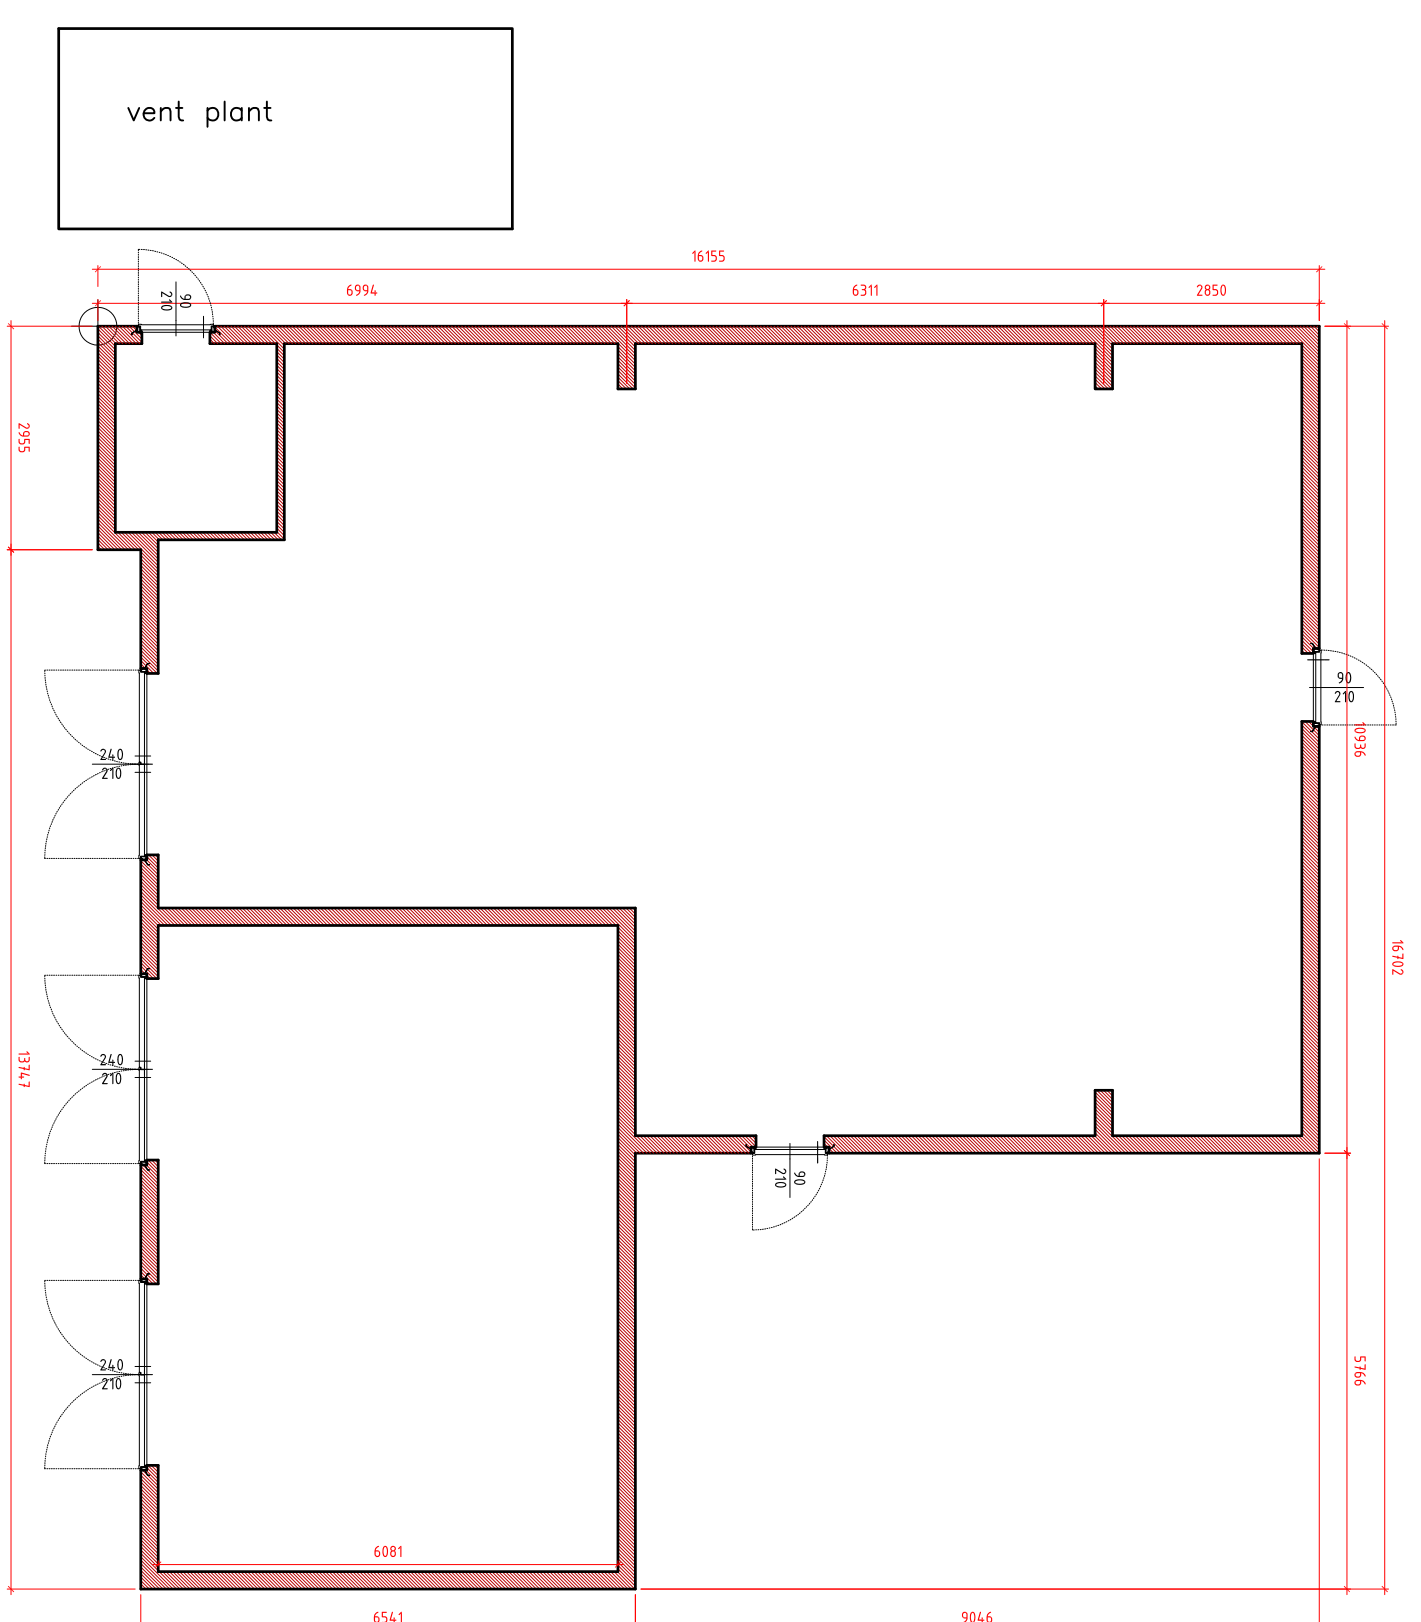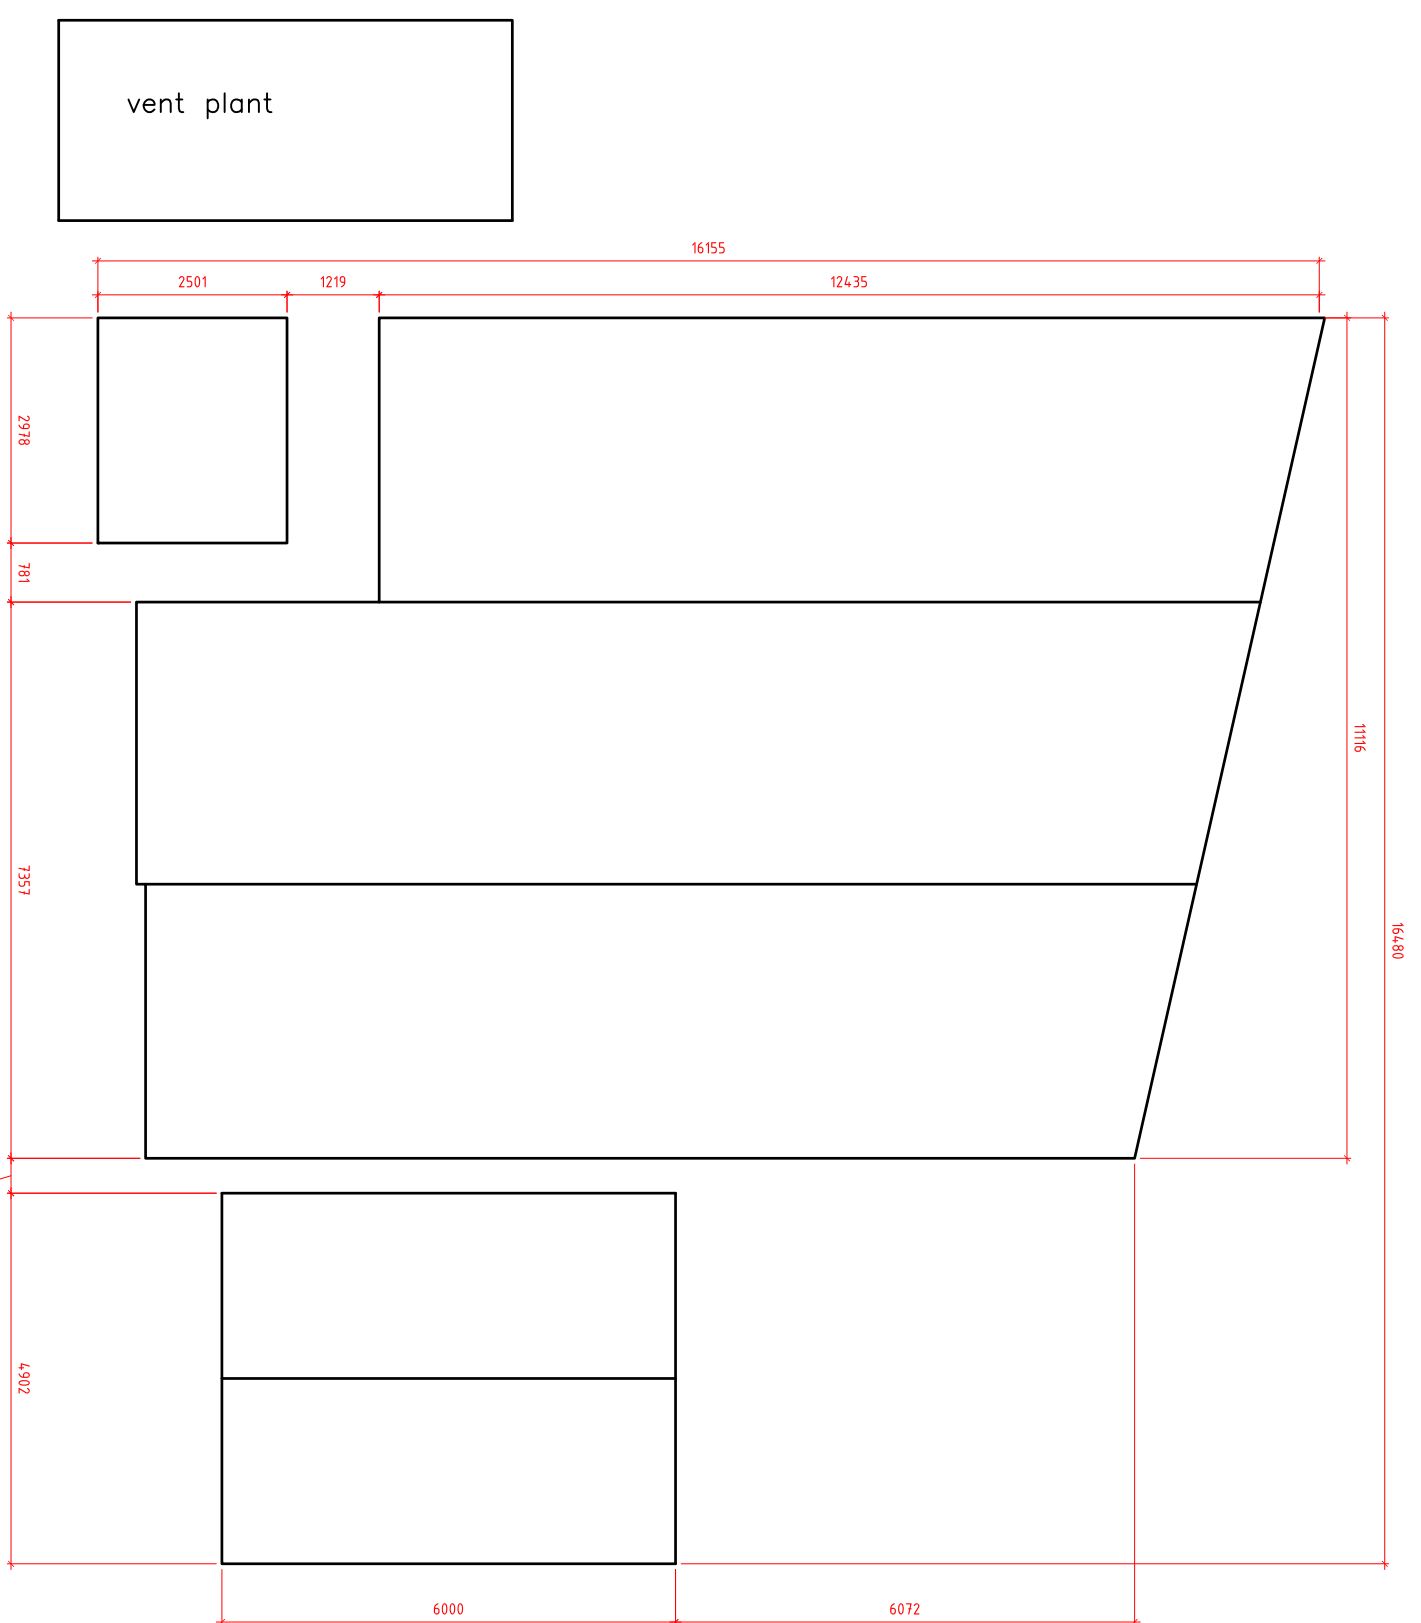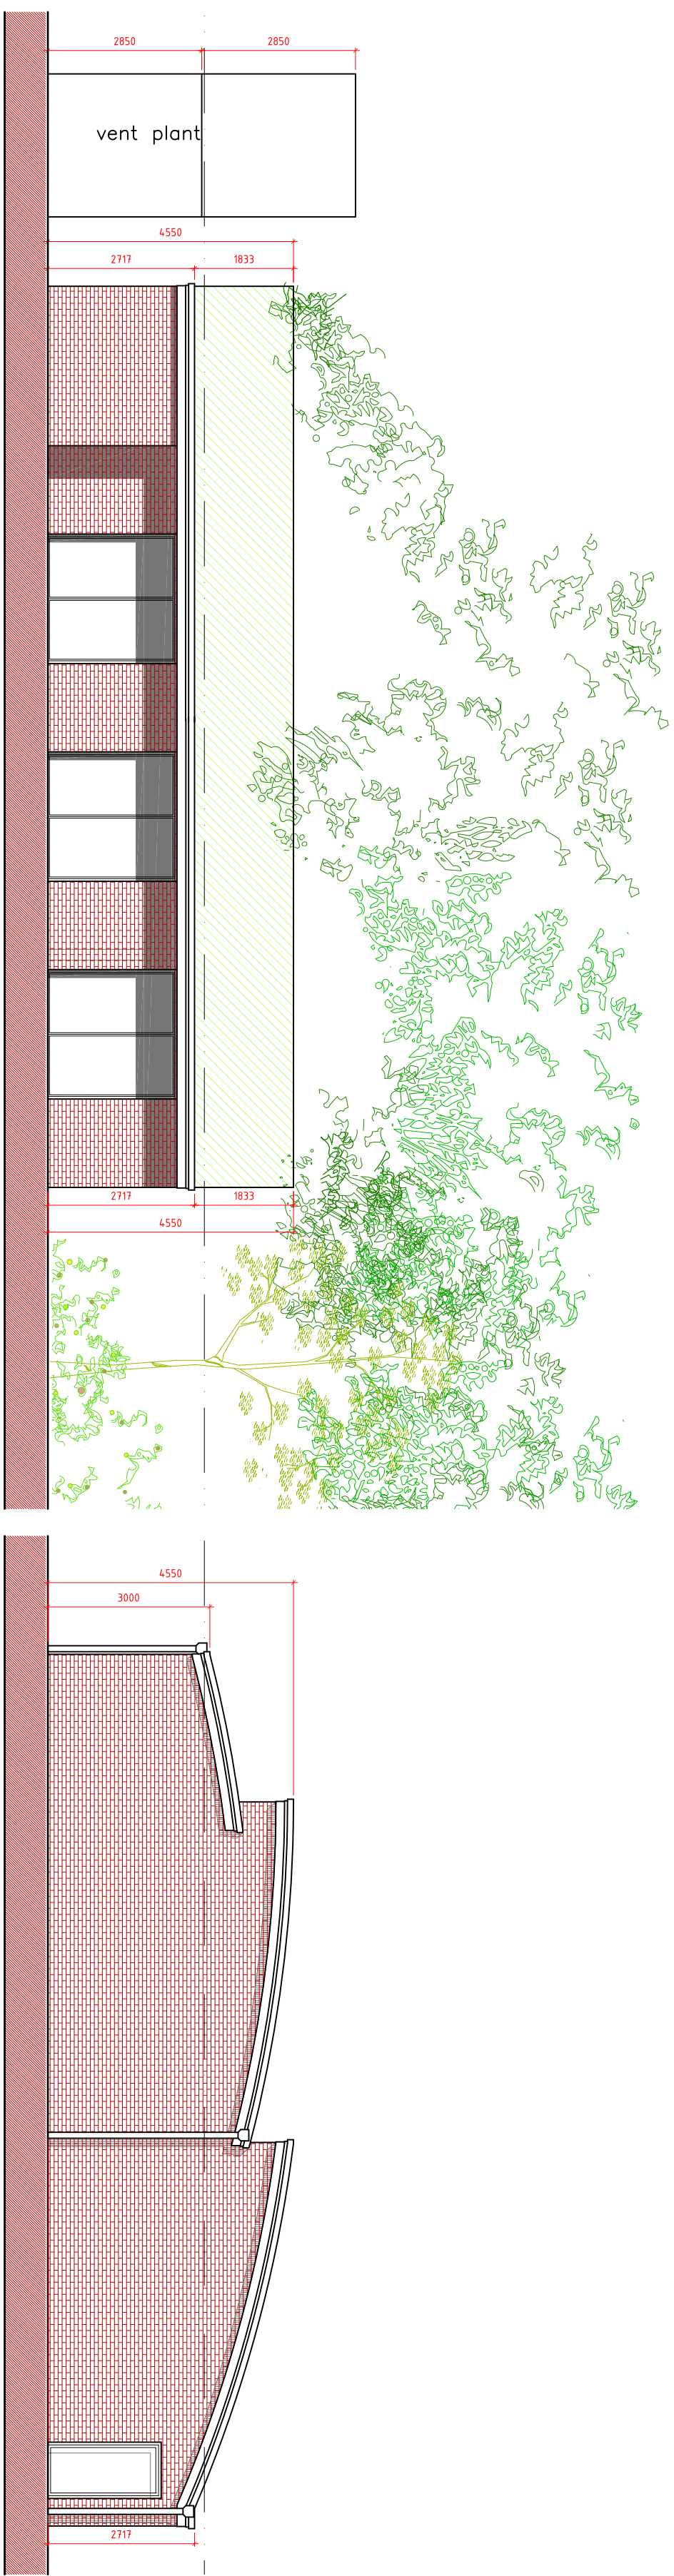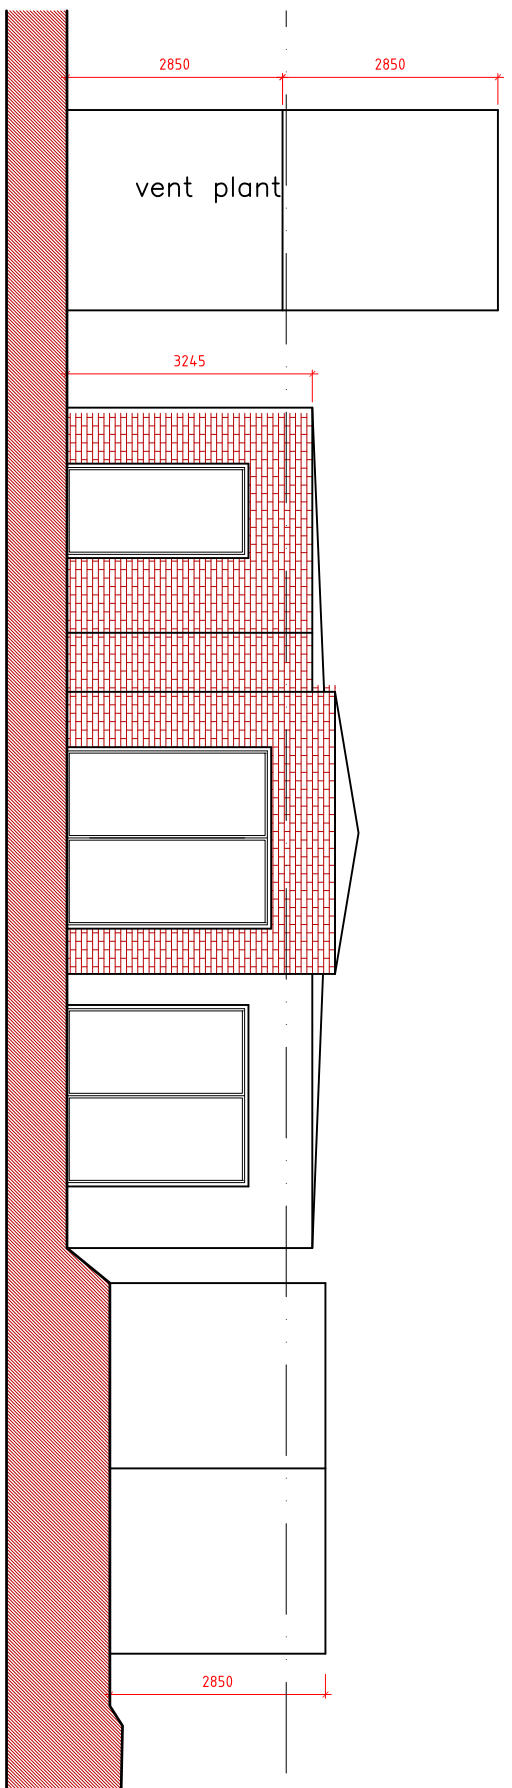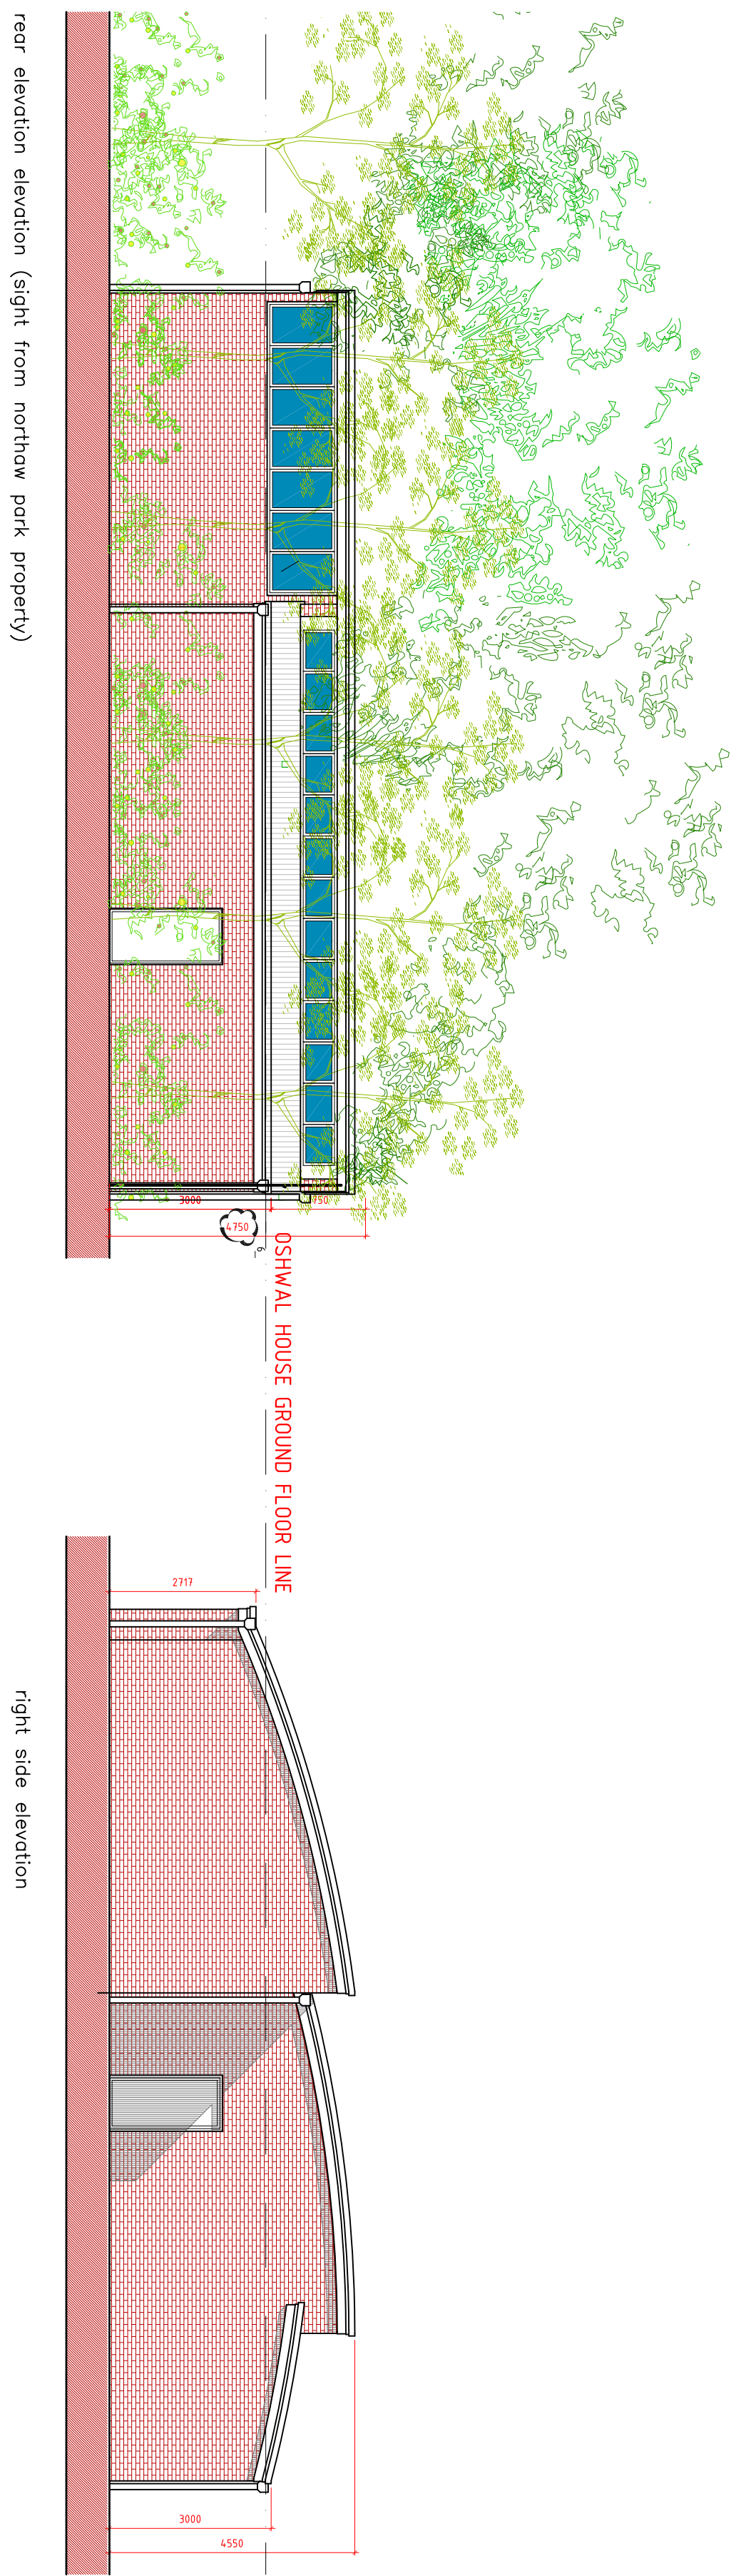

PLANNING

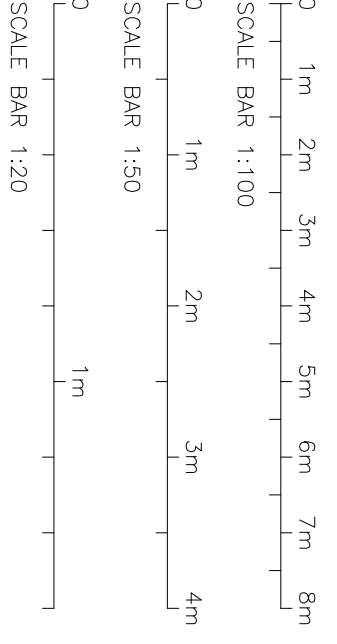

PROJECT
**OSHWAL CENTRE
NEW SHED FOR STORAGE**

DATE
20-10-2015

DESIGNED BY
LV

CHECKED BY
MA

SCALE
1:200/9A1

6842-30-P3