

GENERAL NOTES

All rights are reserved by the company. No part may be reproduced or used in any form or by any means—graphic, electronic or mechanical, including photocopying, recording, taping or otherwise, without the prior written permission or explicit permission of the company proprietor.

All dimensions to be checked on site and any discrepancies may be notified to the supervising officer.

No dimension to be scaled from the drawings for the purpose of construction. All dimensions are to be taken from the drawings. All work is to comply with Building Regulations including amendments made in April 2002.










Party Wall etc Act 1996 would apply and contractor is to ensure that no work is commenced until this formality is completed.

The sole purpose of this drawing is the procurement approval and work is NOT to commence before such approvals.

Where this drawing is used for the works, contractor should request at the time of tender, to include Heating, Plumbing & other services where required.

Contractor to assure and satisfy himself that necessary Planning Permission and Building Regulations approval has been obtained prior to commencement of works.

REVISION	DESCRIPTION	BY	DATE
P0	conditions	PL	19.09.17

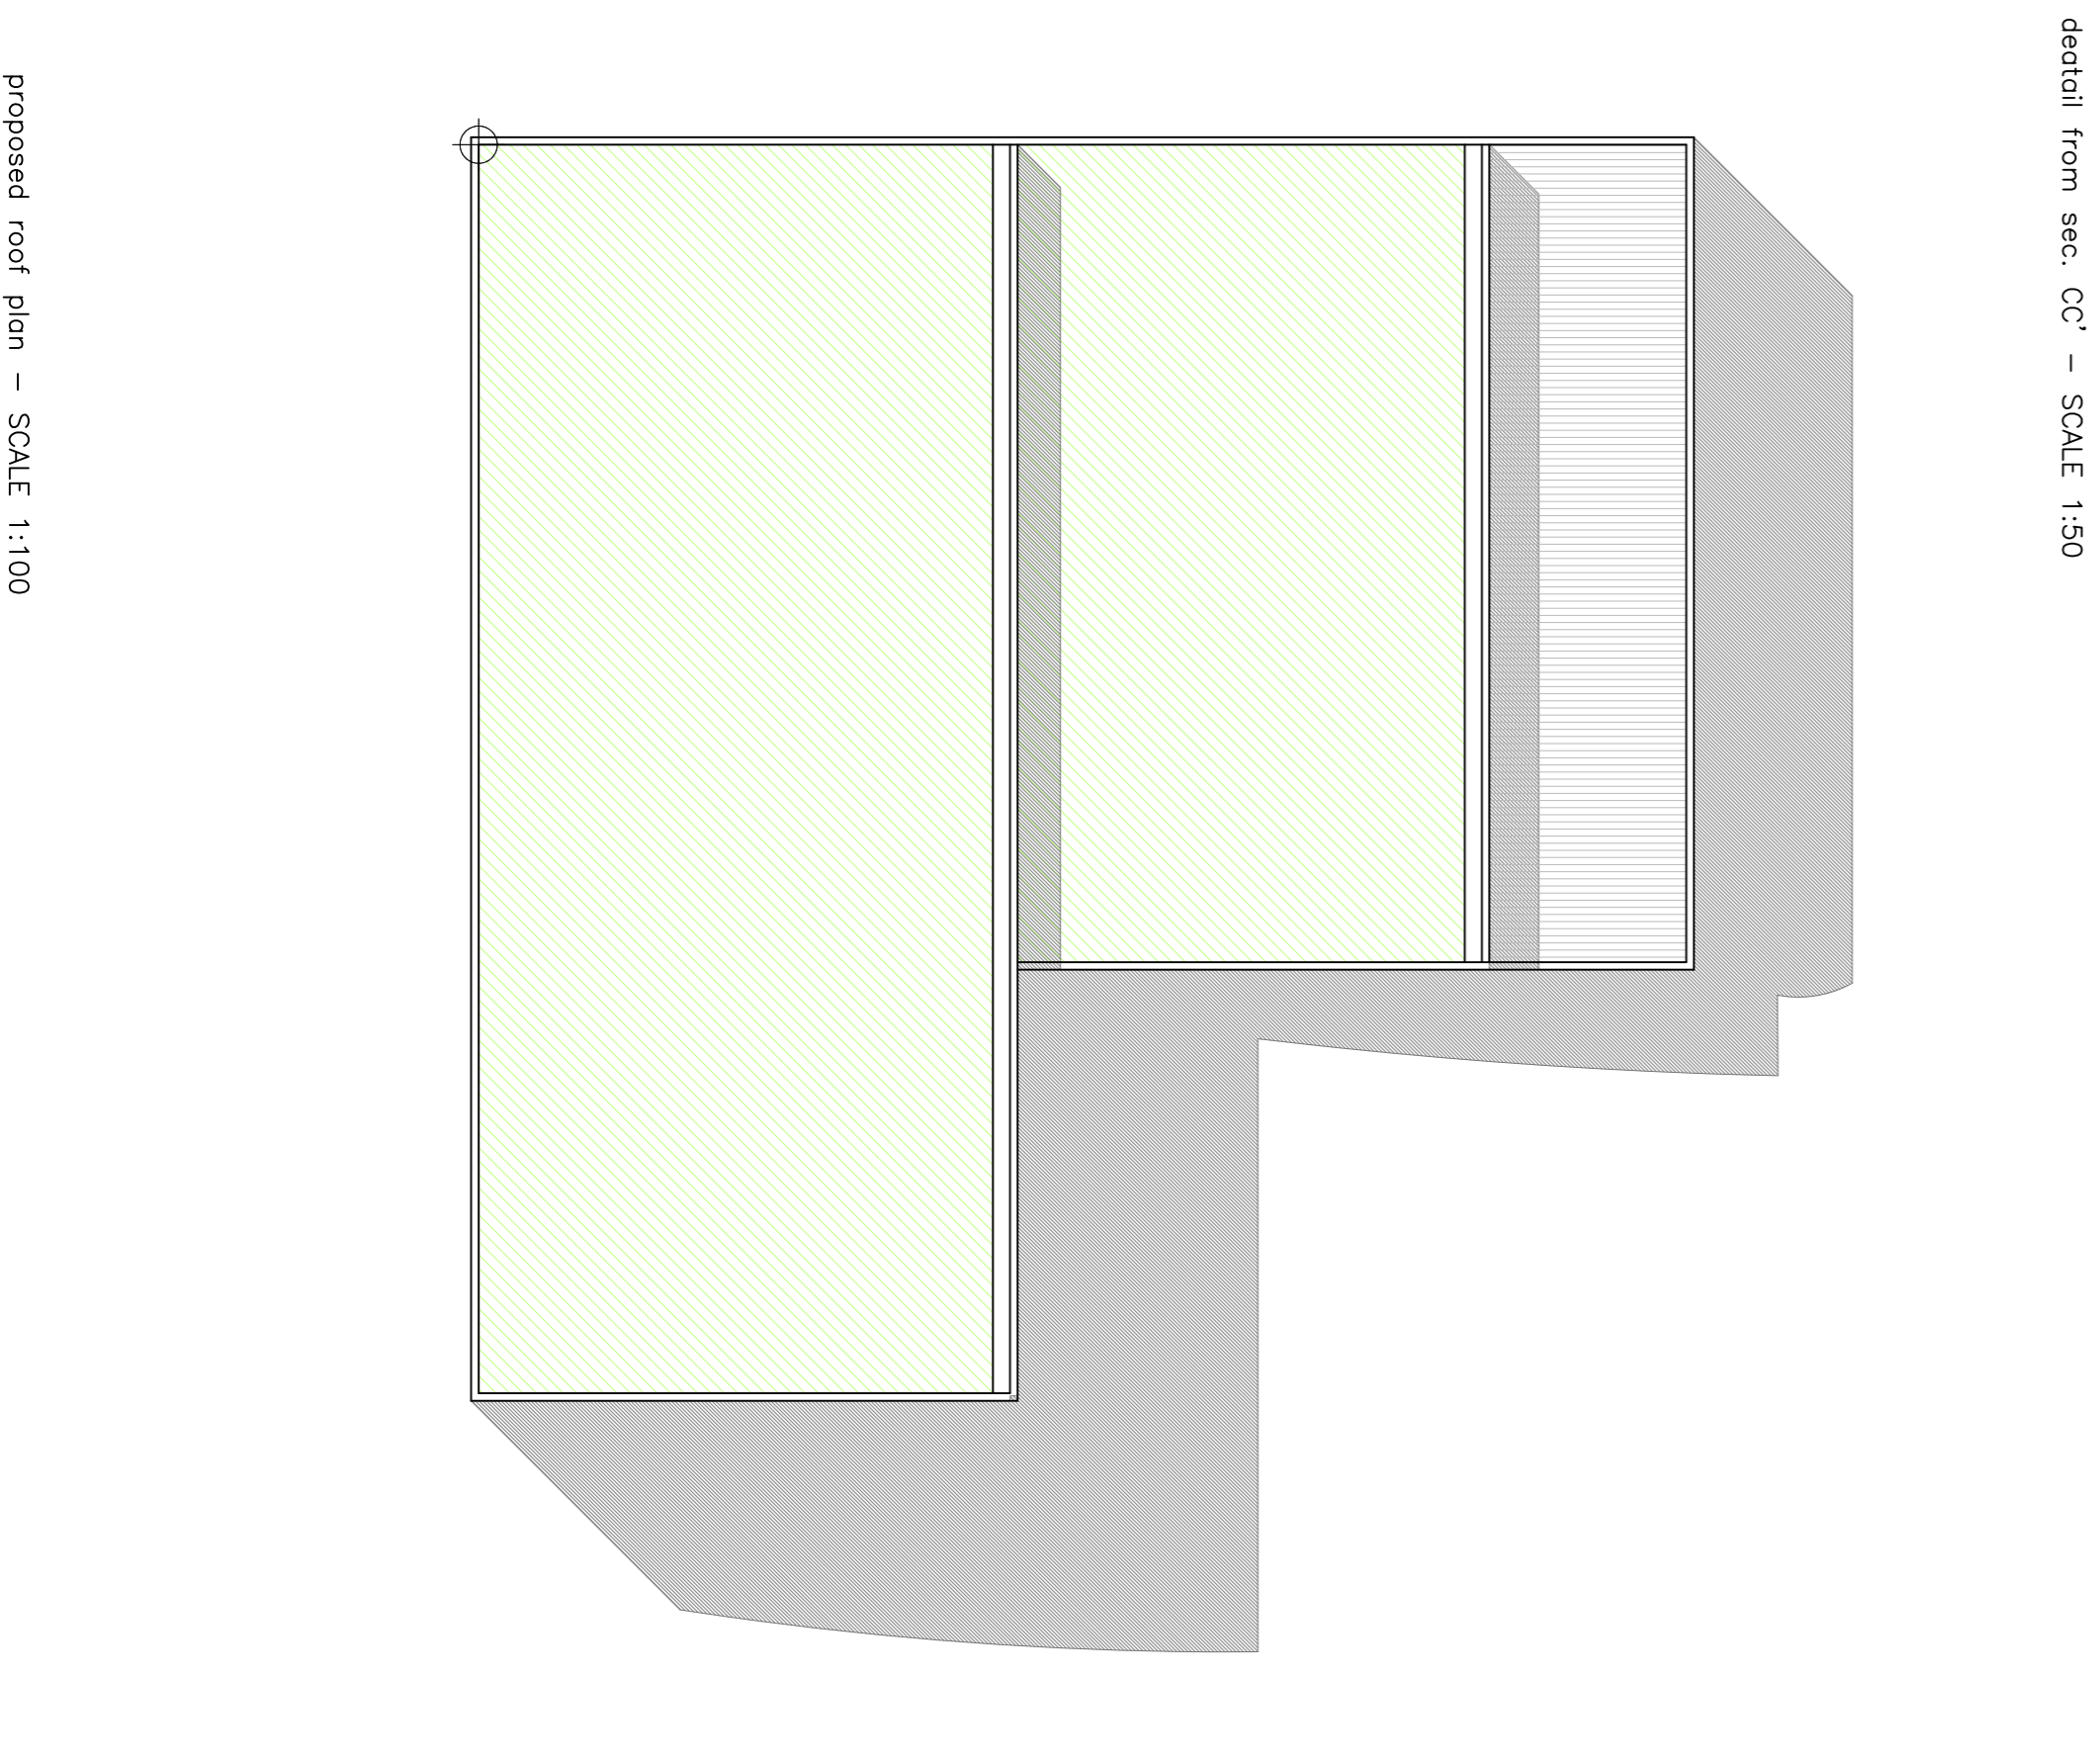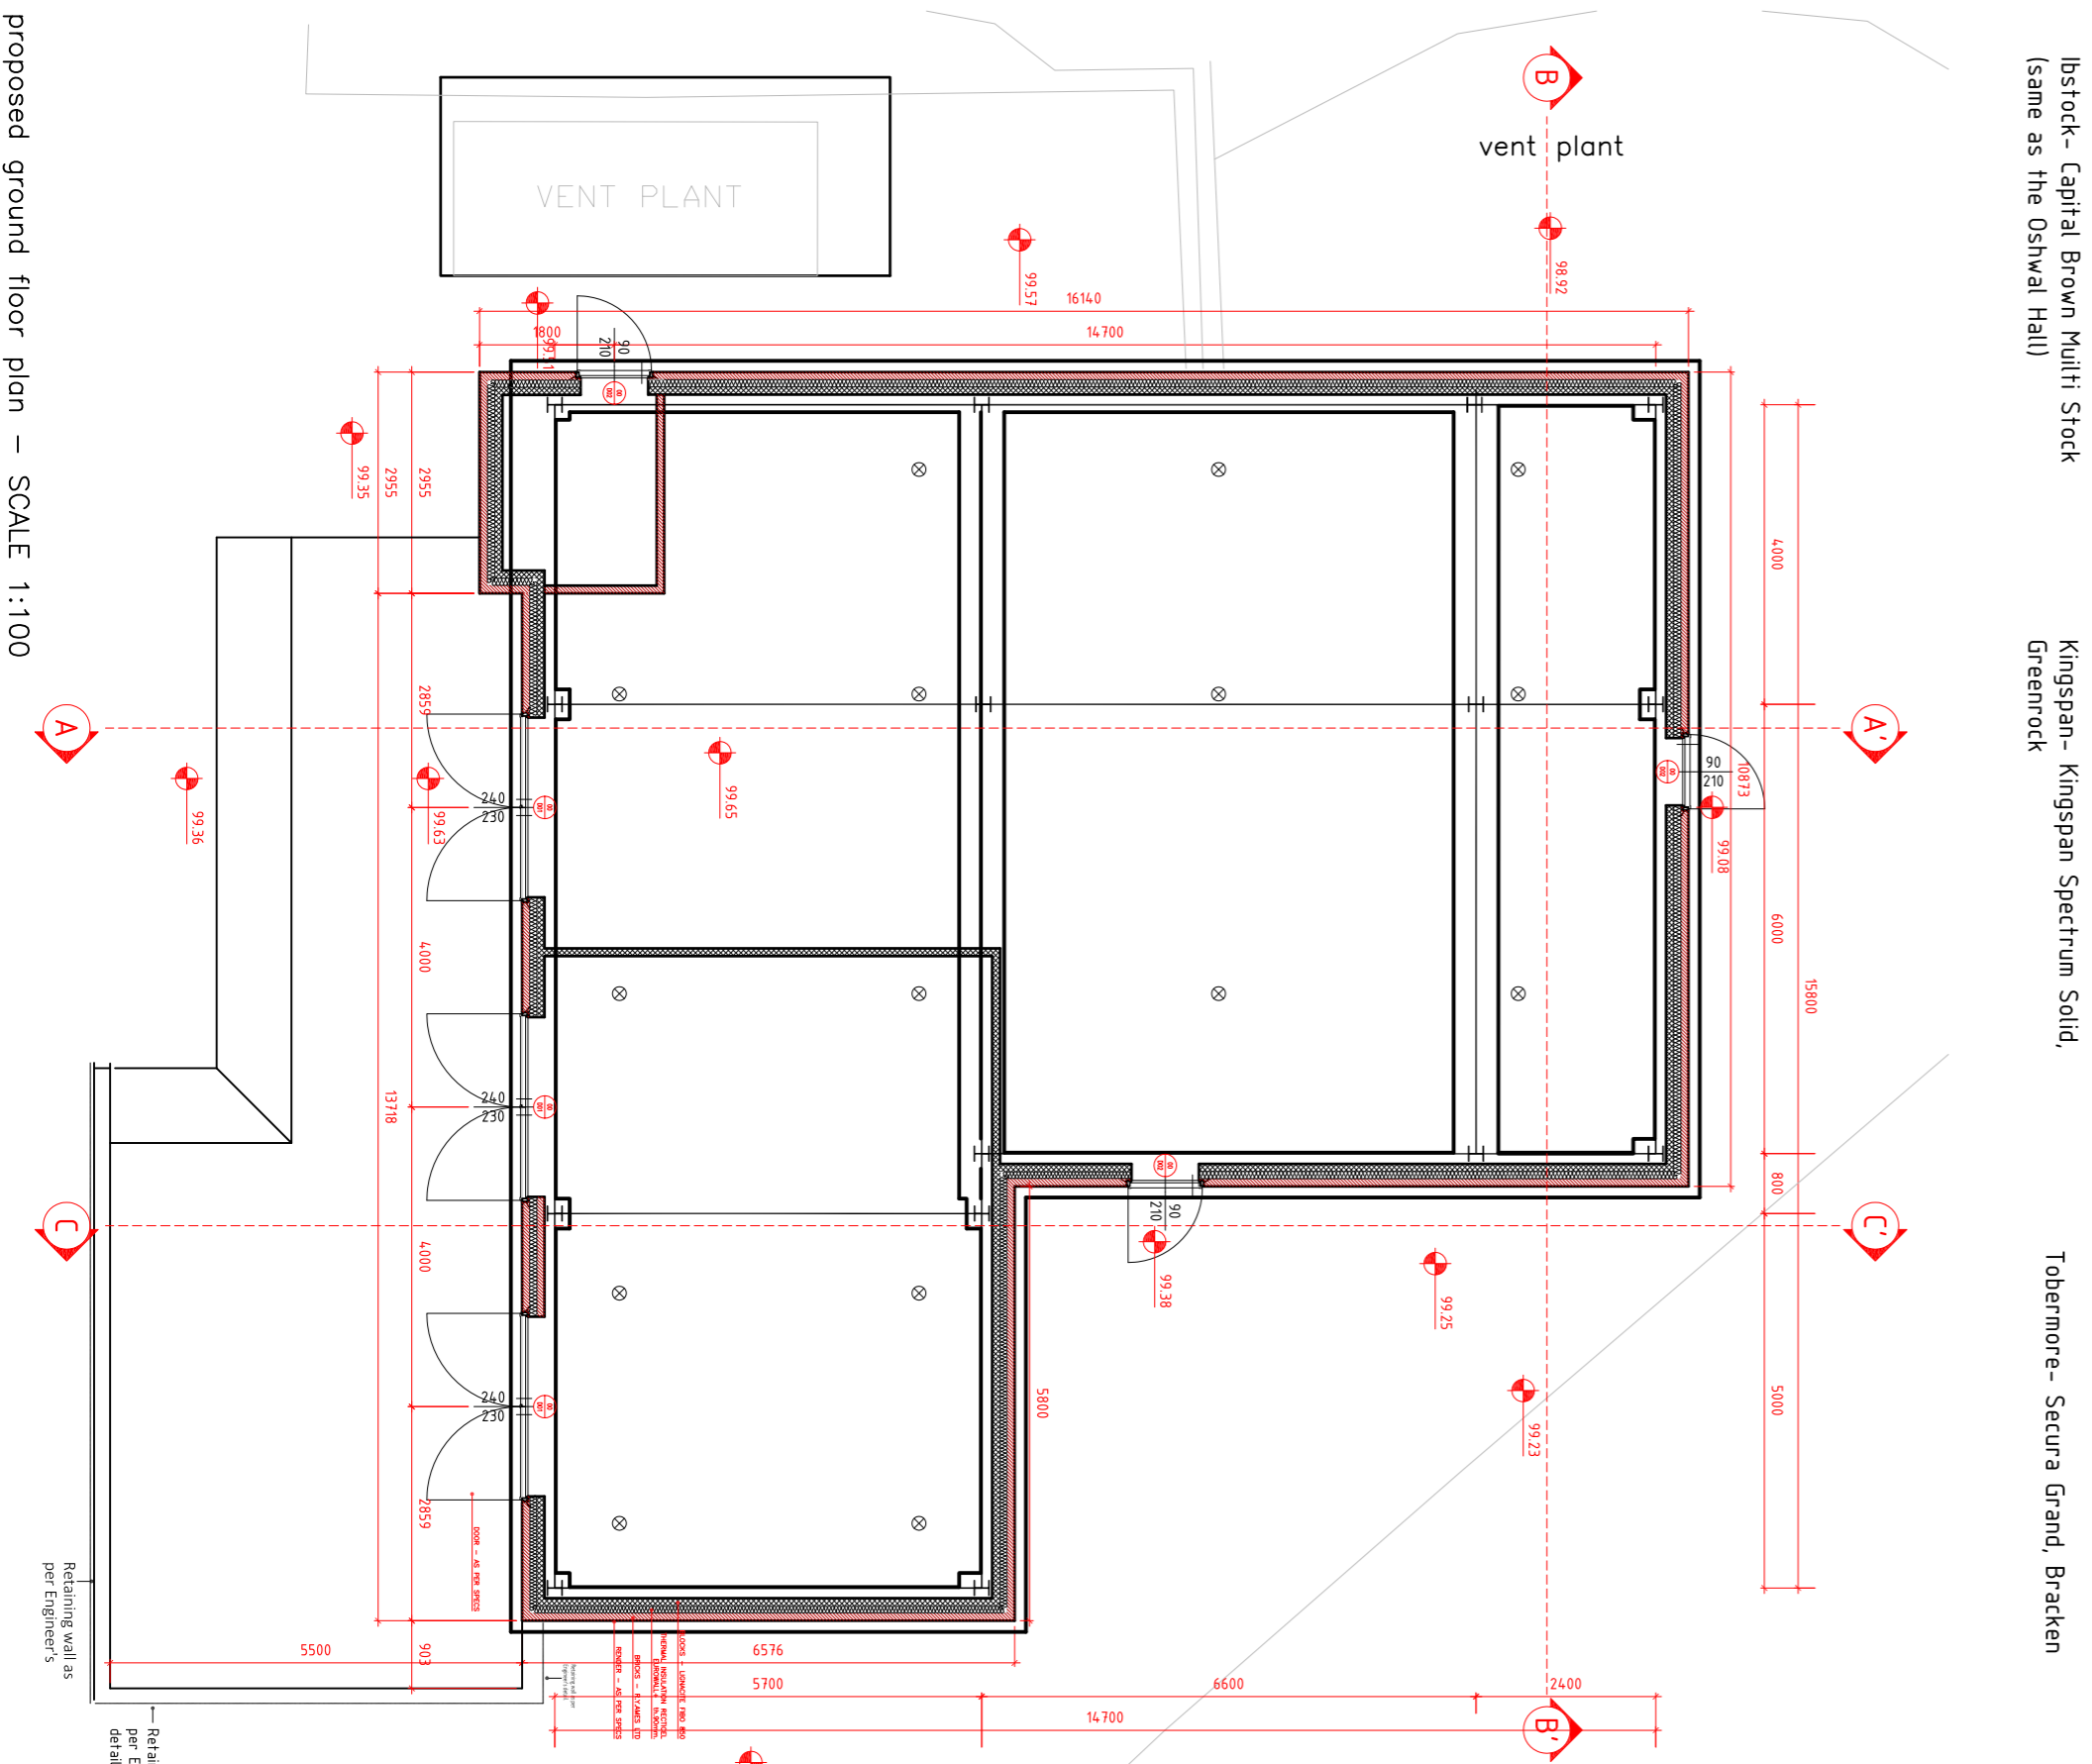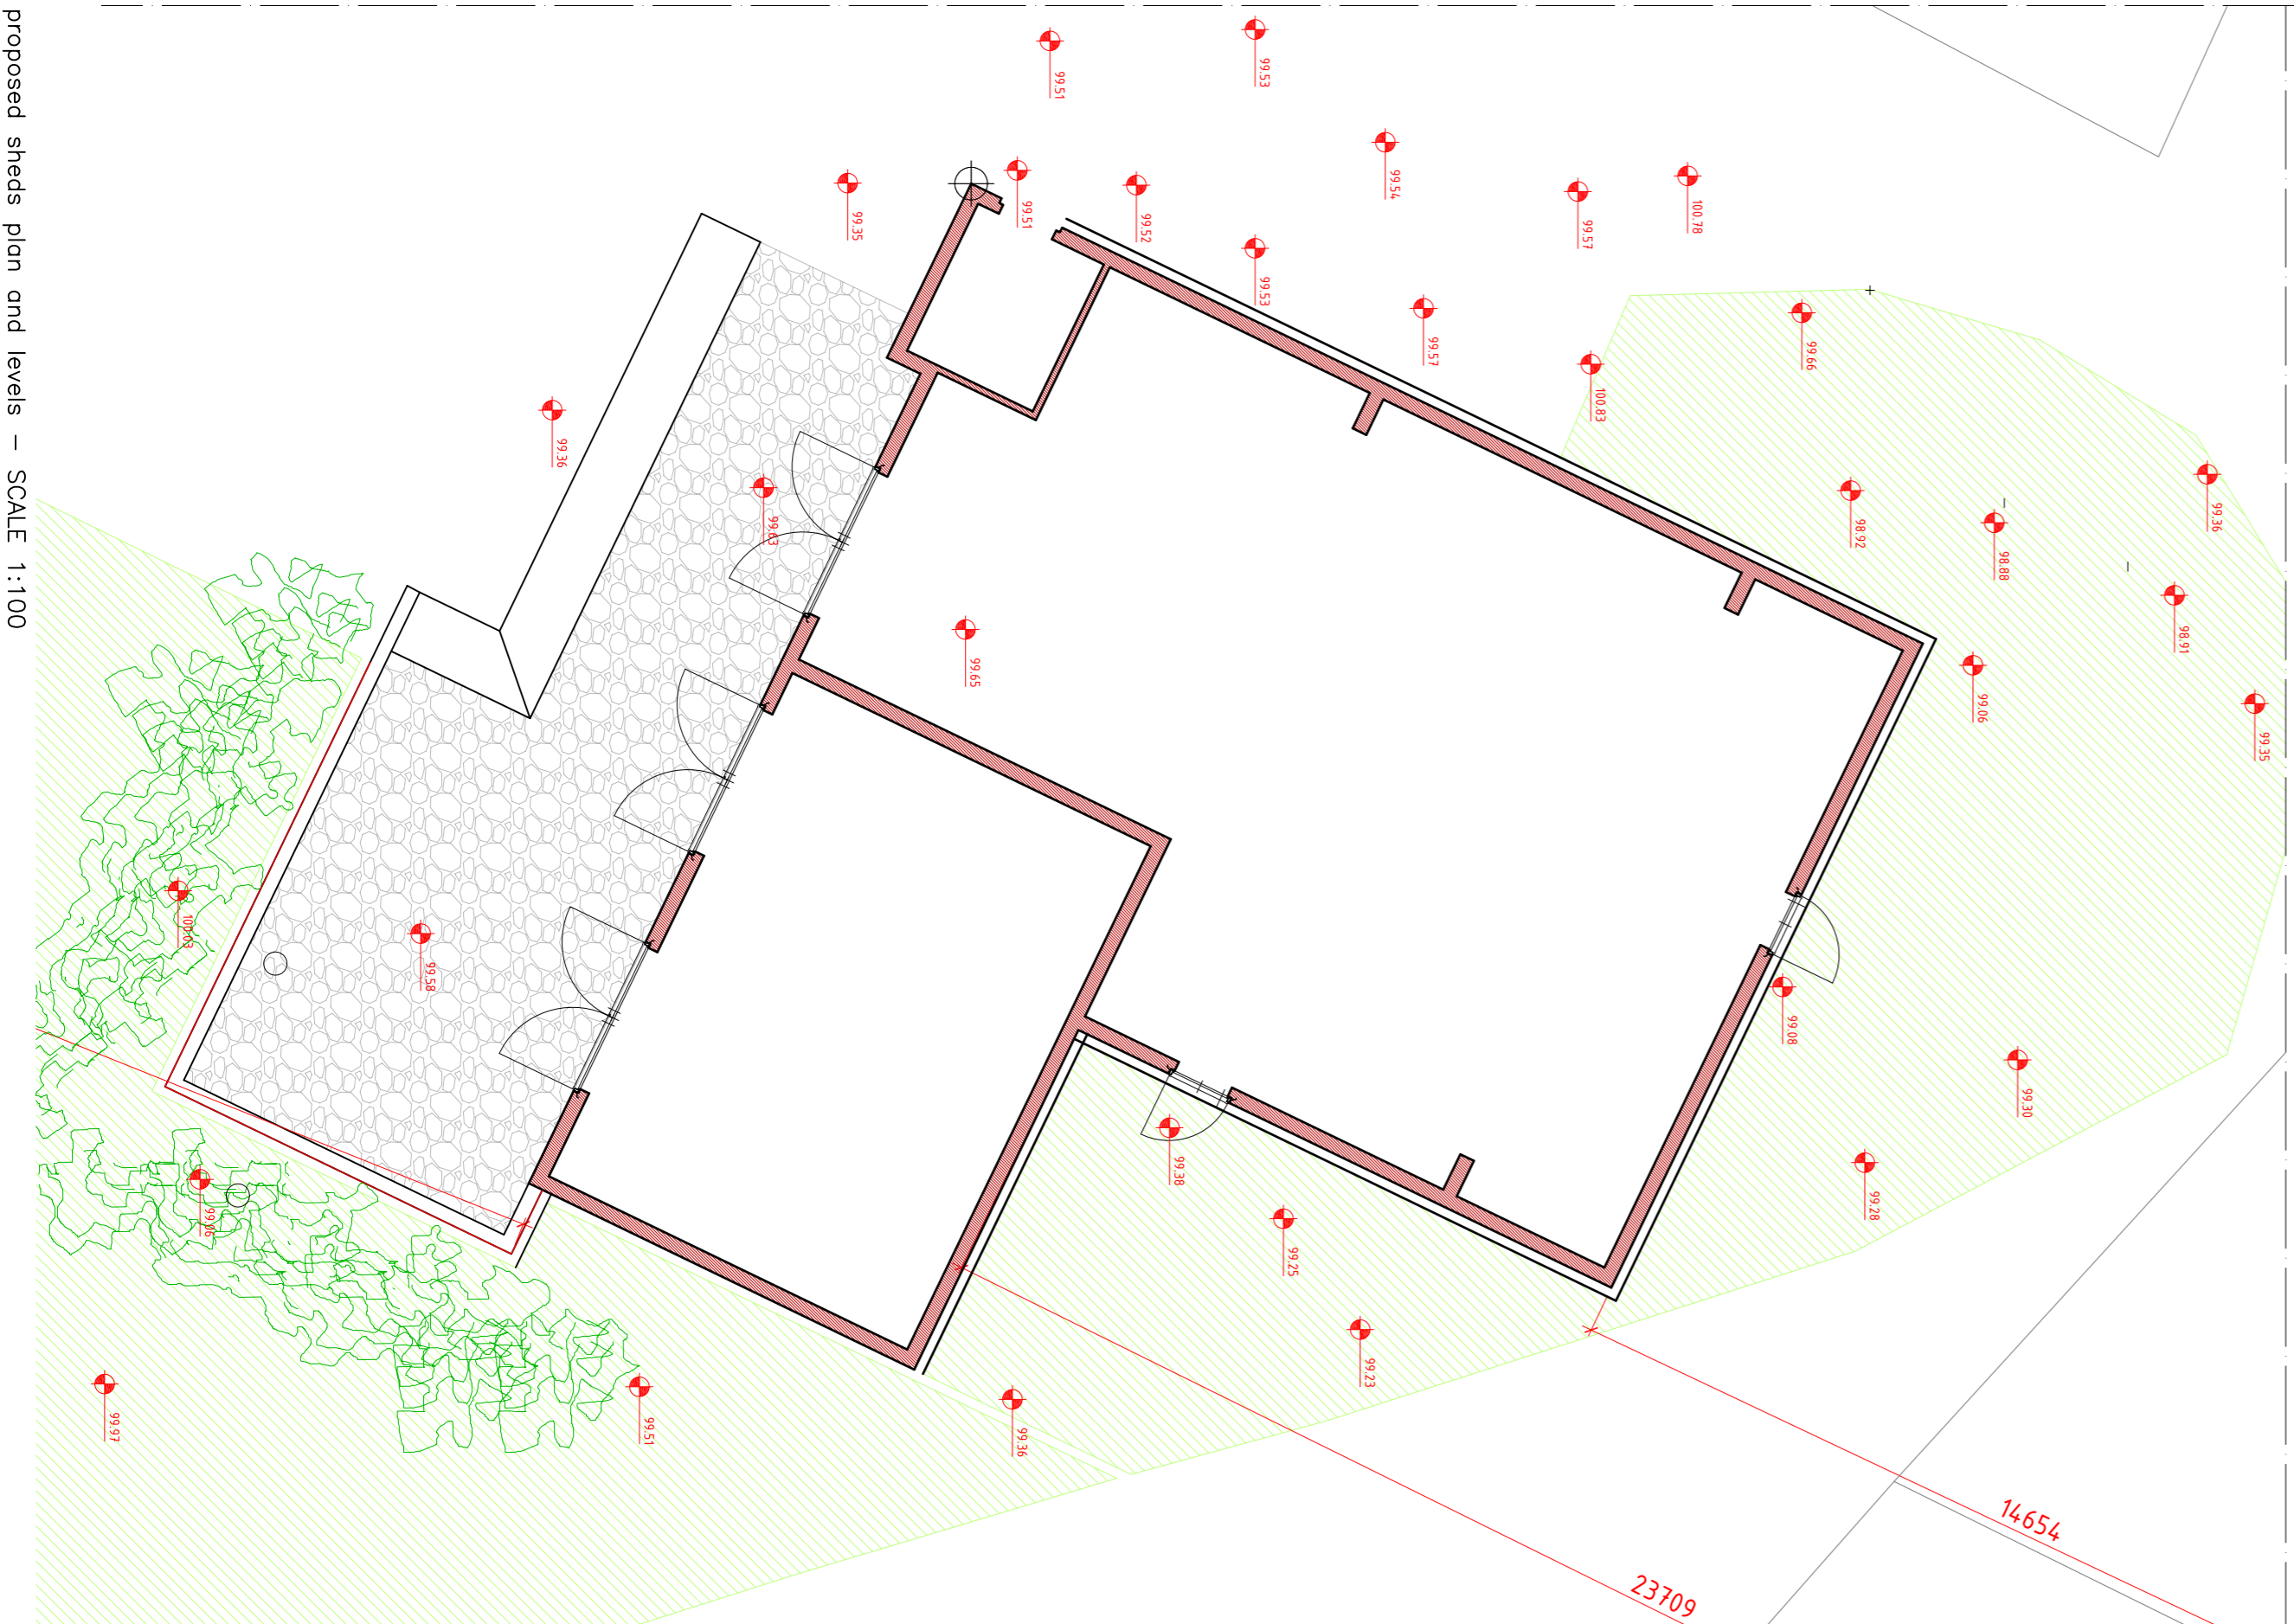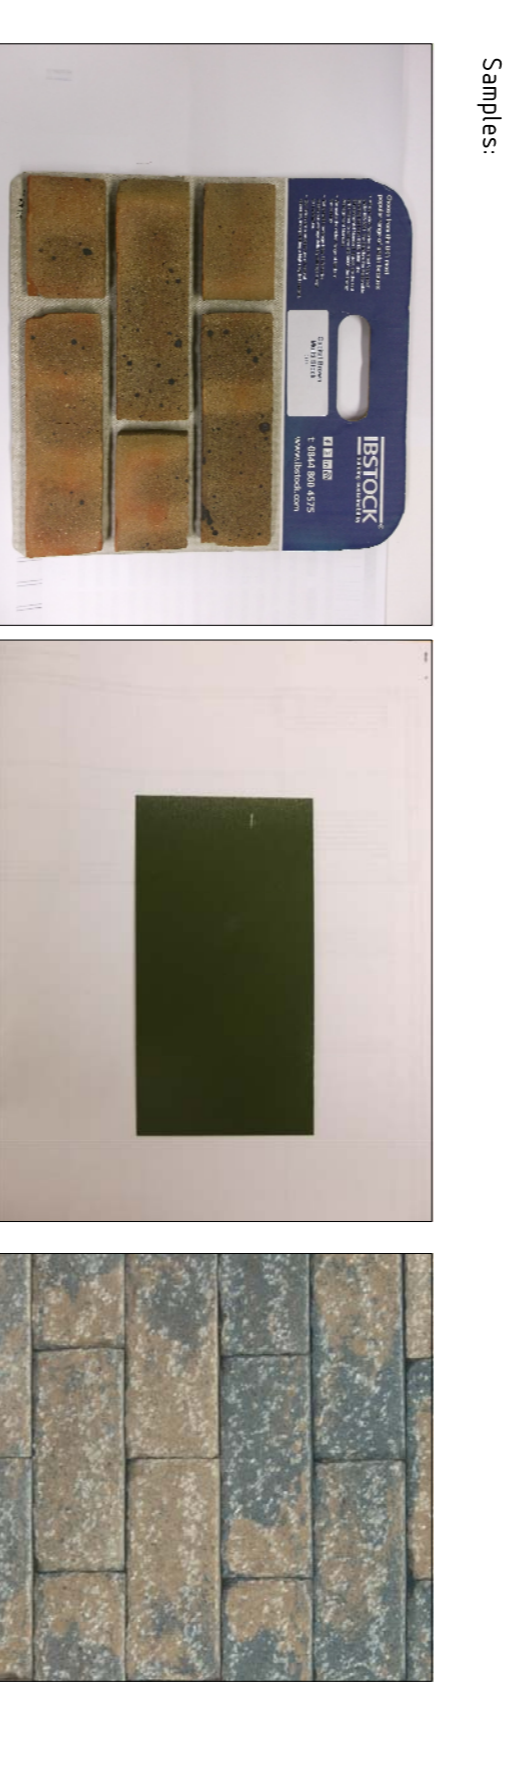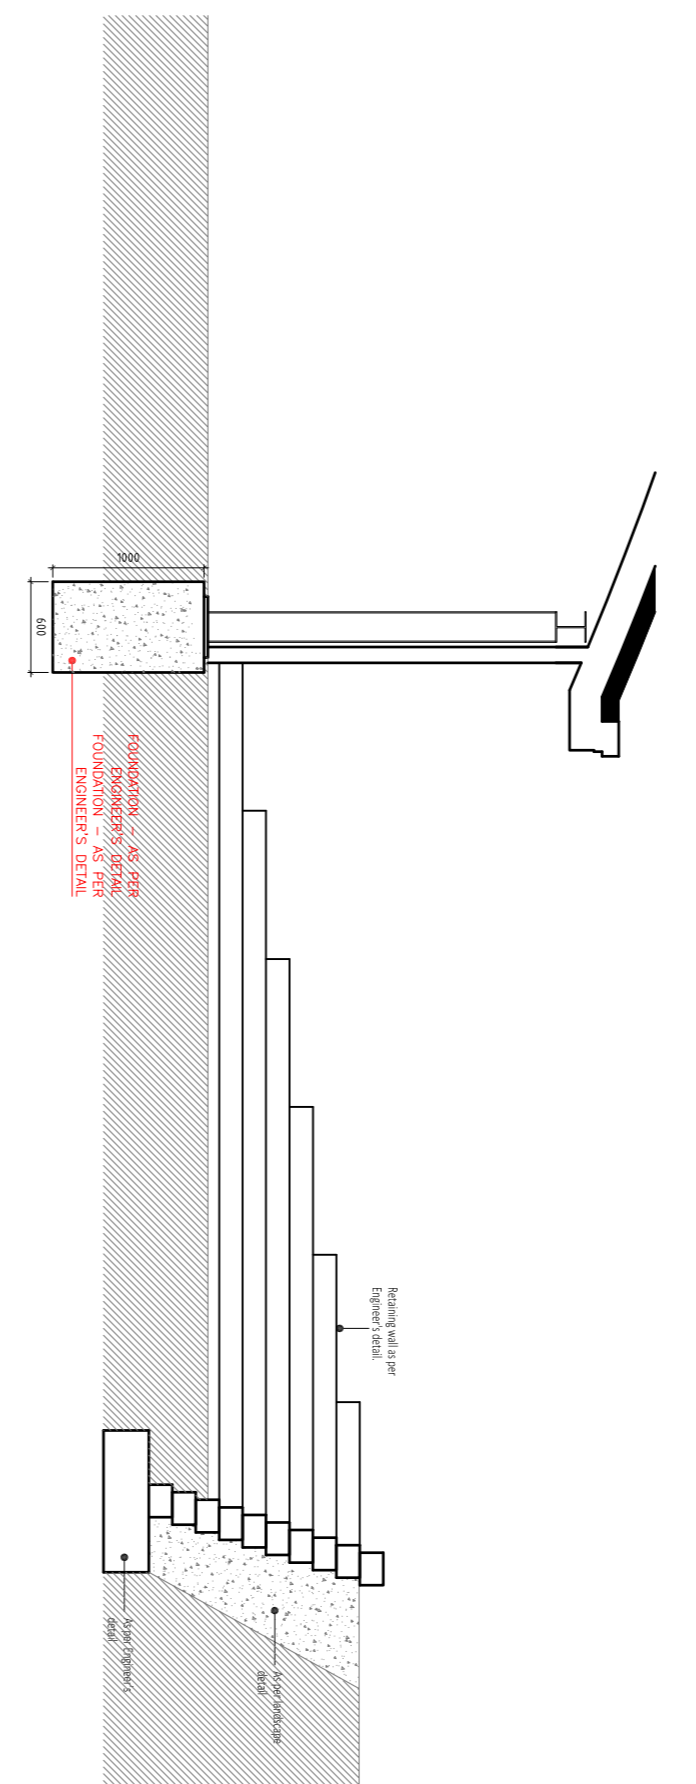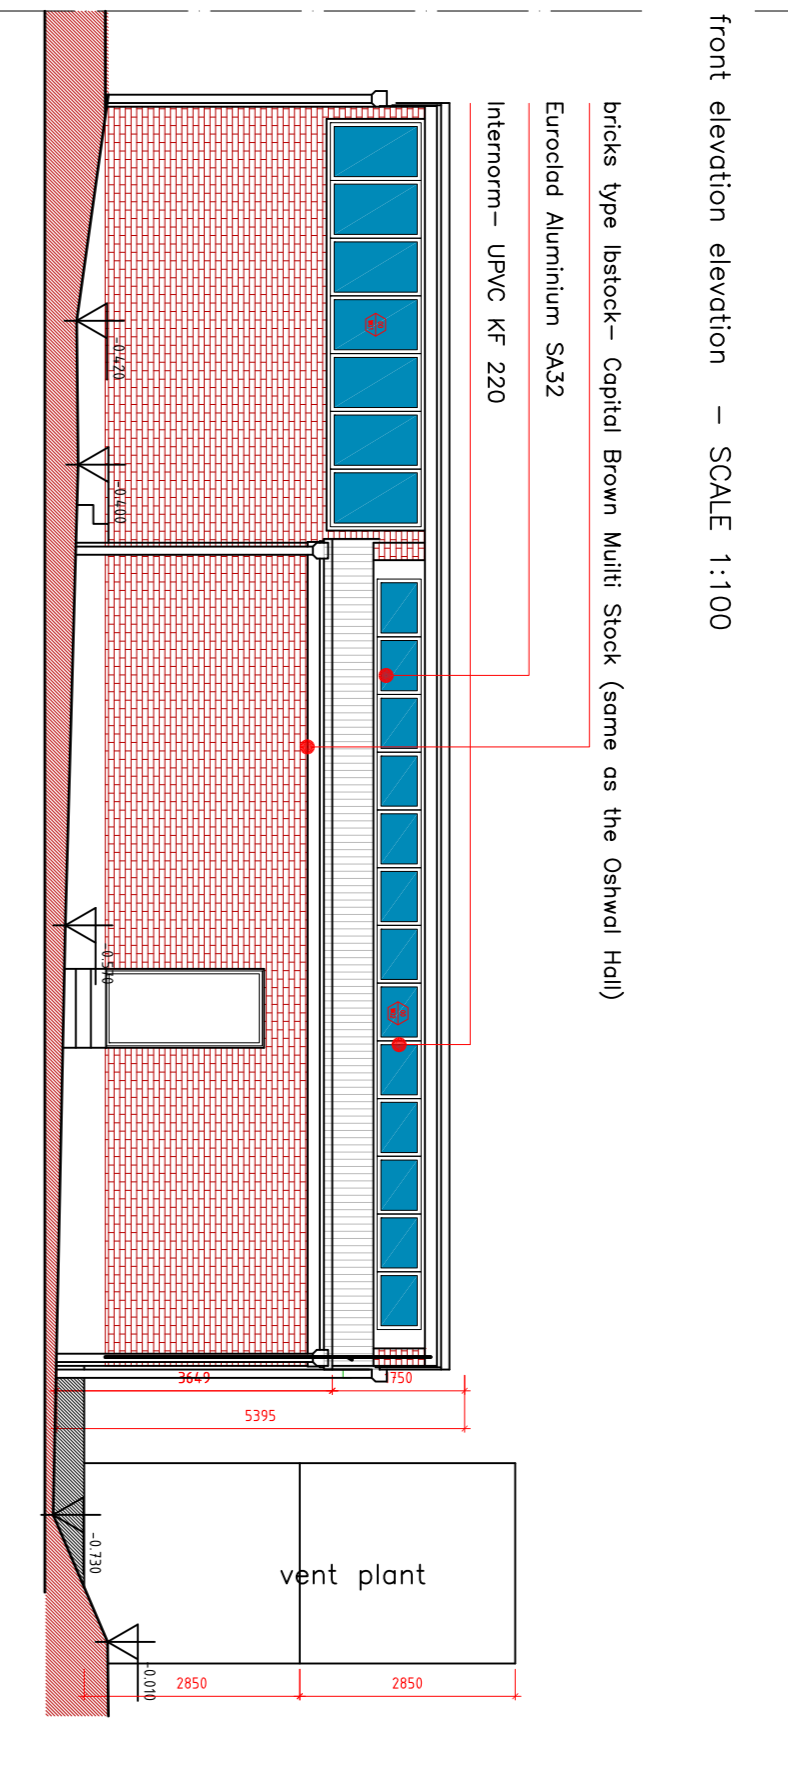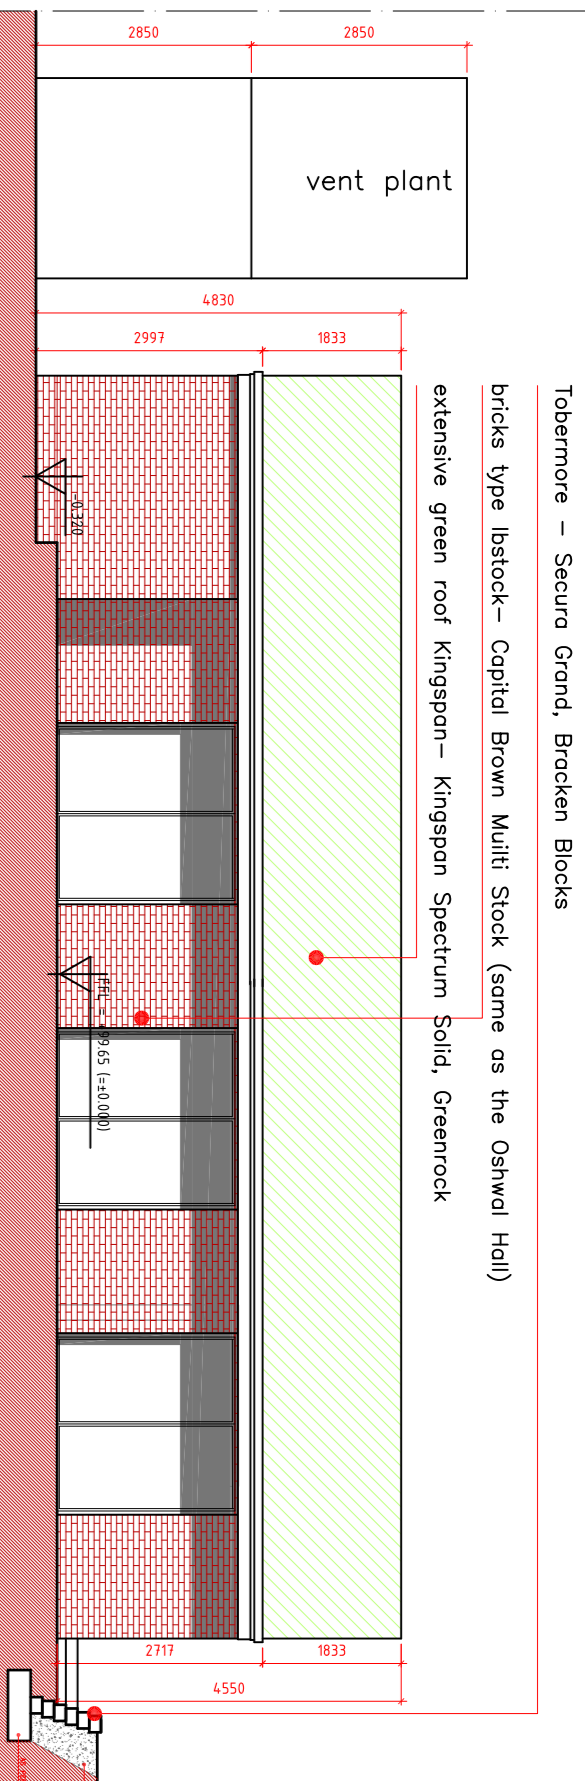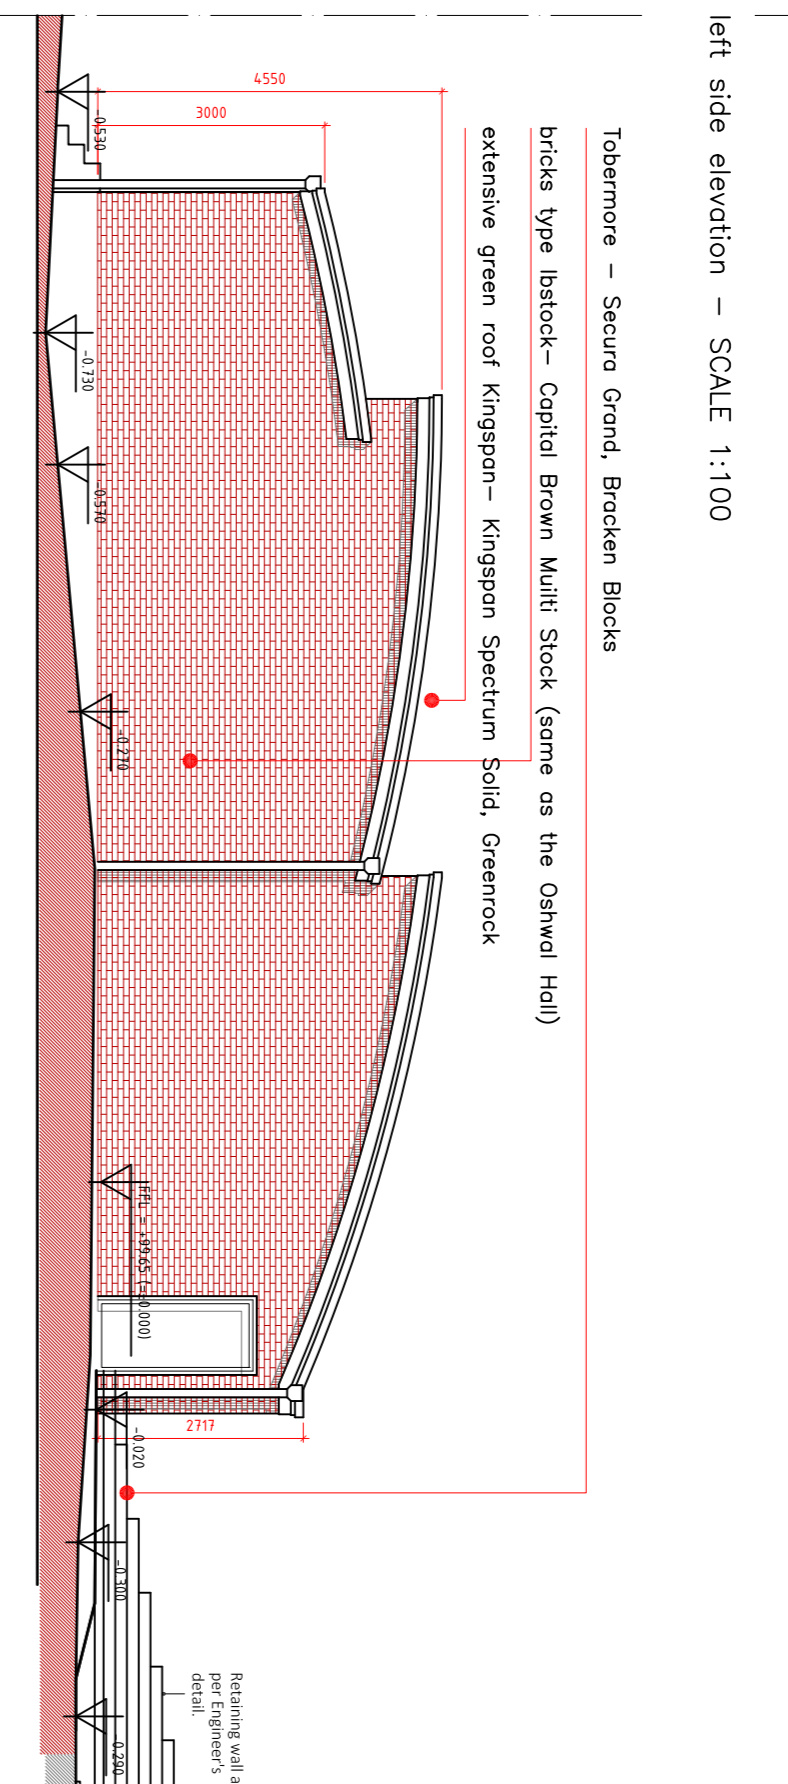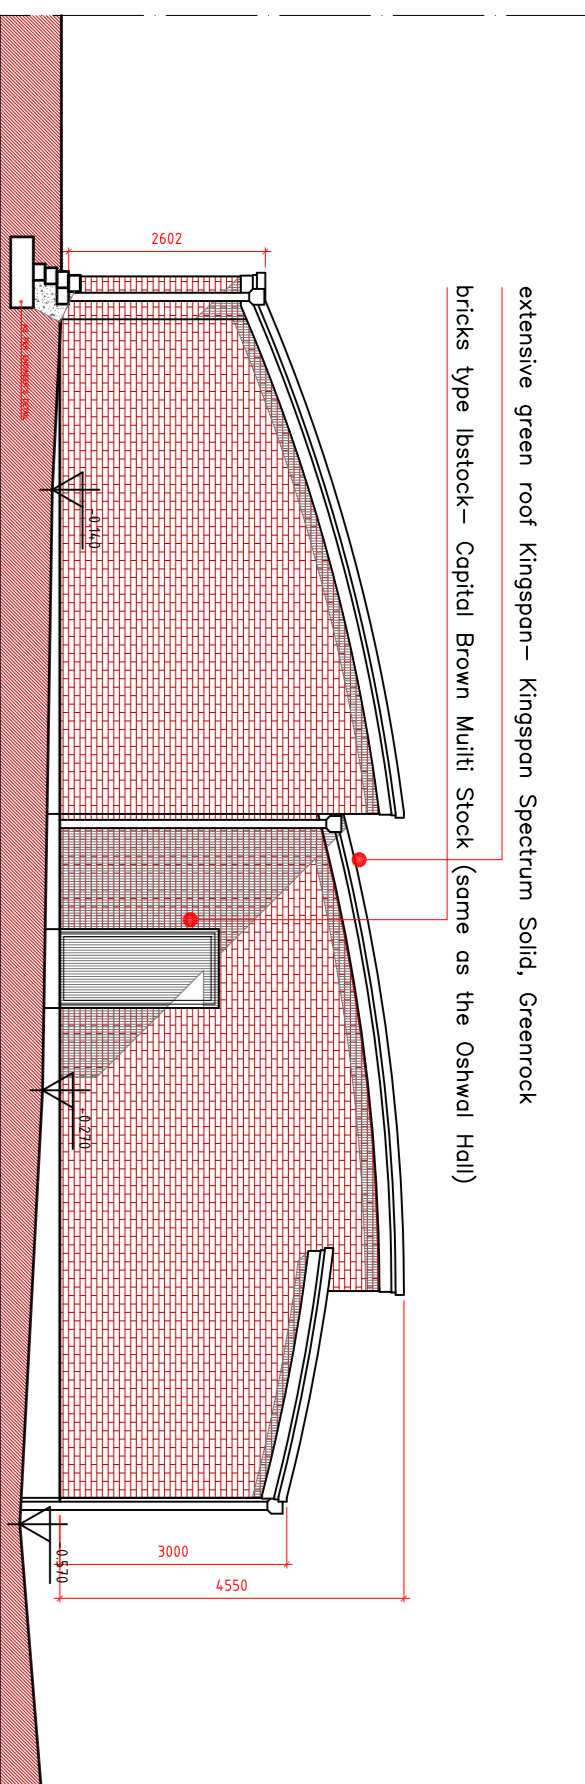

OSHWAL CENTRE
NEW SHED FOR STORAGE

Salortia
CHARTERED ARCHITECTS

Unit 27 Cygnus Business Centre, Dinnington Road WV10 2XA
Tel: +44 (020) 8451 7833 +44 (020) 8459 9600
Email: 1.salortia@salortia.co.uk website: www.salortia.co.uk

DATE: 19-09-2017
SCALE: 1:100/9A1

6842-32-P0

