


Scale 1:5000

Scale 1:750

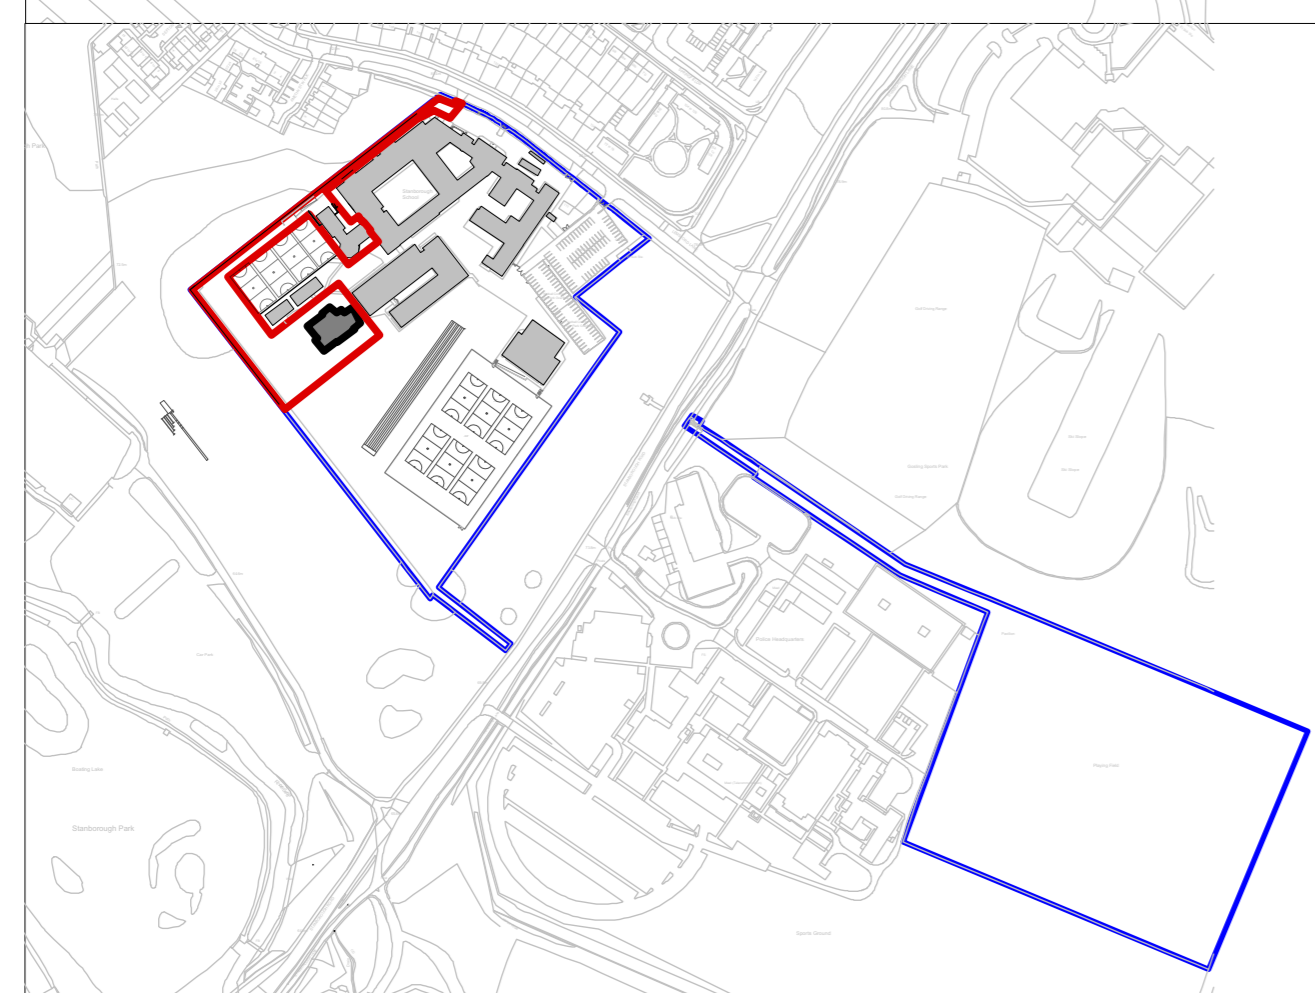

Rev.	Date	Notes	By	Chk
-	-	-	-	-
Clouded Areas Indicate revisions since last issue				
work stage		Preparation and Brief		
drawing status		Approval		
job no. + work stage + building + drawing no.				revision
<b>2142 / 03 / 0001</b>				-

**Lyster Grillet & Harding**  
 Architect  
 1 Pemberton Place  
 Cambridge CB2 1XB  
 01223 351626  
 01223 366604  
 admin@lgharchitects.com  
 www.lgharchitects.com  
 Copyright © 2017 Lyster Grillet & Harding Ltd All rights reserved.

job title  
**Stanborough School  
 Music/Drama Block**  
 date 19/12/17  
 drawn JC  
 scales 1:750 @ A1 1:1500 @ A3  
 1:5000 @ A1 1:10000 @ A3

client  
**Hertfordshire County Council**  
 building + drawing title  
**Location Plan**