



SIDES

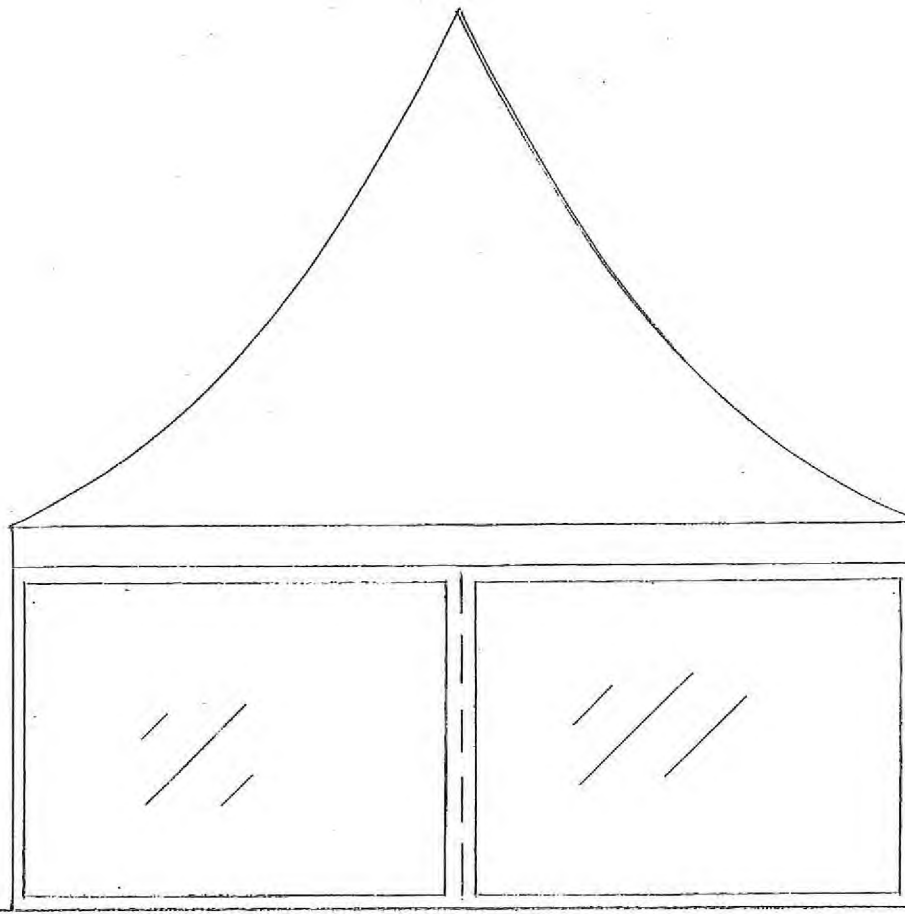


REAR

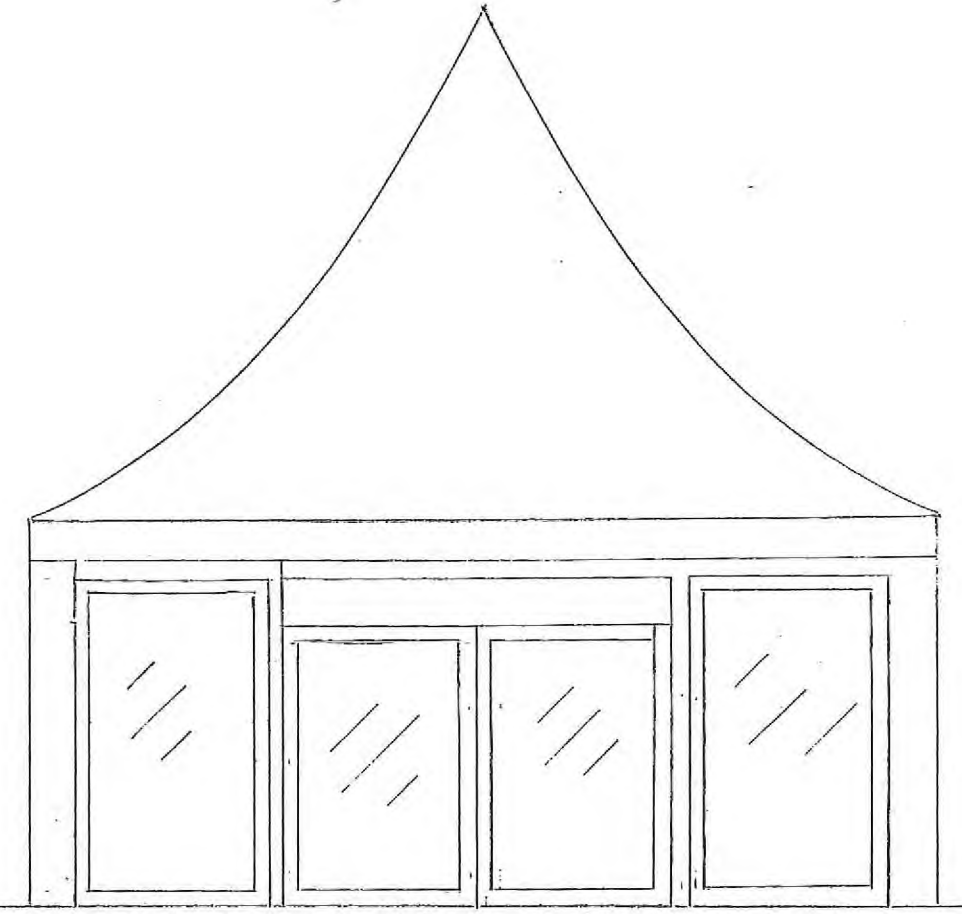

FRONT

ELEVATIONS

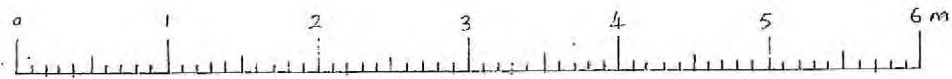

Scale Bar  
A3 @ 1:50

MATERIALS

6	Infill panels above door	ABS	1pc
5	6x2.5M PVC window sidewalls(White)	PVC Synthetic Fibre	2pairs
4	6x2.5M door sidewall (Clear)	PVC Synthetic Fibre	1sets
3	Double-wing glass door	Glass and ALU	1set
2	6x2.5M Plain Clear PVC sidewalls	PVC Synthetic Fibre	1pairs
1	6x6M White PVC roof cover	PVC Synthetic Fibre	1pc

Vertigo Adventures. Proposed installation of pagoda for children's party tent.

Stanborough Park North, Stanborough Road, Welwyn Garden City.

Drg. No VA1 (A3)

Scale : 1:50

Planning Solutions Limited, 9 Leigh Road, Havant, PO9 2ES.

DMCG/21.05.2018