

DETAIL 1
SCALE 1:100

NOTES



PIPEWORK LEGEND
(DASHED LINES DENOTE BURIED SERVICES)

- SERVICE WATER
- RAW WATER
- TREATED WATER
- THICKENED SLUDGE
- PACL

HOLDS

(REFER TO HOLDS LIST P018849-RP-120-0004)

4.1.1 AFFINITY WATER TO CONFIRM WHETHER REDUNDANT PIPEWORK IS TO BE KEPT IN PLACE

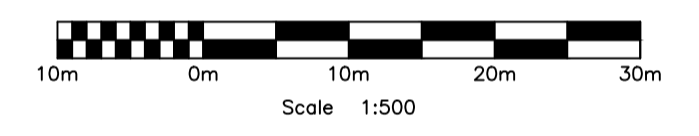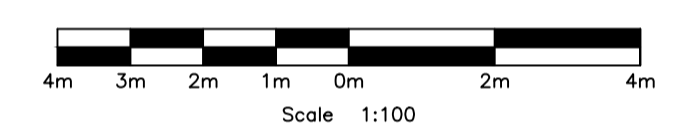

TRANT Engineering Ltd.
Head Office: Rushington House,
Rushington,
Southampton SO40 9LT.
Telephone: (023) 8086 5544
E-Mail: engineering@trant.co.uk

Rev	Description	Design	Check	Approve	Date
A	PRELIMINARY ISSUE	RR	DJM	PO'C	18.04.18



Affinity Water Limited
Tombin Way
Hatfield
Herts. AL10 9EZ

Site: **NORTH MYMMS**

Project: **METALDEHYDE REMOVAL**

Title: **SITE LOCATION PLAN**

Job No:	Design:	RR	Sheet Size:	A1	Scale:	1:500
Design:	Checked By:	DJM	Checked By:	PO'C	Approved By:	PO'C
Sheet 1 of 1 Sheets	Dos Location:		Drawing No:			
P018849-SK-326-0001						Rev: A