

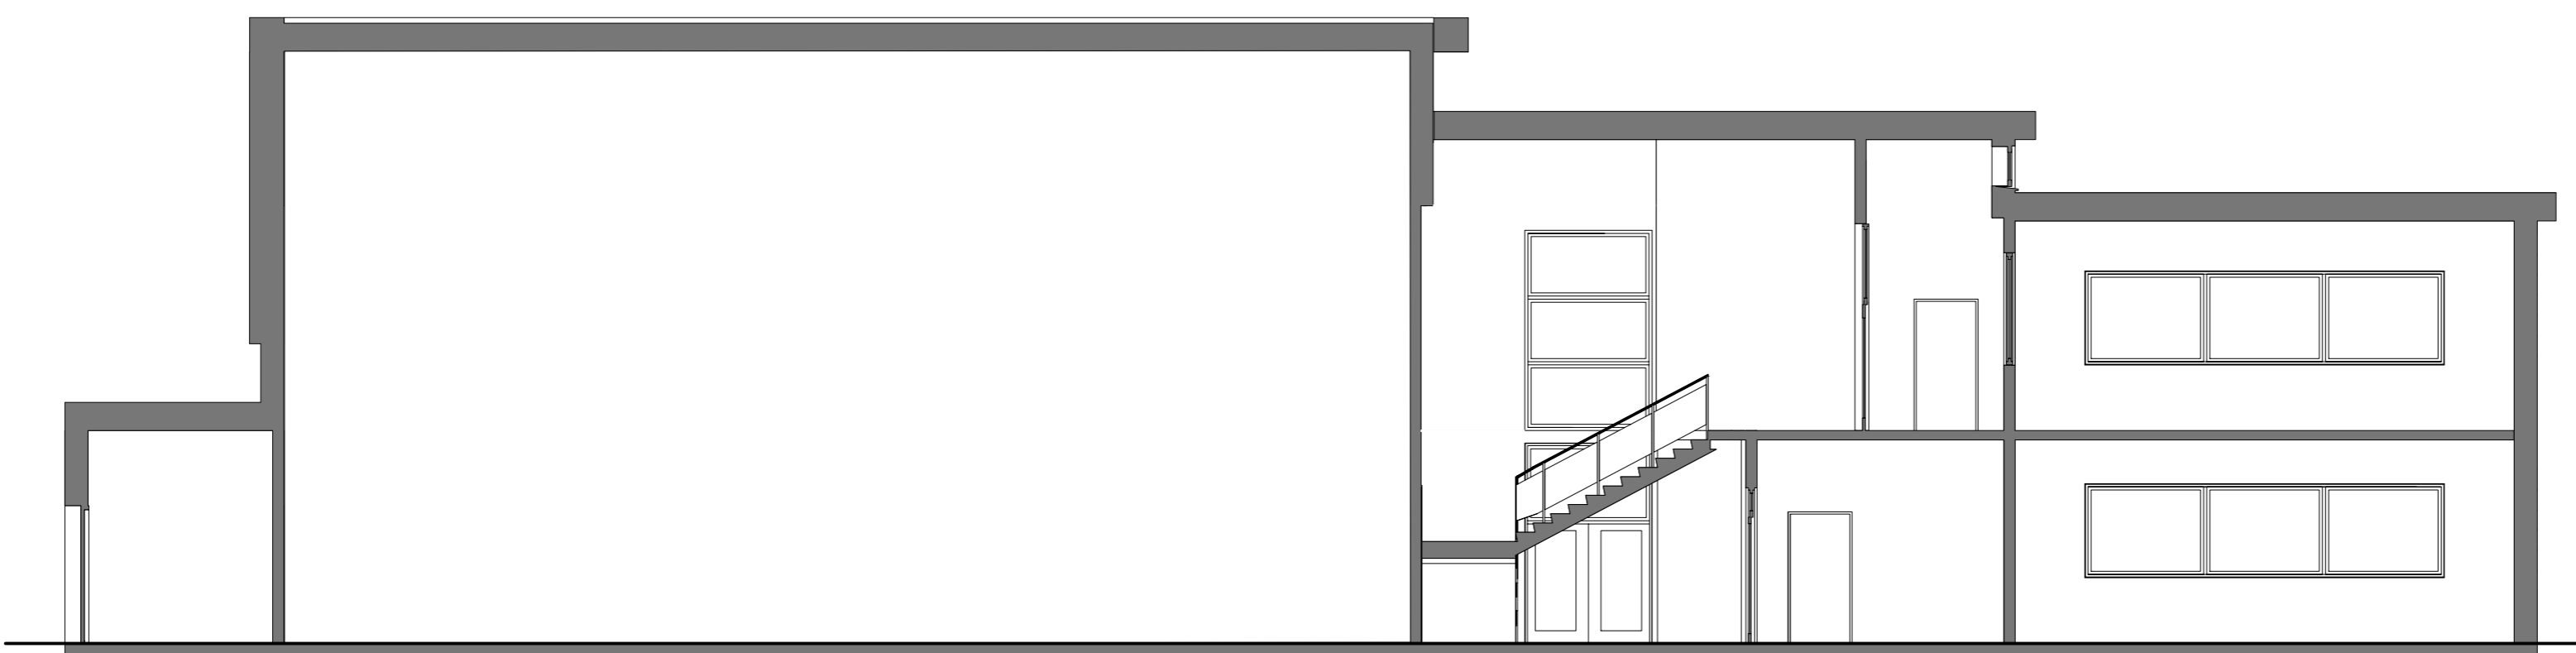



Section 1

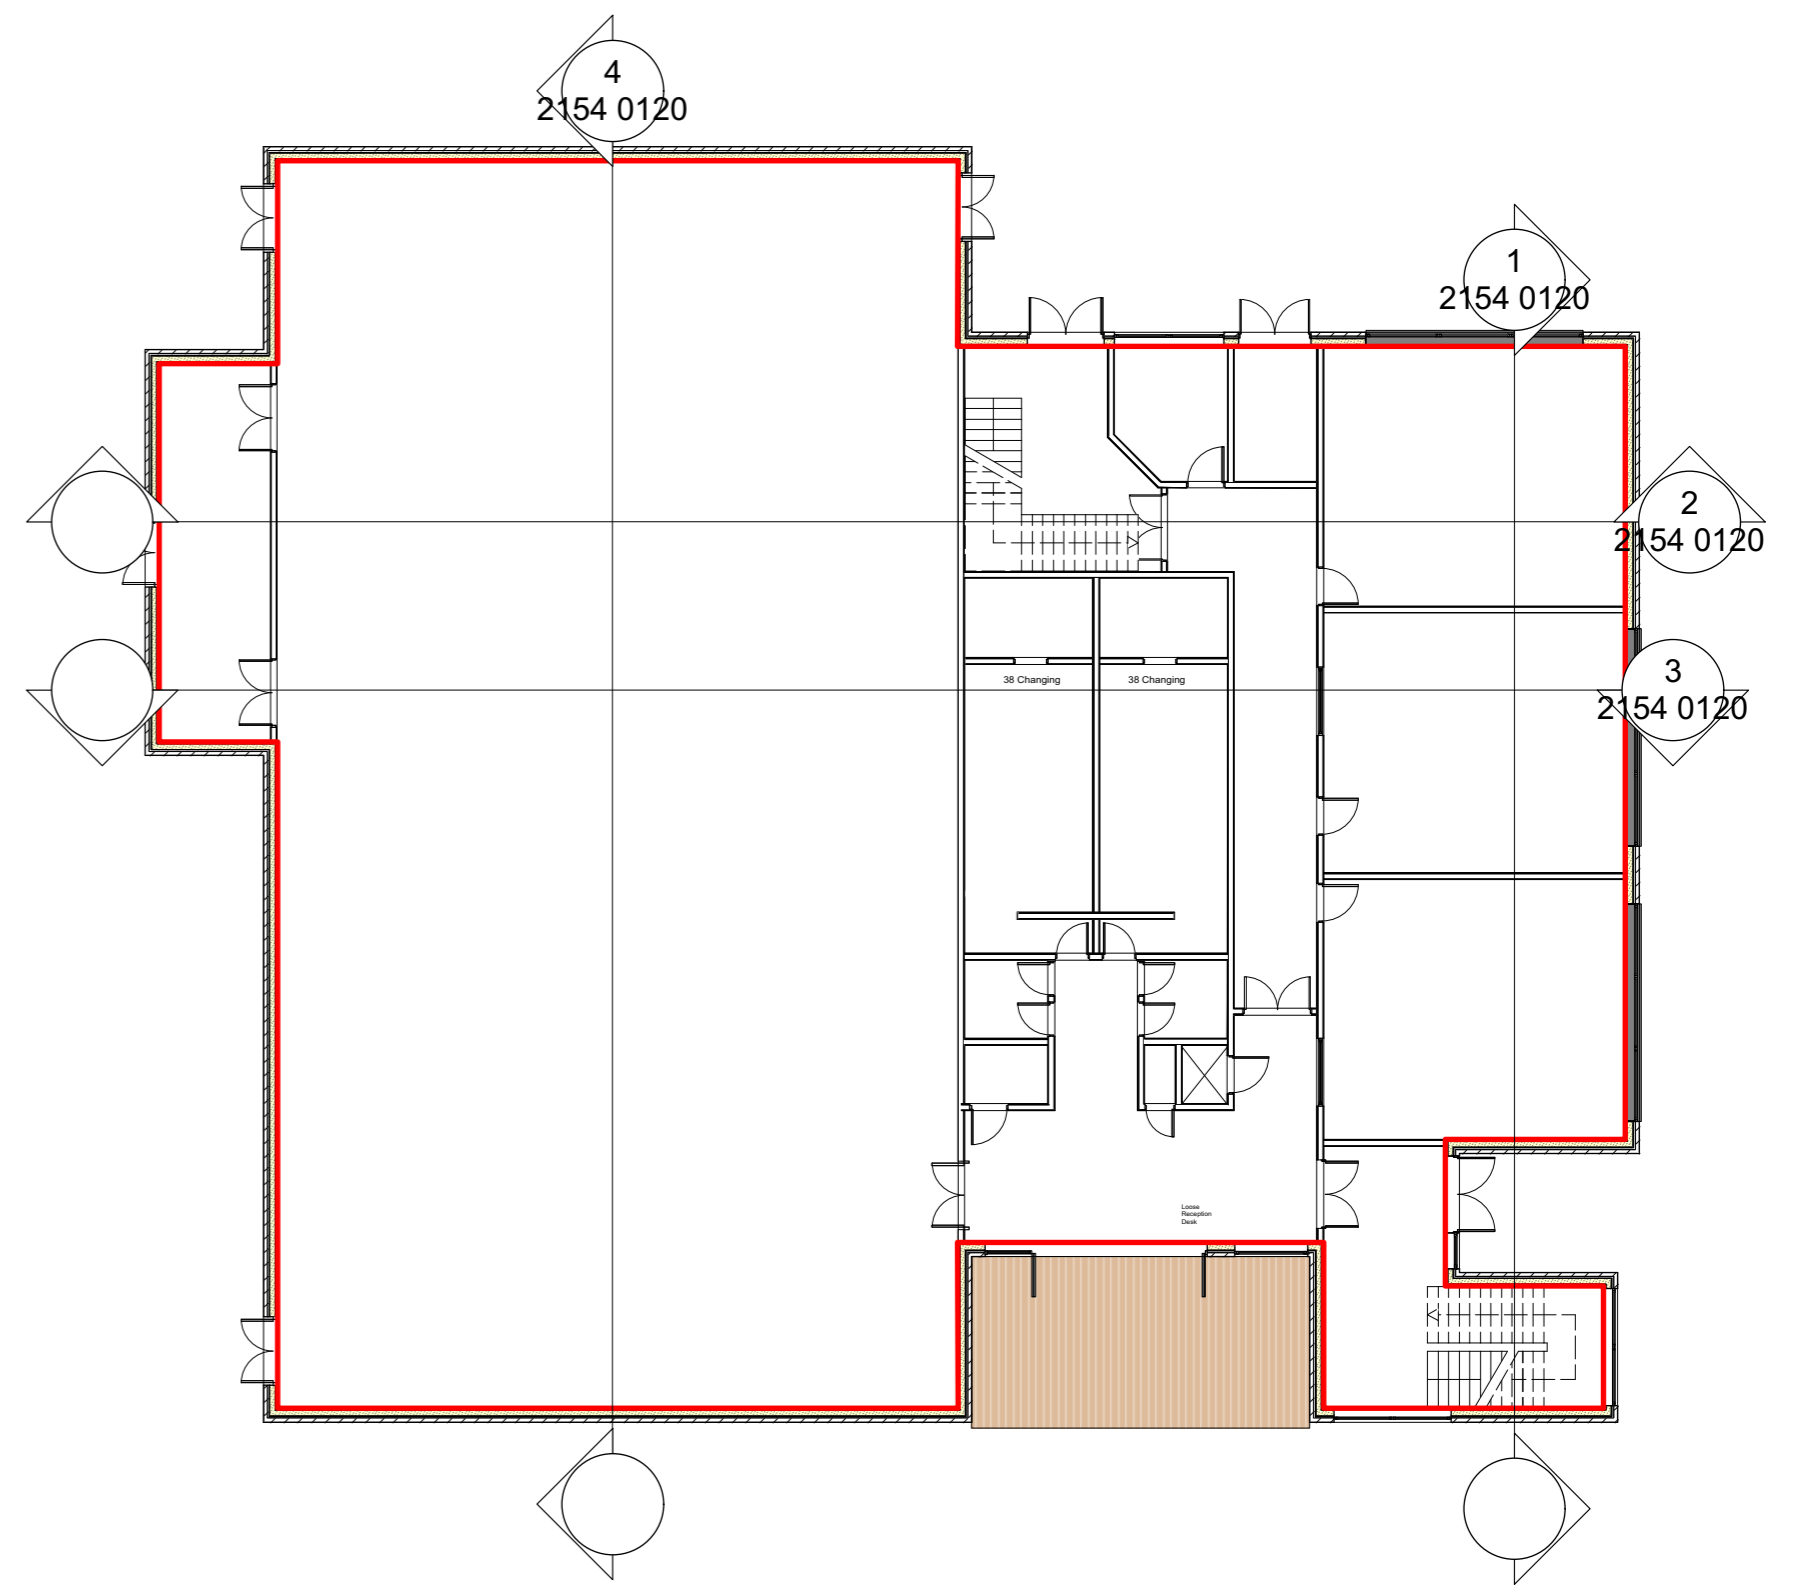



Section 2

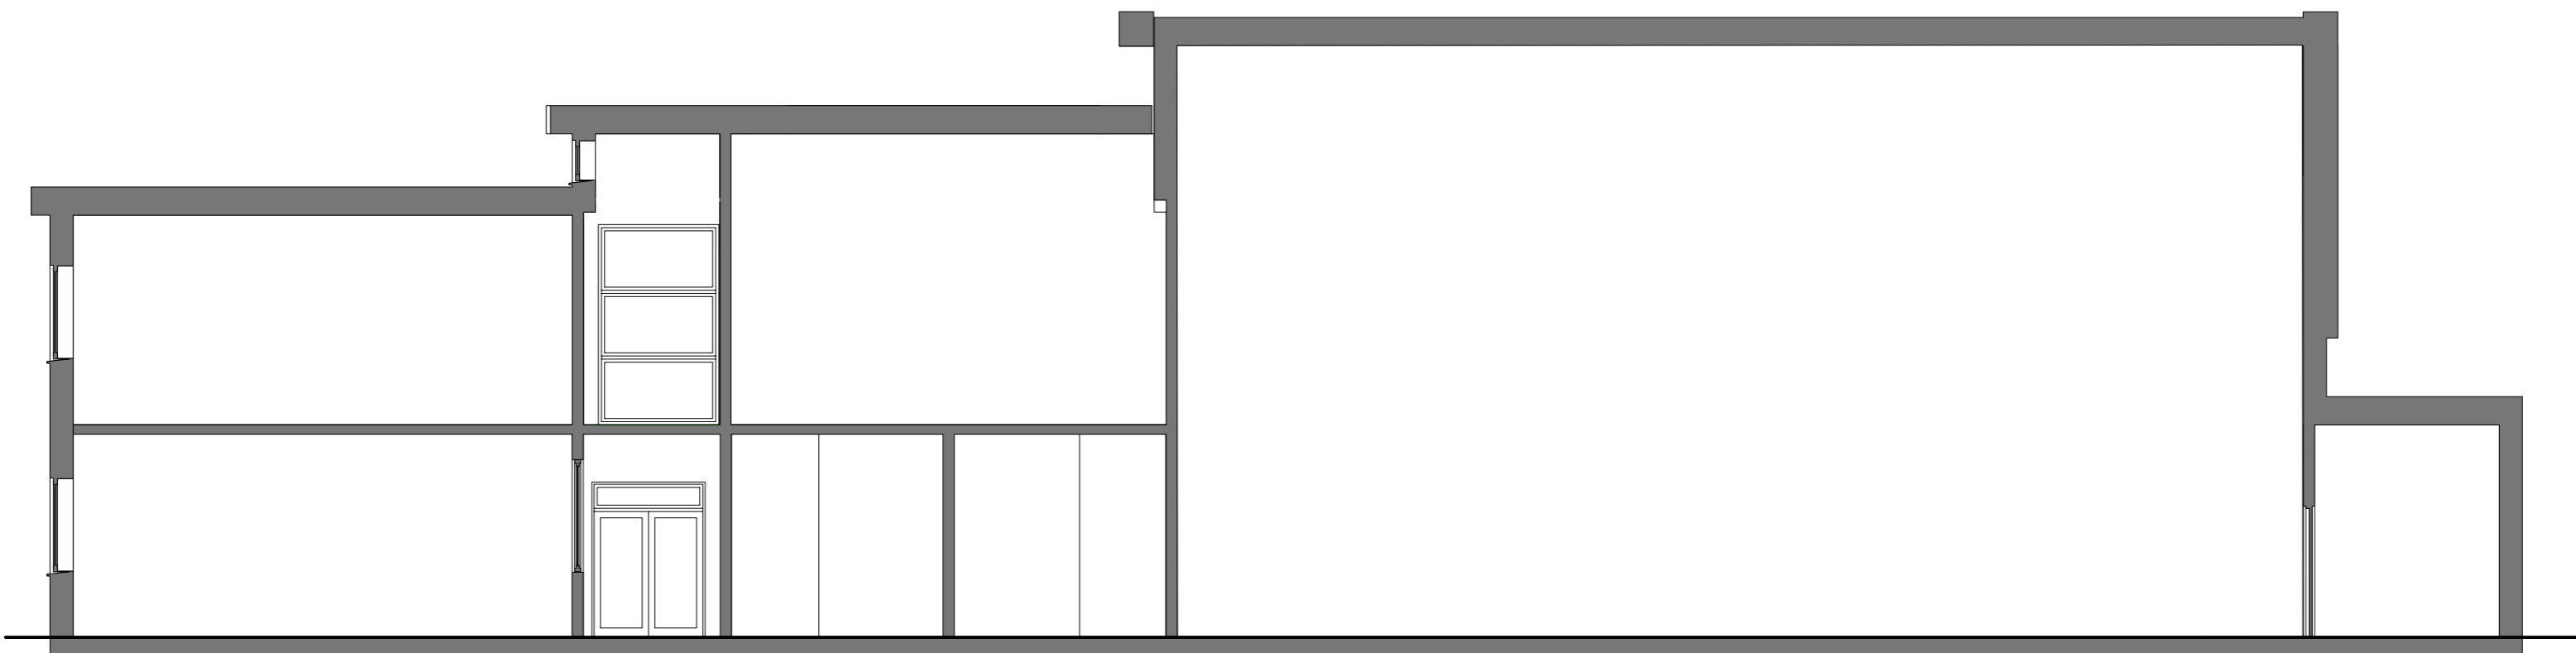

Section 3

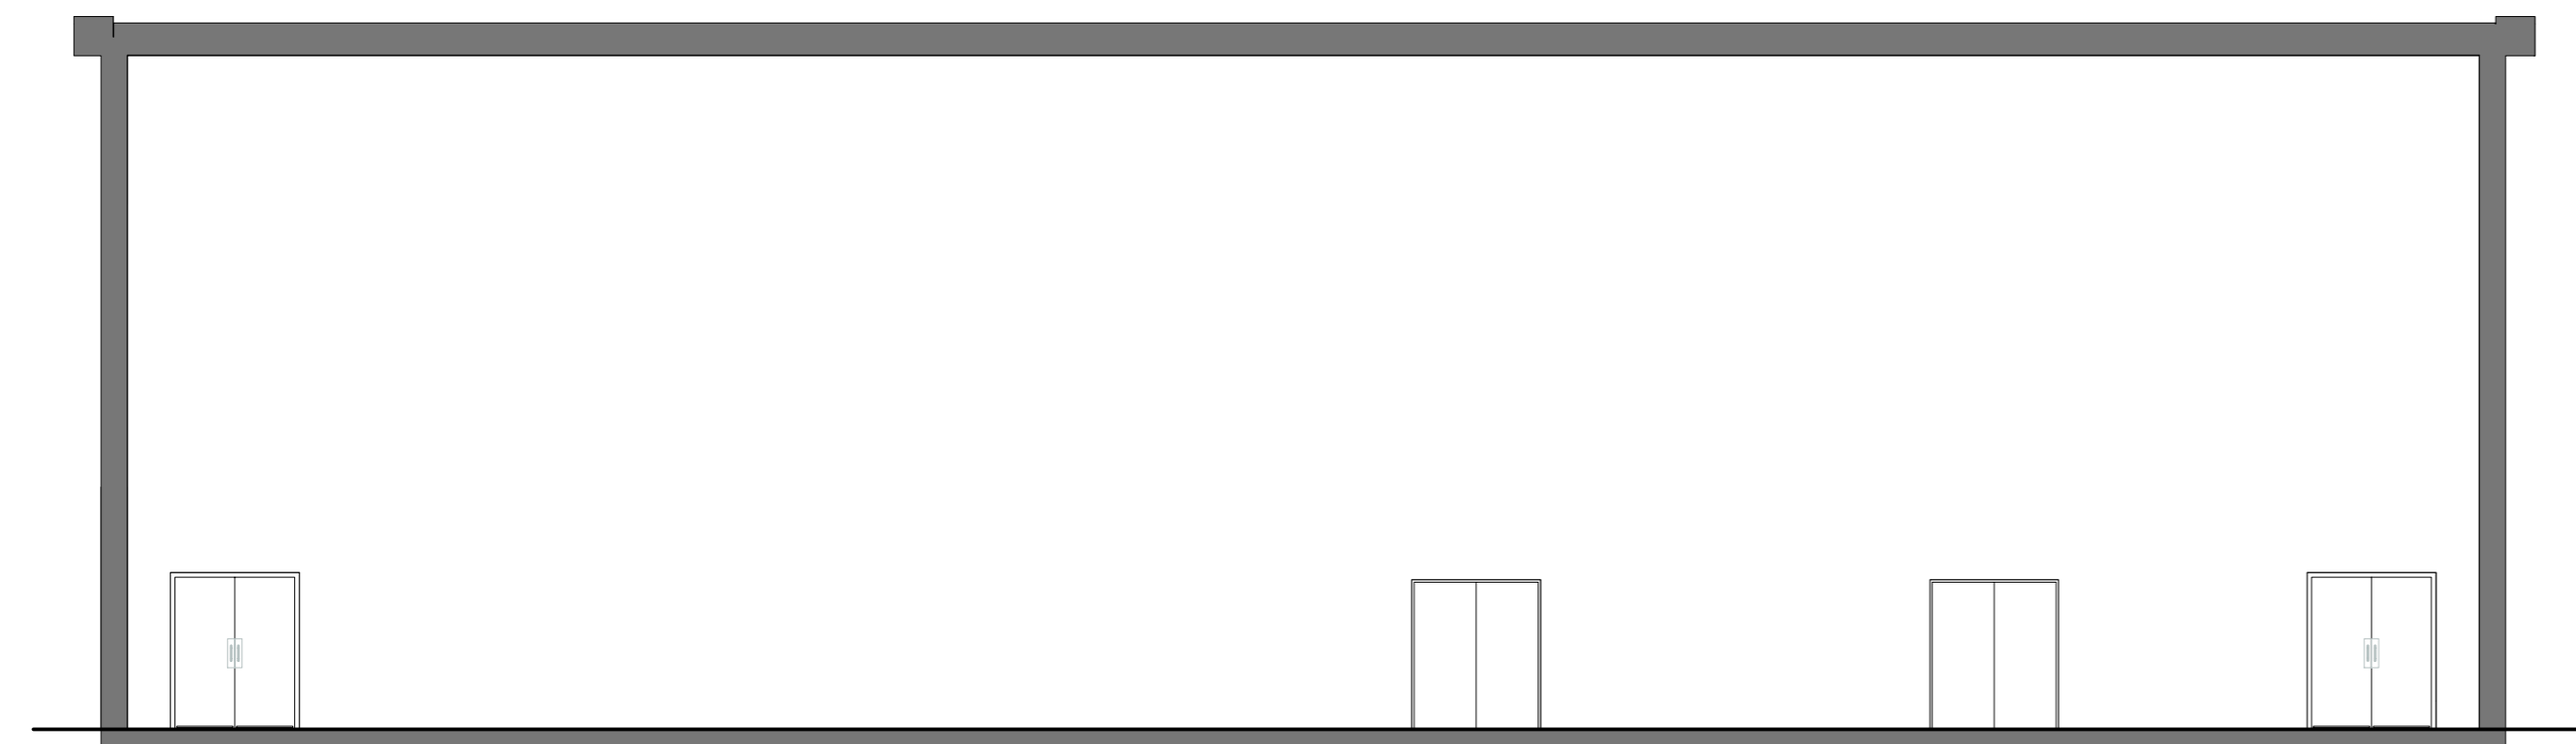

Section 4

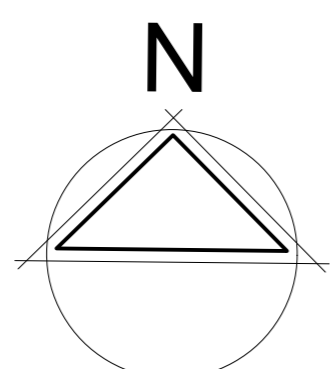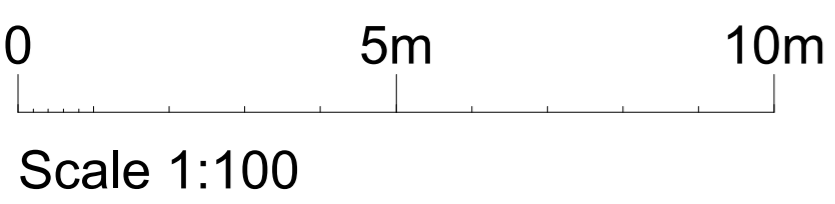

**Lyster Grillet & Harding**

Architect  
1 Pemberton Place  
Cambridge CB2 1XB  
01223 351626

admin@lgharchitects.com  
www.lgharchitects.com

Copyright © 2010 Lyster Grillet & Harding Ltd. All rights reserved.

job title <b>Sports Hall &amp; Teaching Block</b>		client <b>Chancellors School</b>		work stage <b>Preparation and Brief</b>	
date March 18		drawn TM		drawing status <b>Approval</b>	
scales 1:100 @ A1 1:200 @ A3		scales 1:100 @ A1 1:200 @ A3		building + drawing title <b>Sports Hall &amp; Teaching Block Sections</b>	
				job no. + work stage + building + drawing no. <b>2154 / 00 / 0120</b>	
revision					