




1 001102 - South West Elevation to Play Area  
1:50

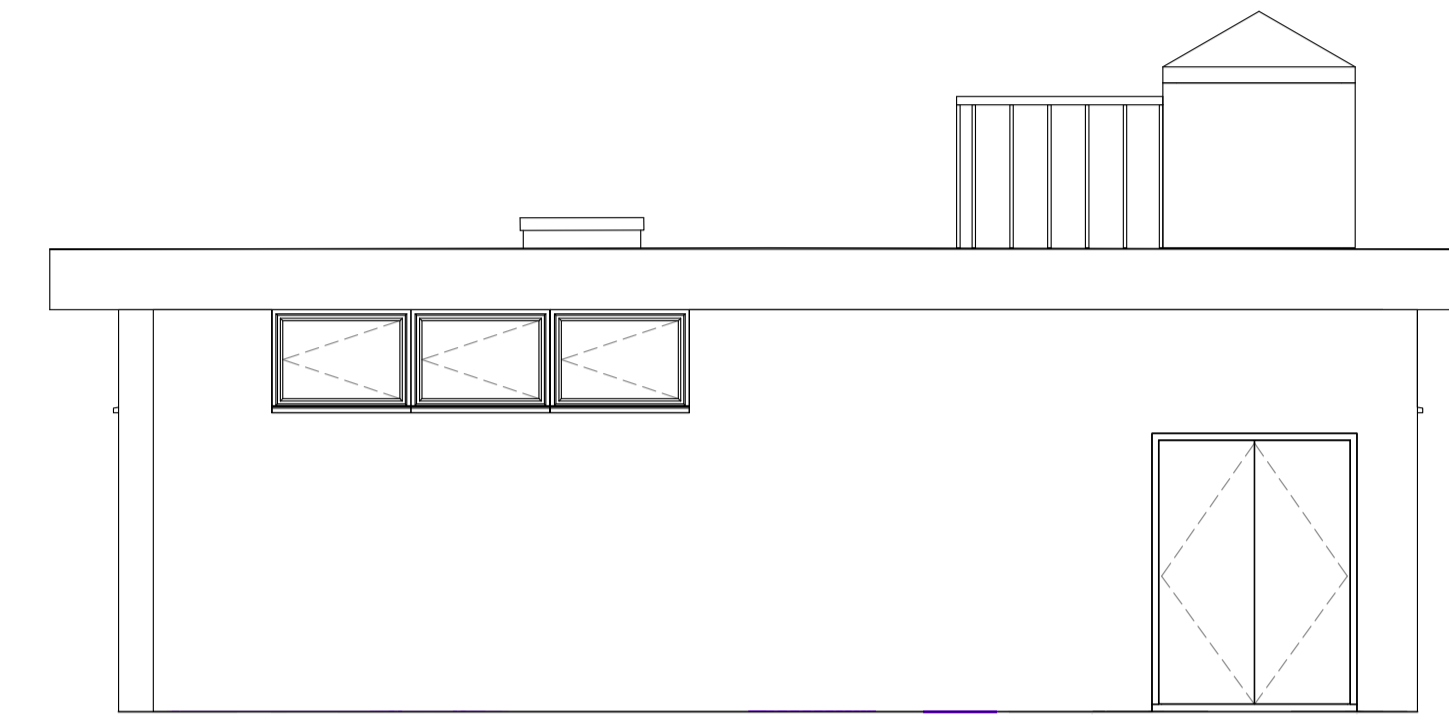

2 001103 - North East Elevation to Compound  
1:50

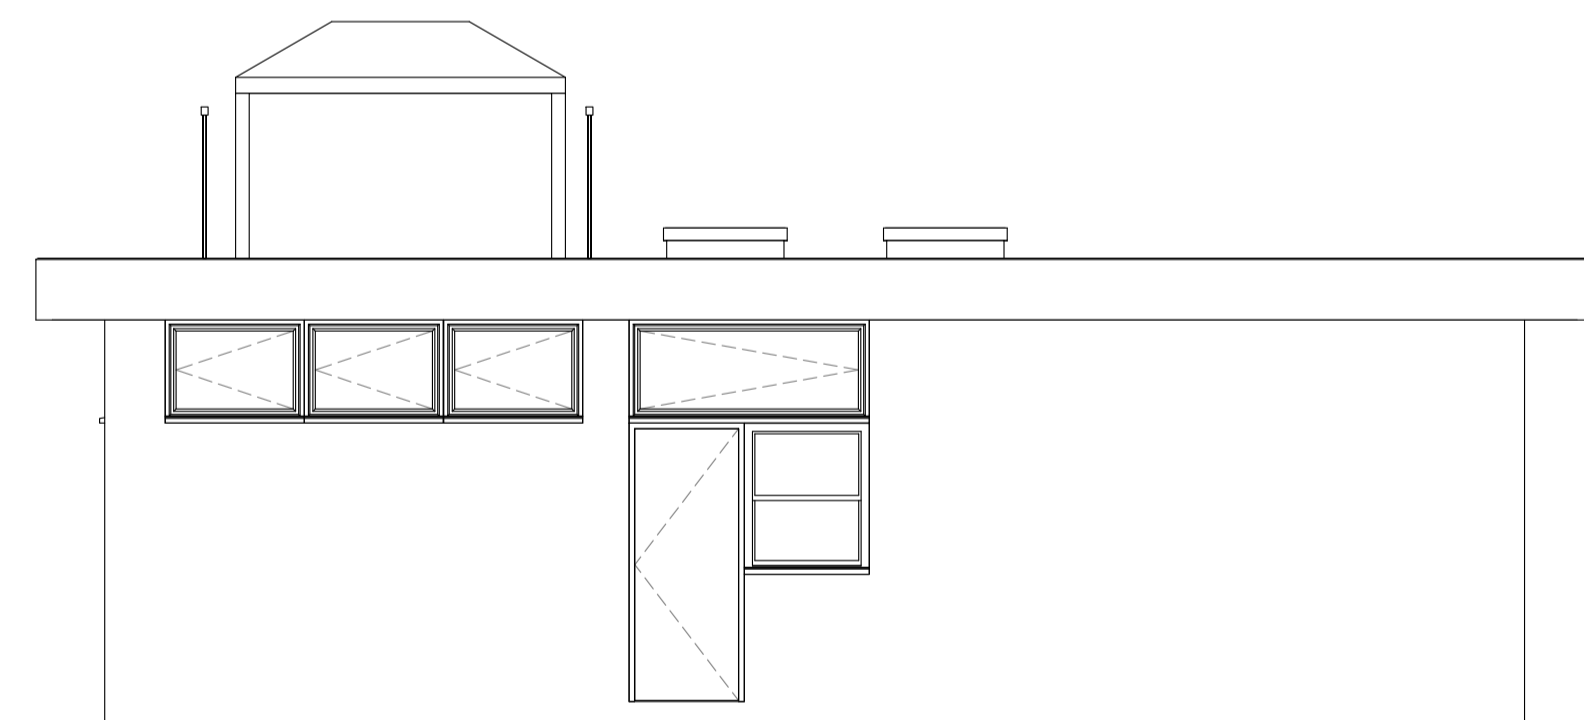

3 001104 - North West Elevation  
1:50

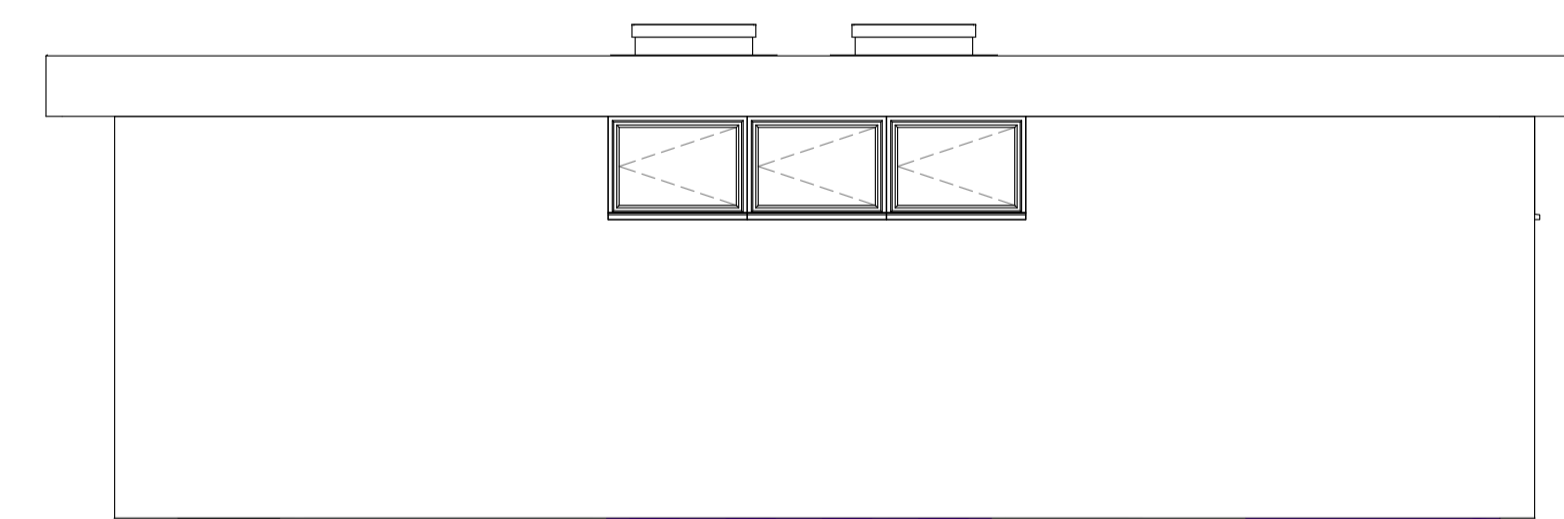

001101 - South East Elevation to Car Park  
1:50

Revisions	