




01 Splashlands - Proposed Elevation - West
1:50

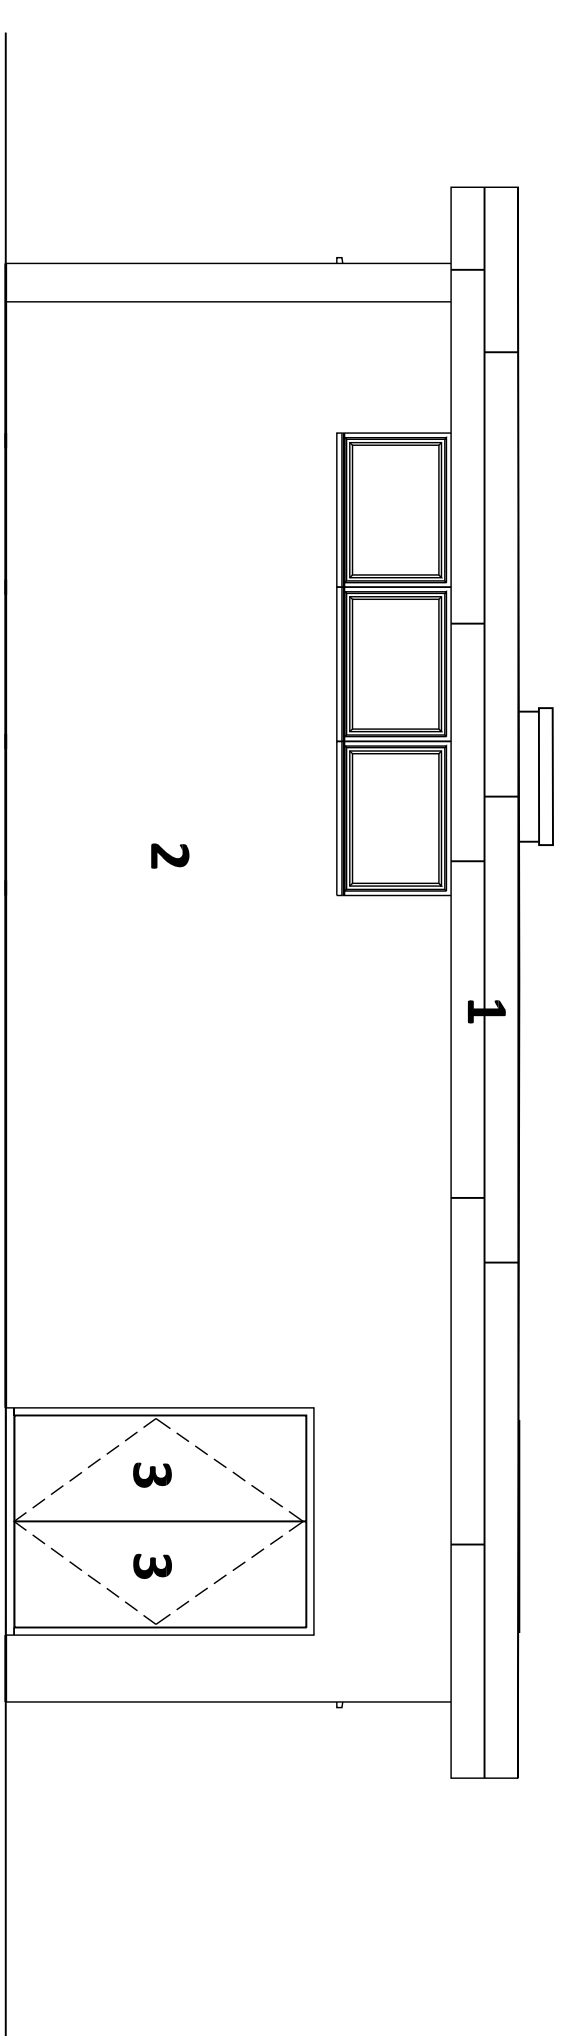

02 Splashlands - Proposed Elevation - East
1:50

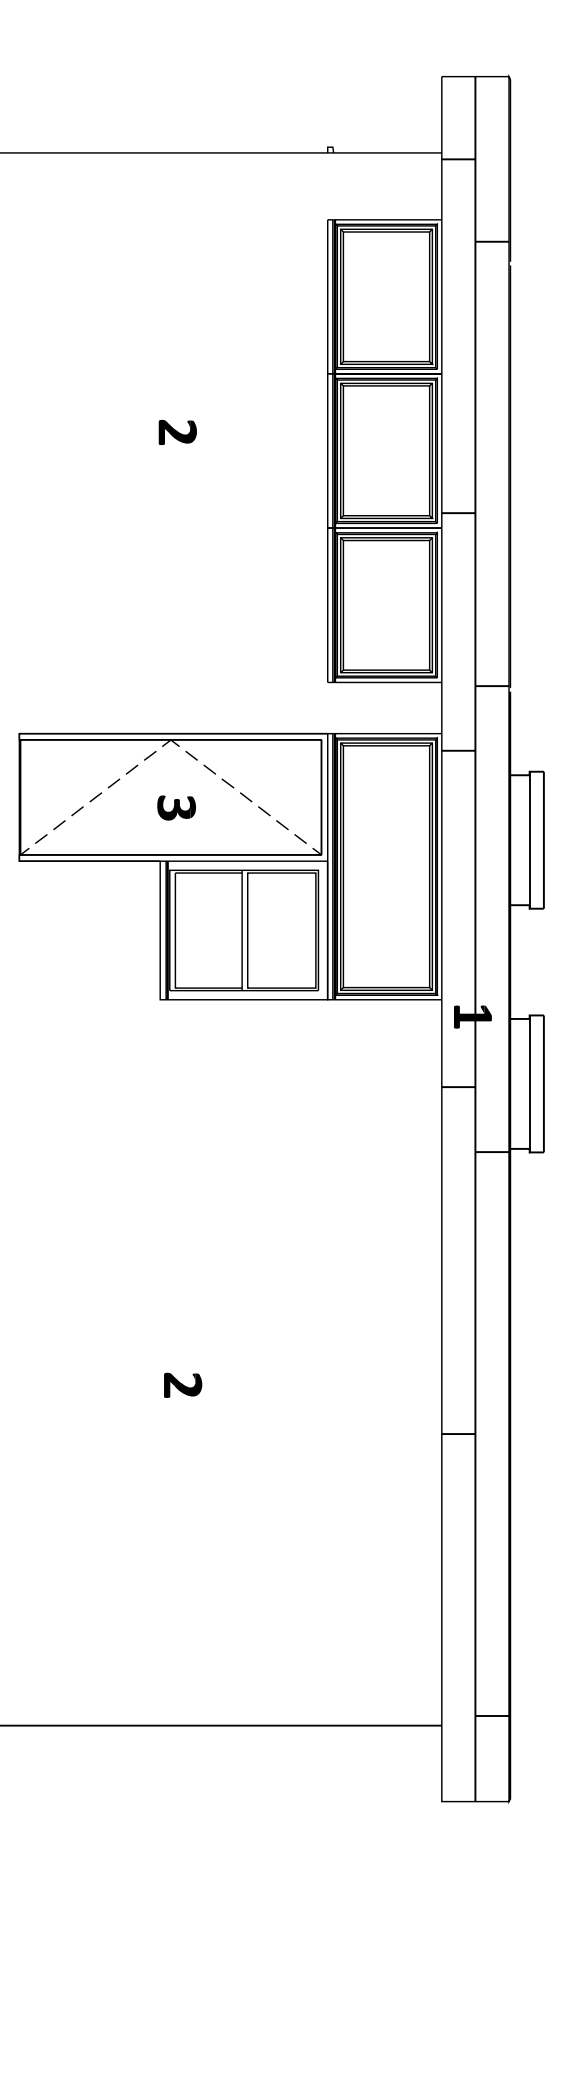

03 Splashlands - Proposed Elevation - North
1:50

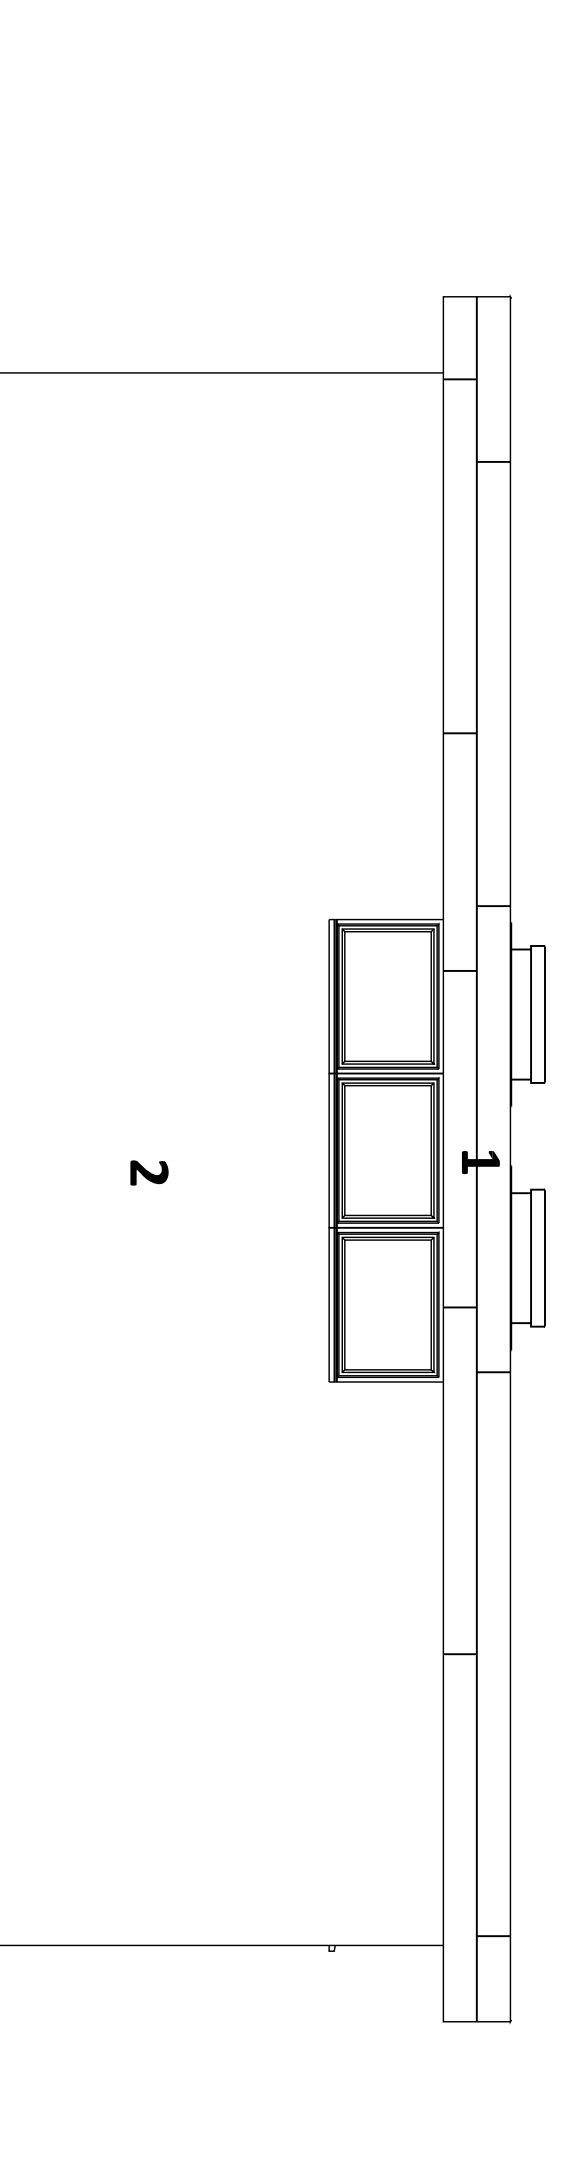

04 Splashlands - Proposed Elevation - South
1:50

1. Rockpanel Woods cladding board - Rhinestone Oak & Ceramic Oak
2. External wall to be painted
3. Door Colour RAL7016
4. Stanchion colour RAL7016

