



1) Pleached trees planted against walled garden wall



6) Pergola with climbers

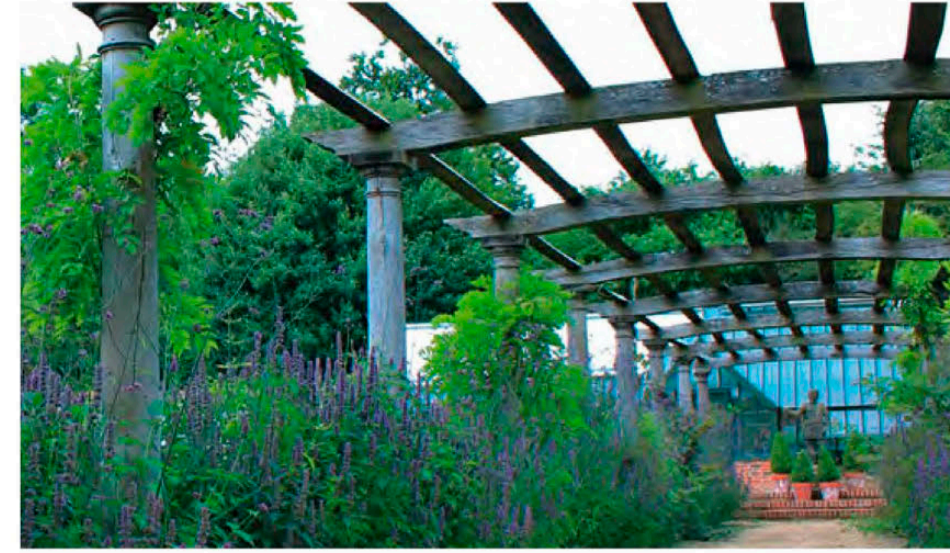

11) Breedon Golden Amber Gravel

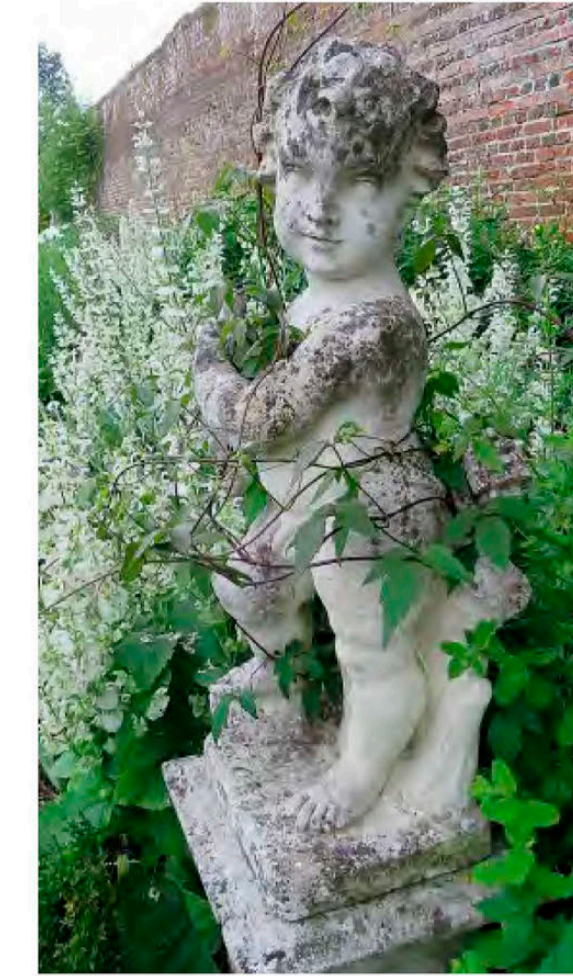

16) Period Garden Sculpture




17) Granite/stone planters




2) Hornbeam hedges



7) Climbers and Espalier fruit trees against walled garden wall

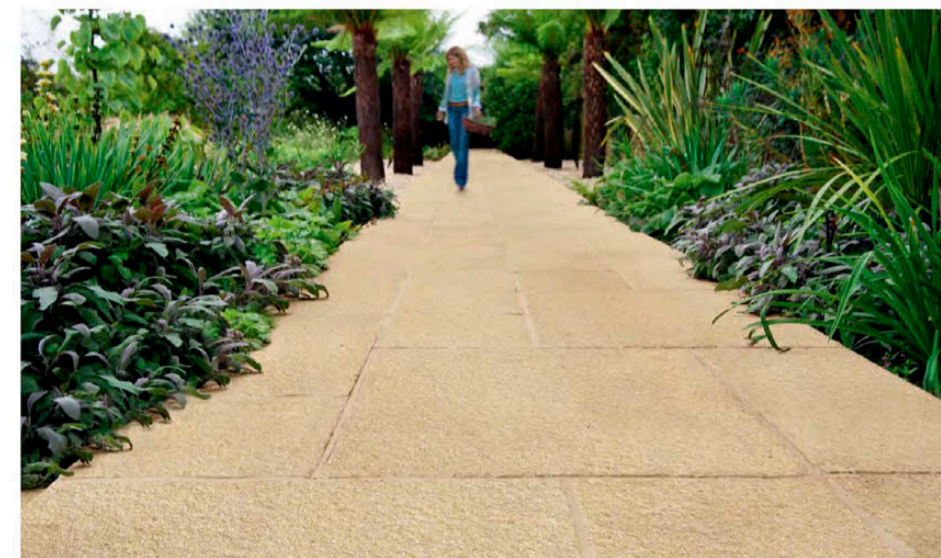


12) Saxon Textured Sandstone Paving

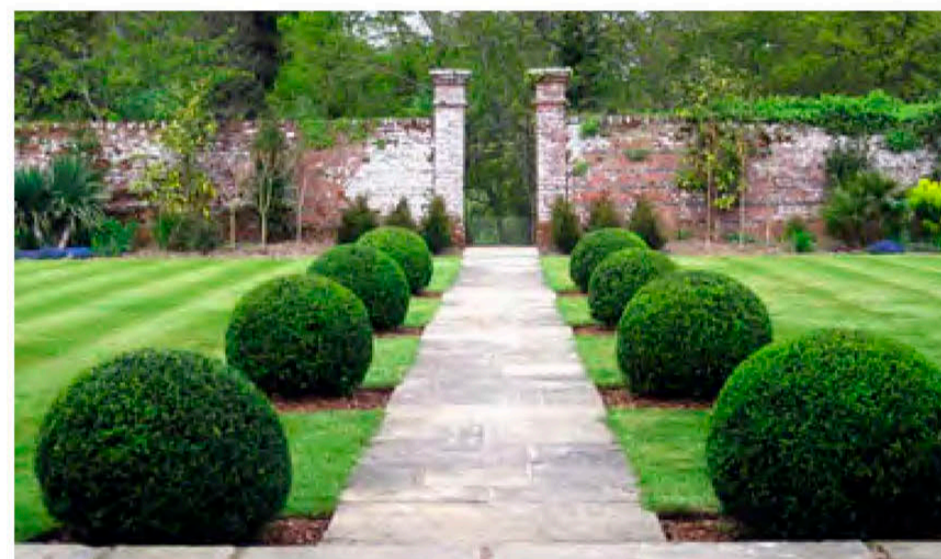

3) Topiary Spheres




8) Climbers and Espalier fruit trees against walled garden wall with vegetable patch

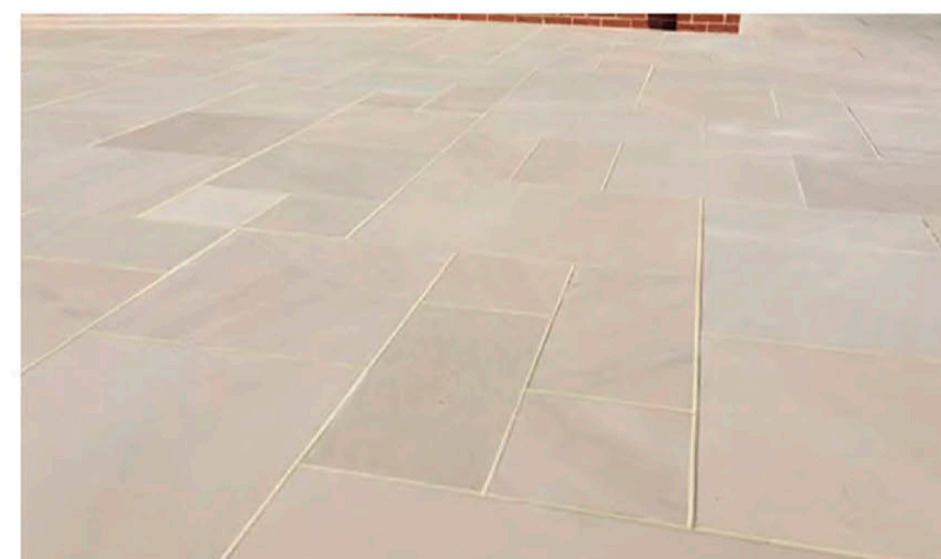


13) Smooth Sandstone Paving Flags - Ivory colour



4) Cottage style planting

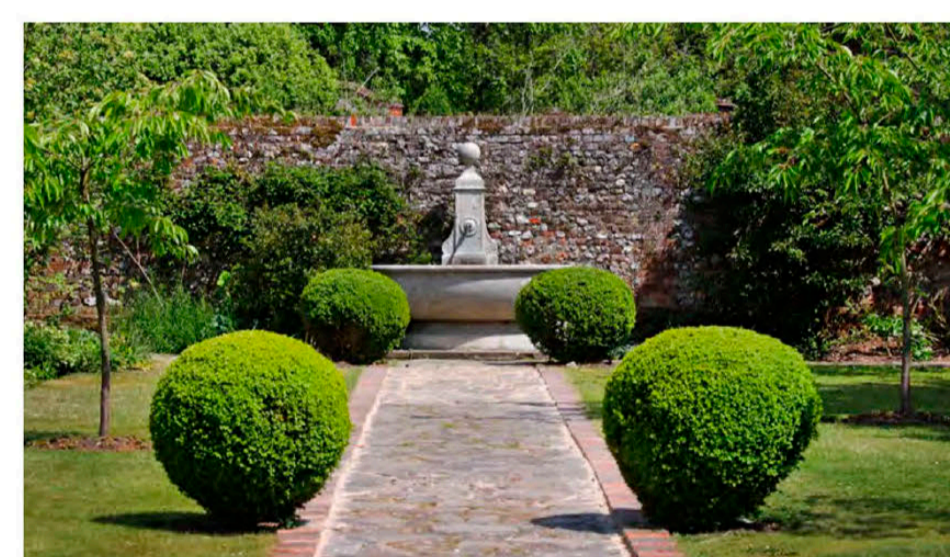

9) Walled garden water feature

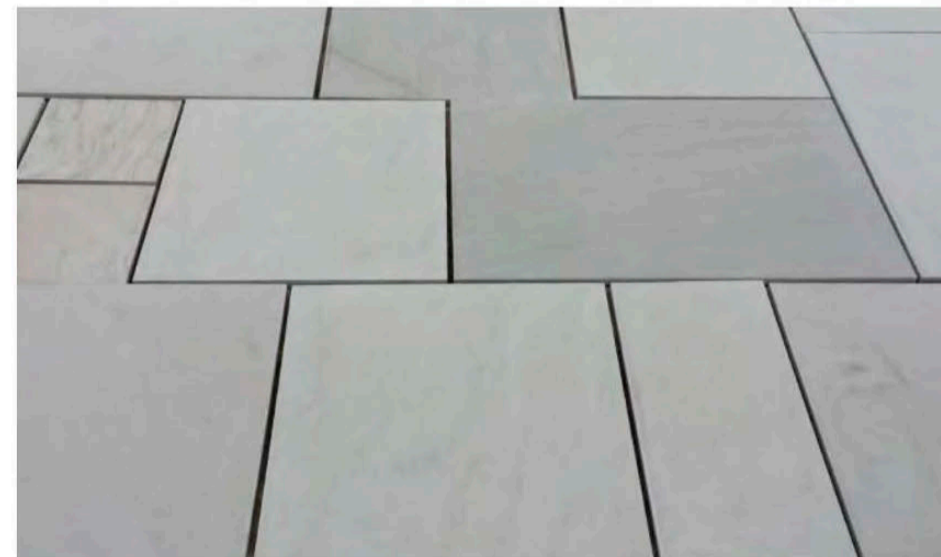


14) Smooth Sandstone Paving Flags - Silver colour



5) Metal Estate Railings



10) Breedon Golden Amber Gravel

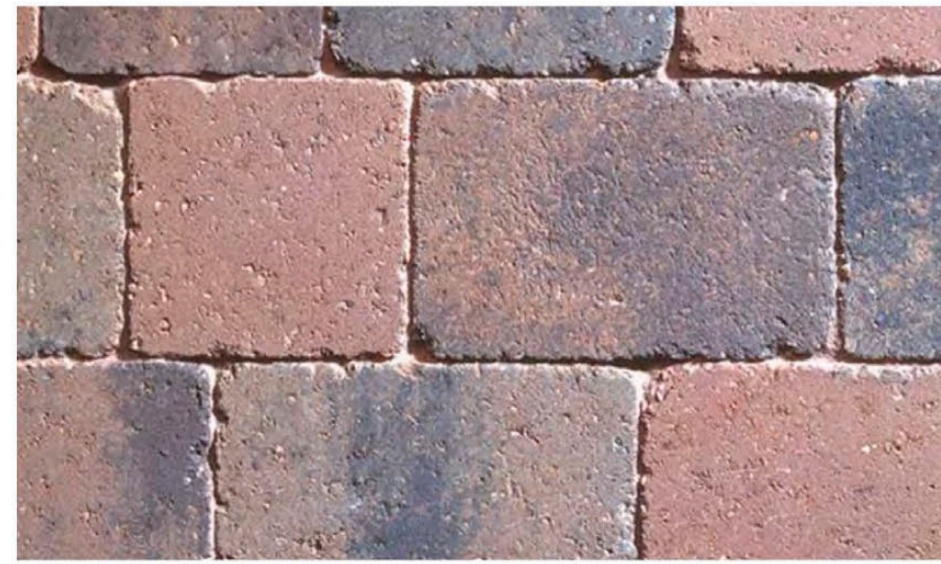

15) Sorrento carrara tumbled paving setts

To be read in conjunction with sheets 1 and 2

Revision	Description	Date
-	First issue	26/11/18

LandscapeCollective

Landscape Collective Ltd
Henry Wood House
2 Riding House Street
London
W1W 7FA

T: 020 3770 7615
W: www.landscapecollective.co.uk

Client:
LW Developments Limited
Project:
Northaw House

Description:
Image Sheet - Sheet 3 of 3

Status:
For Planning

Scale: 1:500 @A0
Drawn I Checked DP SW
Date: 26/11/2018

Job Number: LC/00195
Drawing Number: 02
Revision: A