




(C) THIS DRAWING IS COPYRIGHT
 • ALL DIMENSIONS TO BE CHECKED ON SITE. ONLY FIGURED DIMENSIONS ARE TO BE WORKED FROM. ANY DISCREPANCIES MUST BE REPORTED IMMEDIATELY BEFORE PROCEEDING.

NOTES:

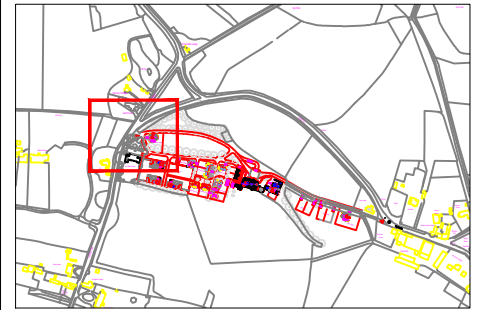

01	01.02.18	PRELIM VISIBILITY DRAWING	AK	KM	KM
REV	DATE	DESCRIPTION	DRN	CHKD	APR'D

Issue Status

<input type="checkbox"/> CONCEPT	<input type="checkbox"/> CONSTRUCTION
<input checked="" type="checkbox"/> PRELIMINARY	<input type="checkbox"/> H&S FILE ISSUE
<input type="checkbox"/> TENDER	<input type="checkbox"/>


Client
LW DEVELOPMENTS


Detail
WESTERN SITE ACCESS VISIBILITY
 2.4m x 59m - MfS
 2.4m x 45m - Southern Achievable

Project
NORTHAW HOUSE

Scale @ A3
 1:500


Project Ref KMC-01	Rev 01
-----------------------	-----------

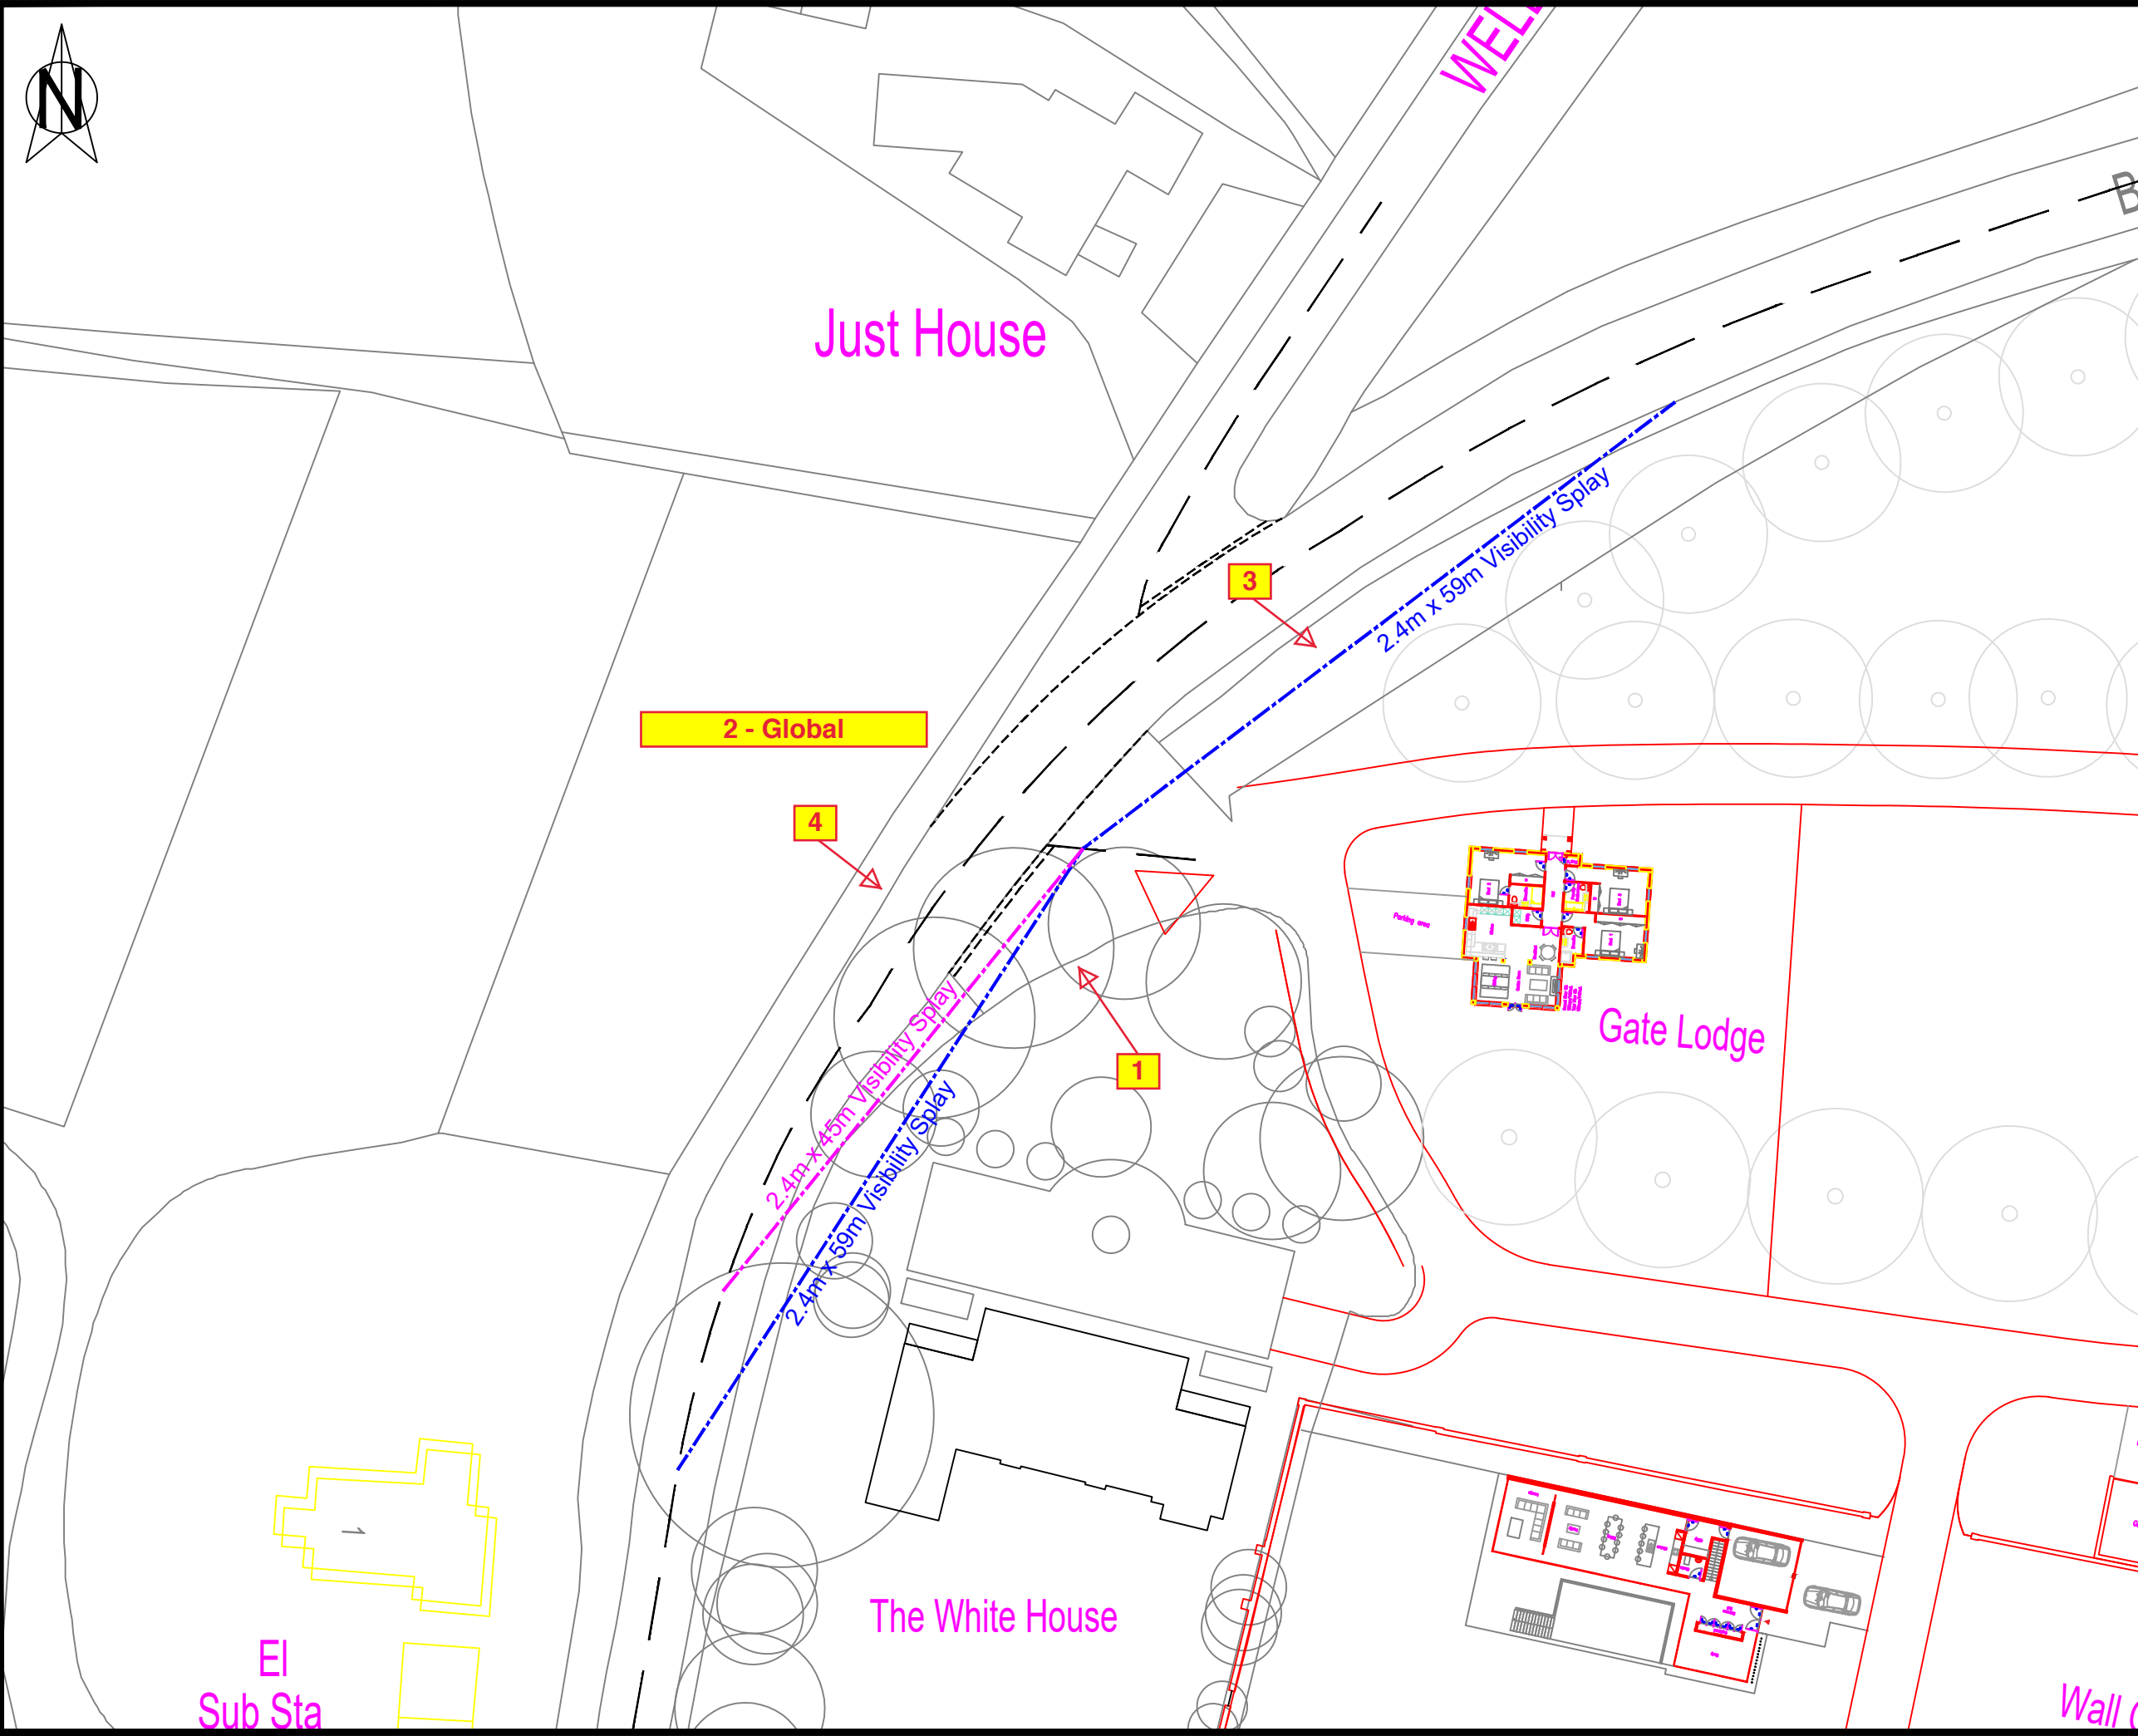

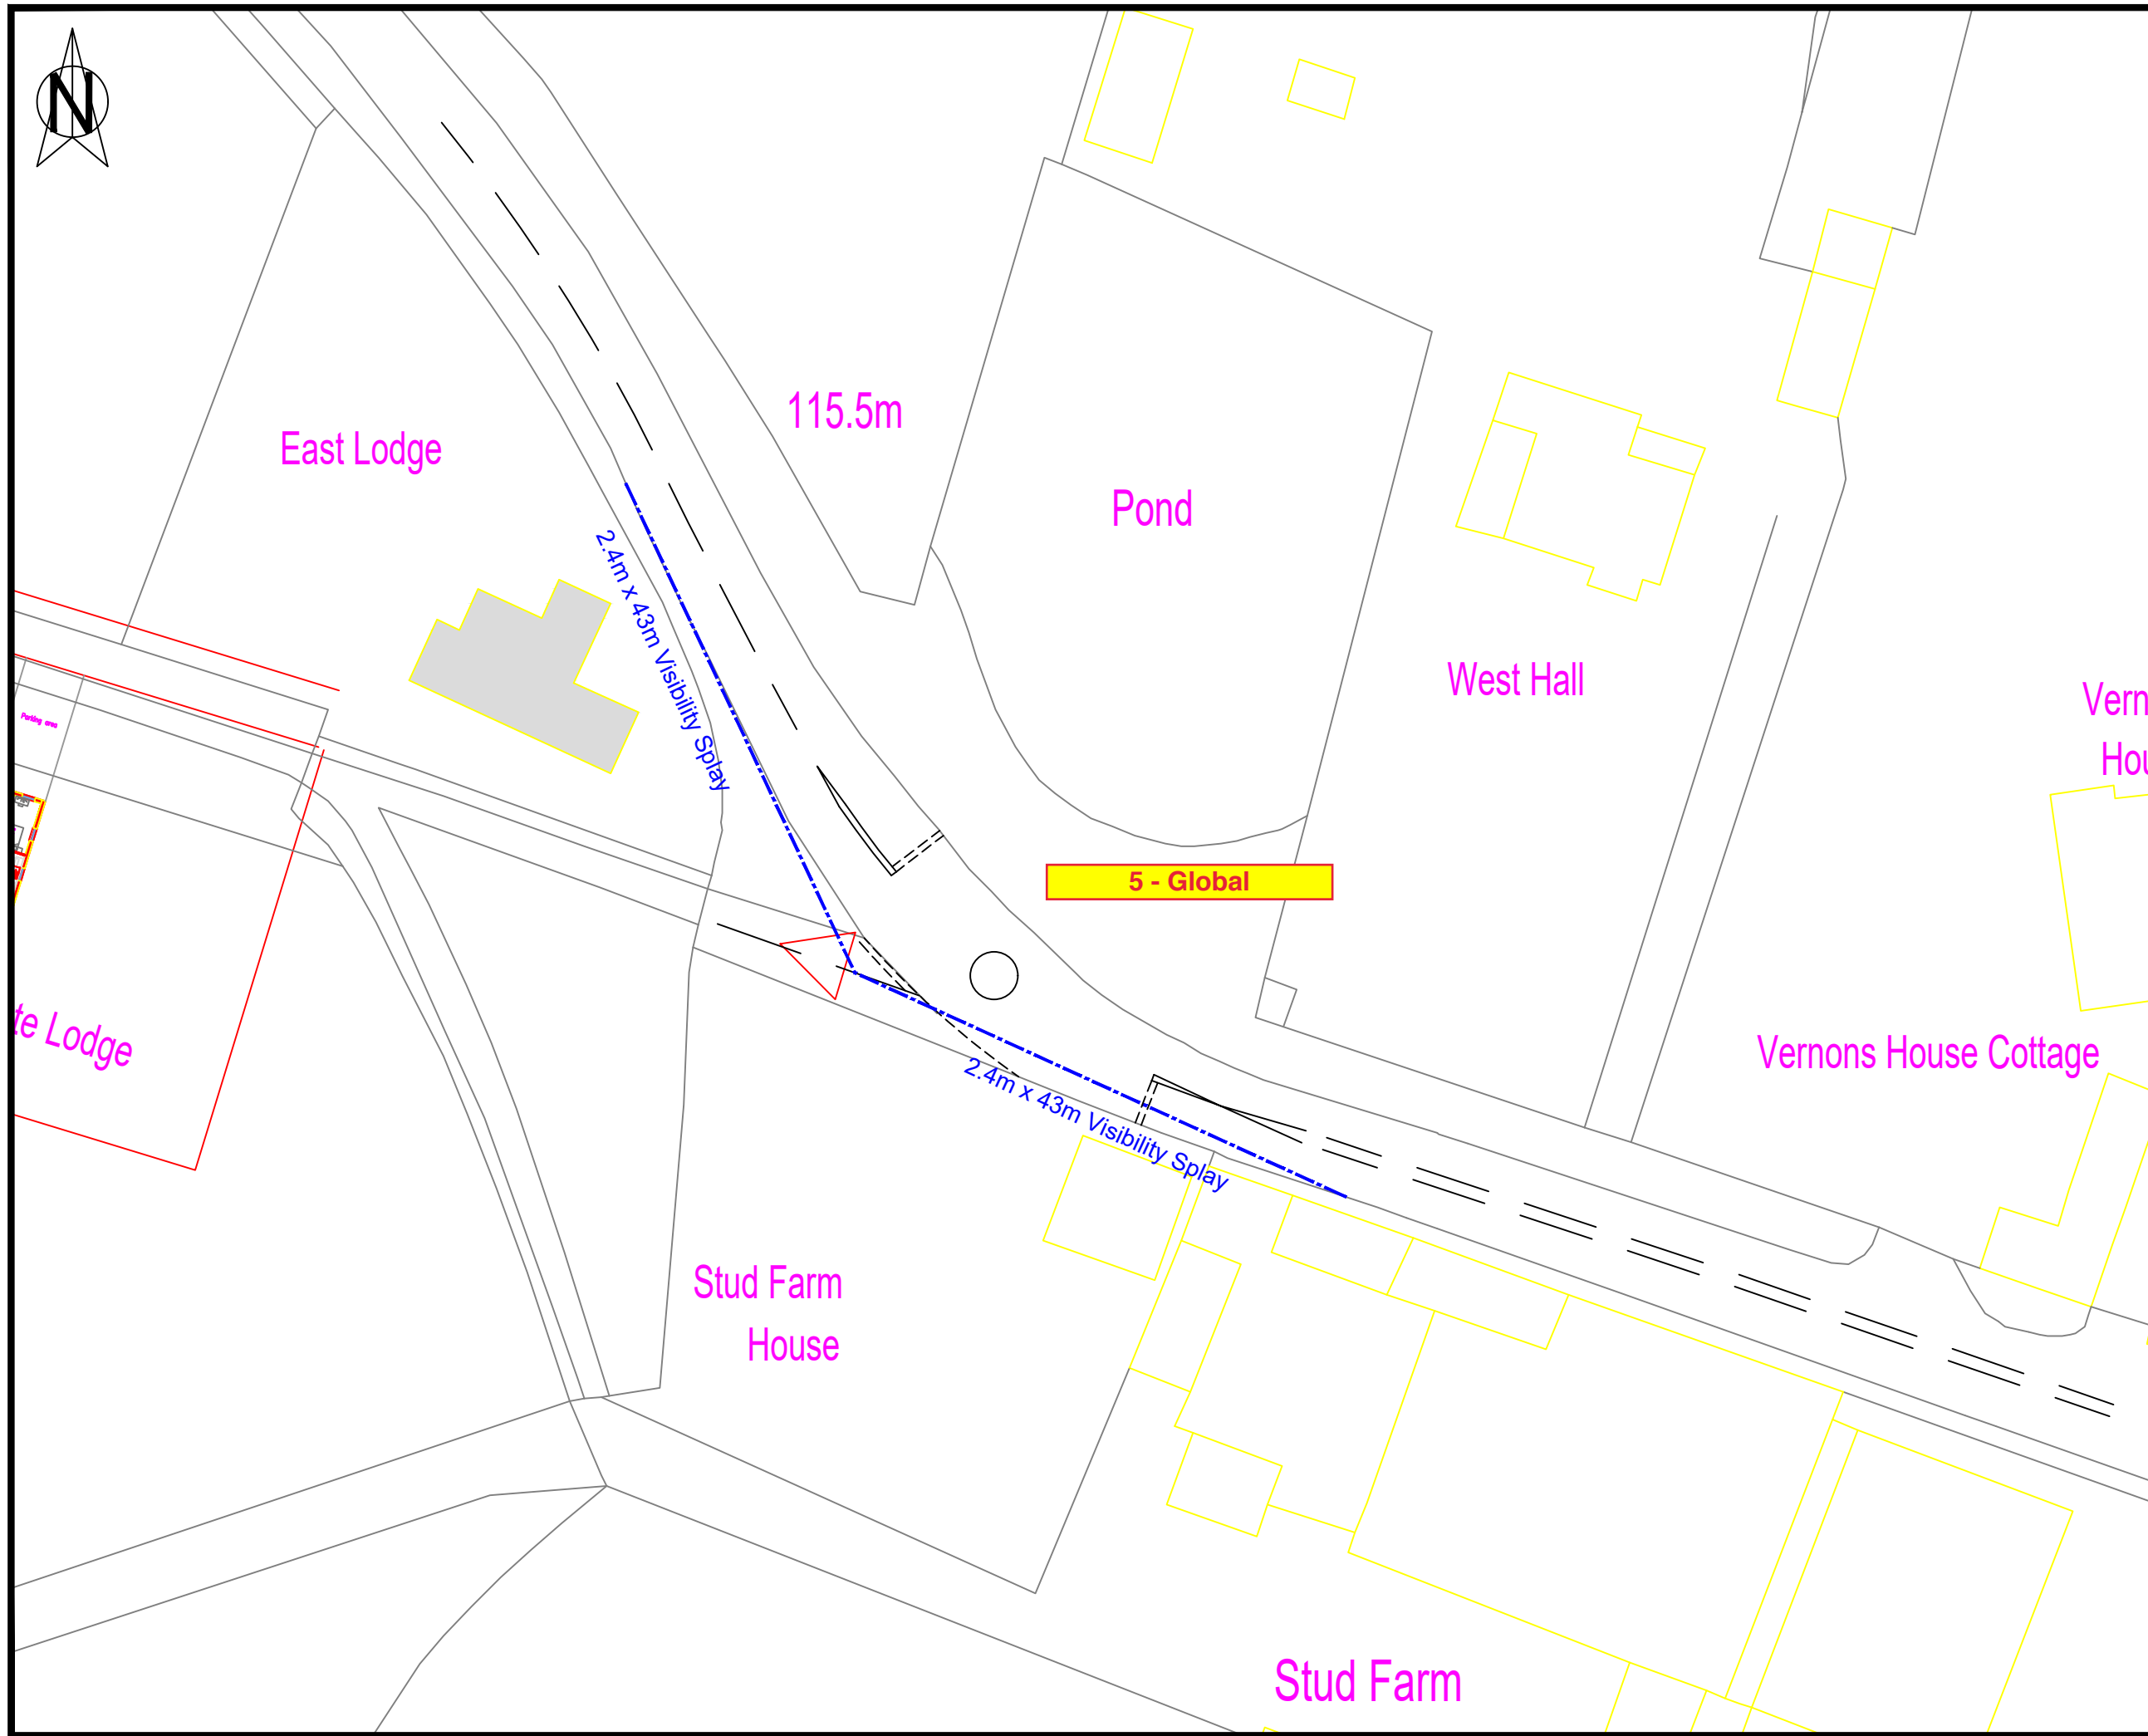

(C) THIS DRAWING IS COPYRIGHT
 • ALL DIMENSIONS TO BE CHECKED ON SITE. ONLY FIGURED DIMENSIONS ARE TO BE WORKED FROM. ANY DISCREPANCIES MUST BE REPORTED IMMEDIATELY BEFORE PROCEEDING.

NOTES:

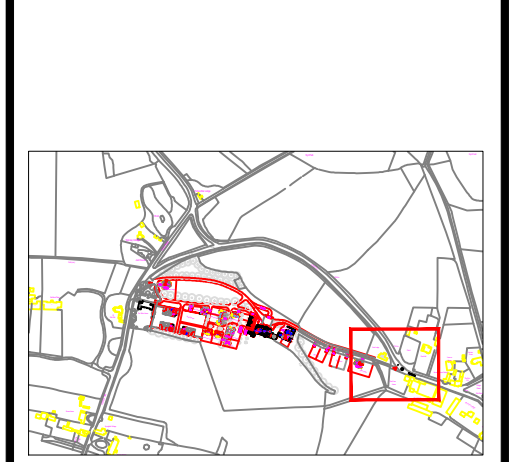

01	01.02.18	PRELIM VISIBILITY DRAWING	AK	KM	KM
REV	DATE	DESCRIPTION	DRN	CHKD	APR'D

Issue Status

<input type="checkbox"/> CONCEPT	<input type="checkbox"/> CONSTRUCTION
<input checked="" type="checkbox"/> PRELIMINARY	<input type="checkbox"/> H&S FILE ISSUE
<input type="checkbox"/> TENDER	<input type="checkbox"/>

Client
 LW DEVELOPMENTS

Detail
 EASTERN SITE ACCESS VISIBILITY
 2.4m x 43m

Project
 NORTHAW HOUSE

Scale @ A3
 1:500

Project Ref KMC-02	Rev 01
-----------------------	-----------

