




(C) THIS DRAWING IS COPYRIGHT  
 • ALL DIMENSIONS TO BE CHECKED ON SITE. ONLY FIGURED DIMENSIONS ARE TO BE WORKED FROM. ANY DISCREPANCIES MUST BE REPORTED IMMEDIATELY BEFORE PROCEEDING.

**KEY:**

	EXISTING HIGHWAY BOUNDARY
--	---------------------------

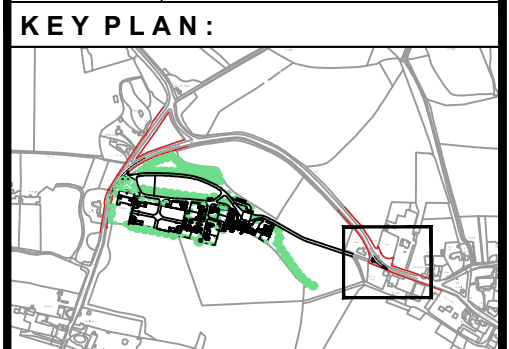

REV	DATE	DESCRIPTION	DRN	CHKD	APRD
02	19.08.2019	Site layout updated	DW	KMcM	KMcM
01	01.02.2018	Prelim. visibility drawings	AK	KMcM	KMcM

**Issue Status**

<input type="checkbox"/> CONCEPT	<input type="checkbox"/> CONSTRUCTION
<input checked="" type="checkbox"/> PRELIMINARY	<input type="checkbox"/> AS BUILT
<input type="checkbox"/> TENDER	<input type="checkbox"/> H&S FILE ISSUE


Client  
 LW DEVELOPMENTS

Drawing Title  
 EASTERN SITE ACCESS VISIBILITY

Project  
 NORTHAW HOUSE

Scale @ A3  
 1:500

Drawing Ref KMC001 - 01 (Sheet 2 of 2)	Rev 02
---	-----------

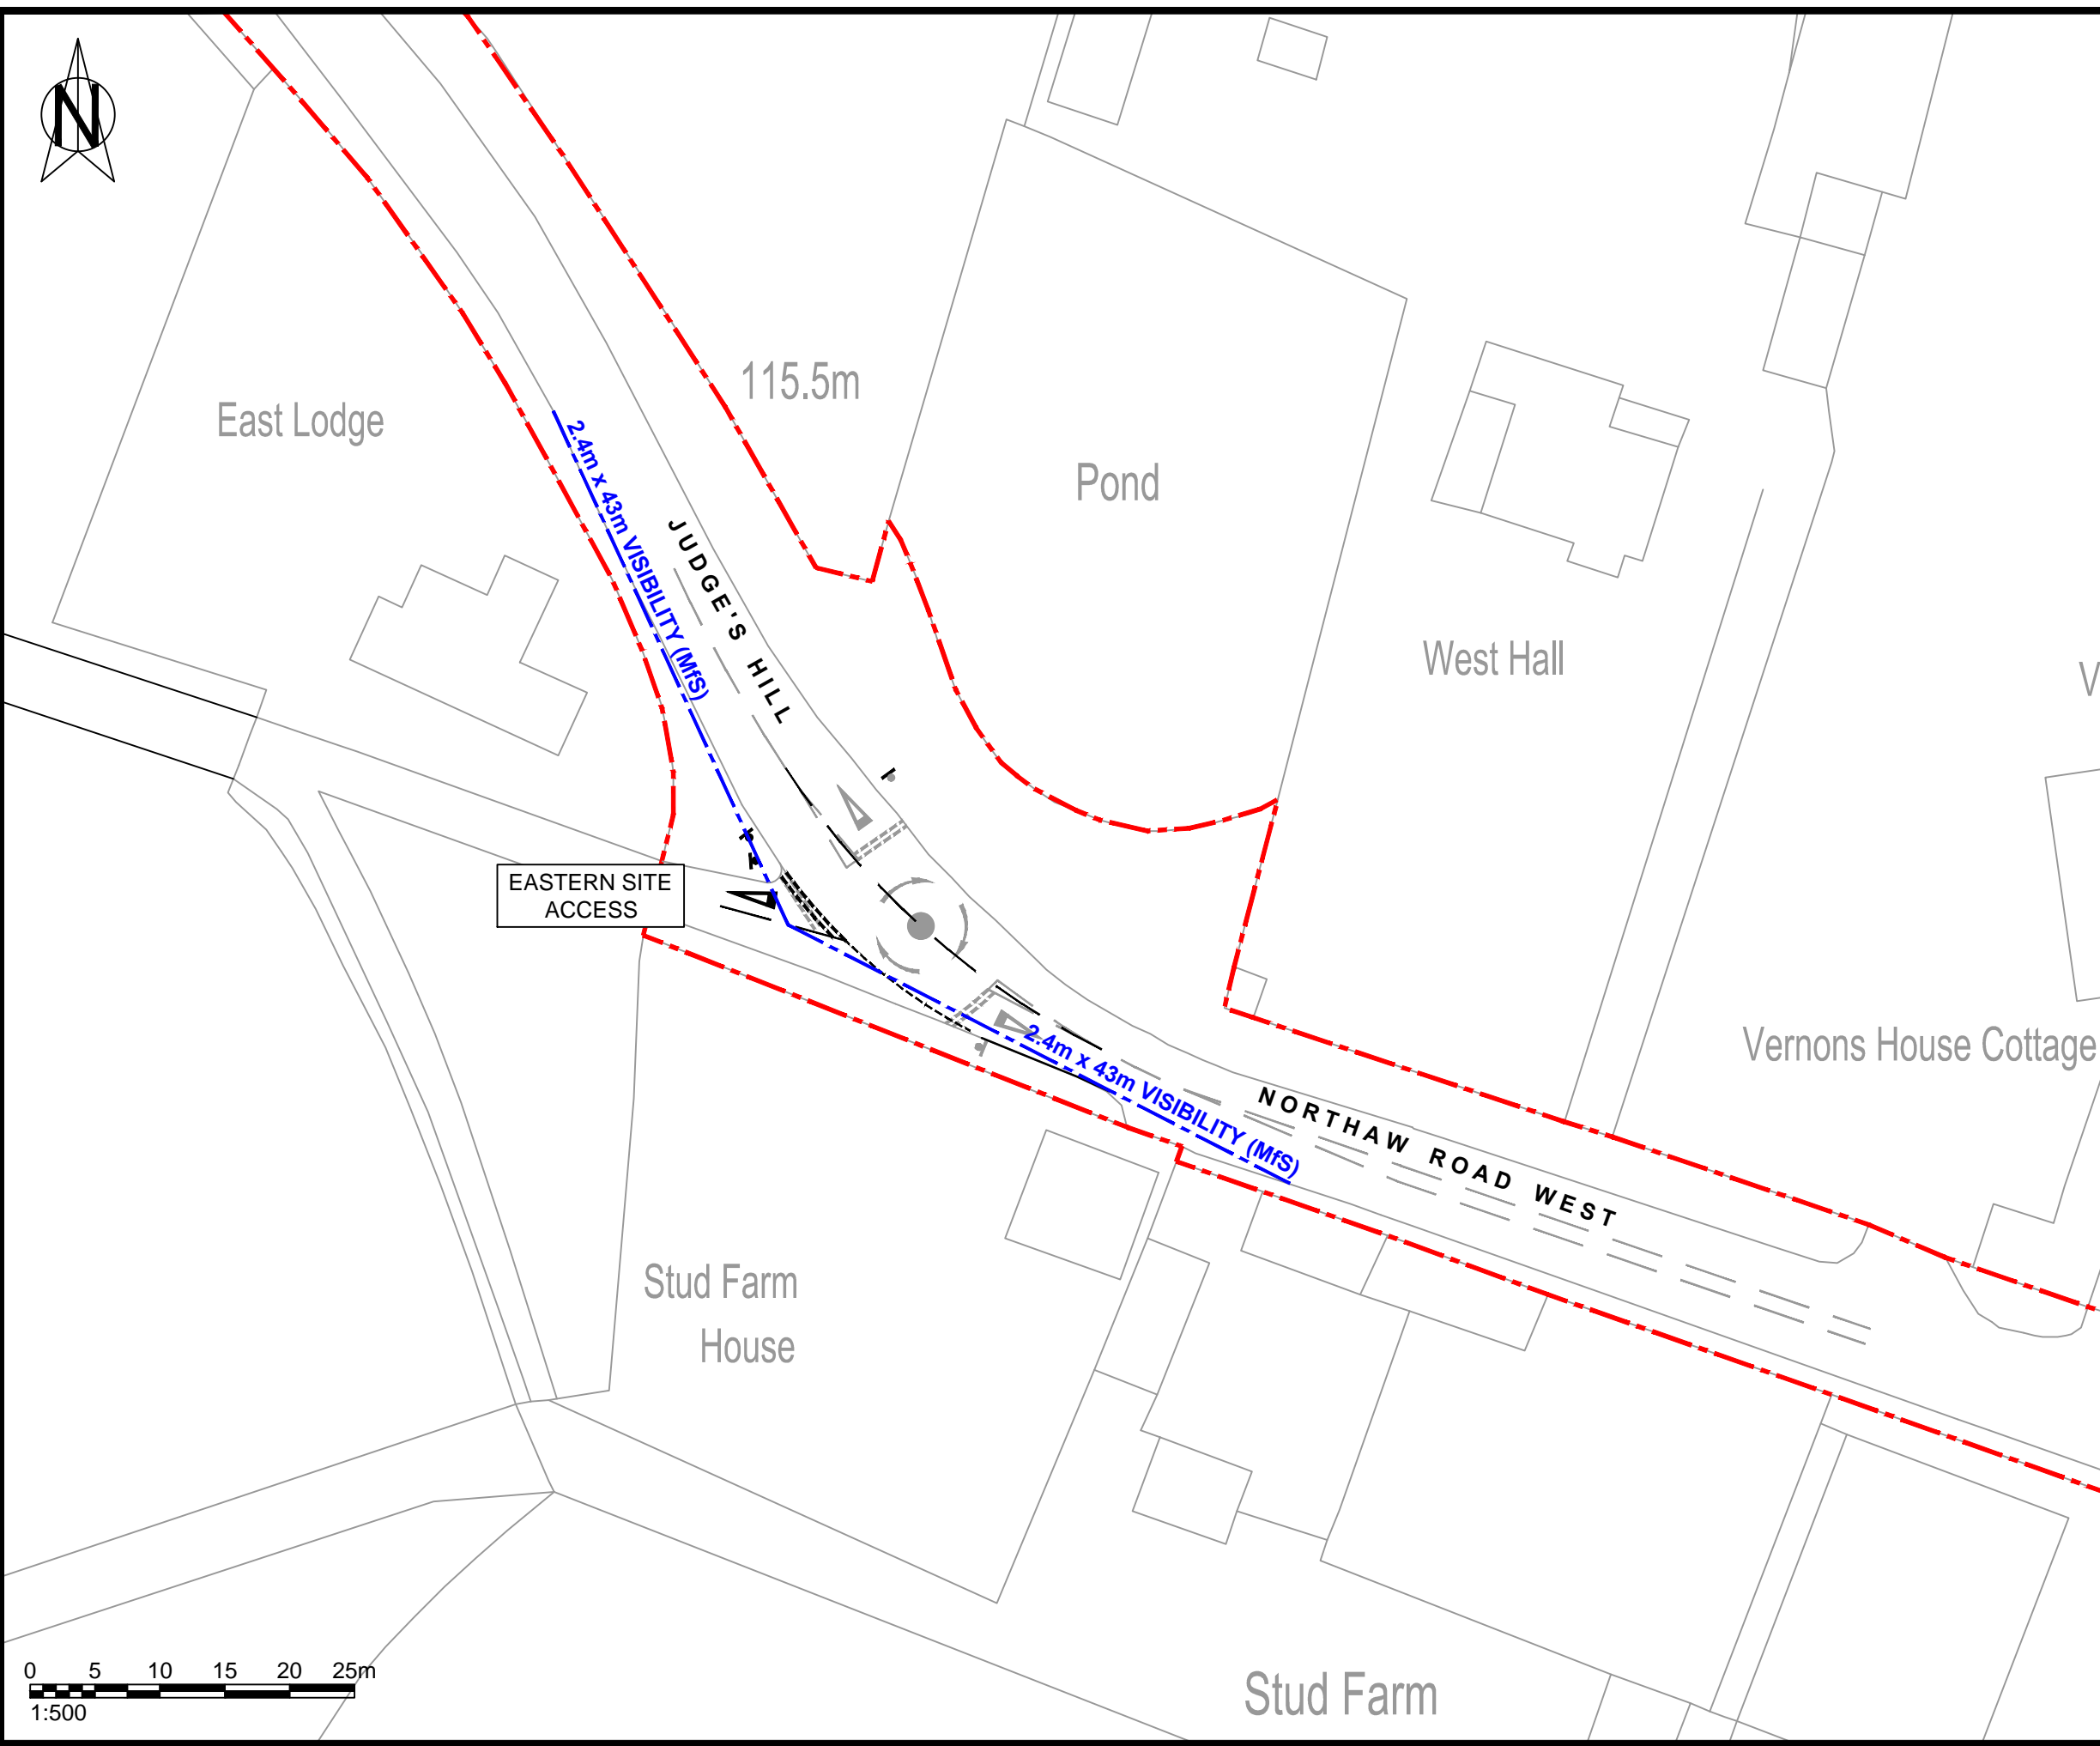

EASTERN SITE ACCESS

2.4m x 43m VISIBILITY (MS)

115.5m

JUDGE'S HILL

Pond

West Hall

Vernons House Cottage

Stud Farm House

NORTHAW ROAD WEST

Stud Farm

