



✓ Intention to retain all historic decorative work (joinery, plasterwork, fire surrounds, etc) and to provide new matching features as necessary.

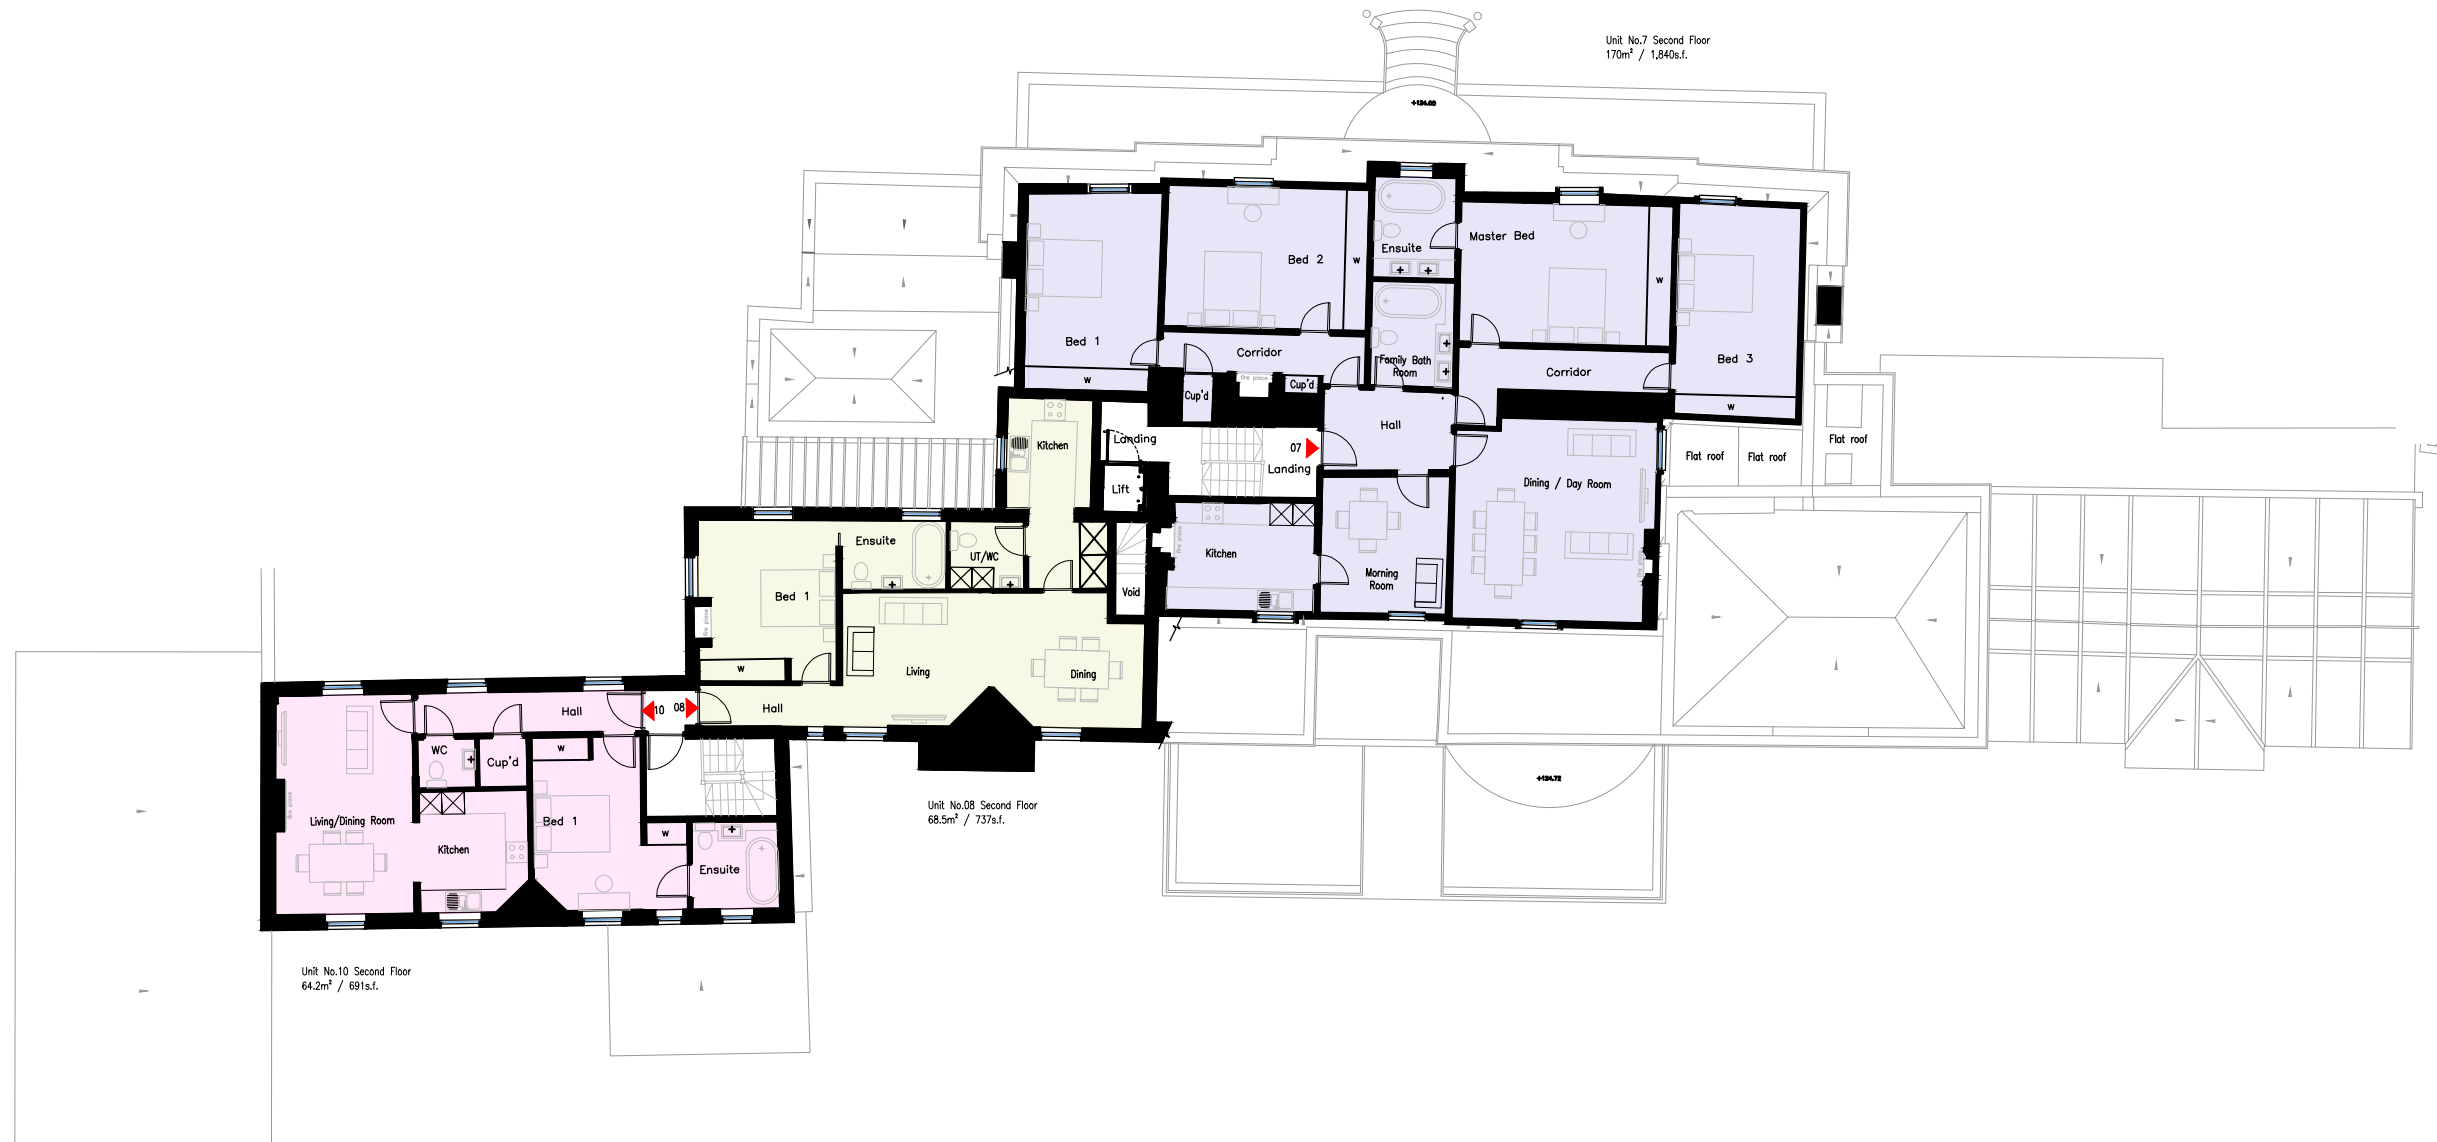

PROPOSED SECOND FLOOR PLAN, MAIN HOUSE AND EDWARDIAN WING

1:200

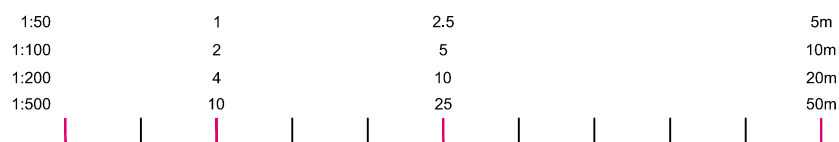

lm bryant + moore
 ARCHITECTS
 19-25 Salisbury Square, Old Hatfield, Herts AL9 5BT
 Tel: 01707 251428 Fax: 01707 251429 Email: mb@bryantandmoore.co.uk

PROPOSED DEVELOPMENT AT:
 Northaw House, Coopers Lane, Potters Bar, Hertfordshire EN6 4PS

PROPOSED 2ND FLOOR PLAN, NH & EW- 1-11

1:200@A3

MARCH 2018

16_254_PL39

DRAWING BASED UPON INFORMATION PROVIDED BY CSL LAND & ARCHITECTURAL SURVEYORS. TO BE READ IN CONJUNCTION WITH THE HERITAGE STATEMENT.