

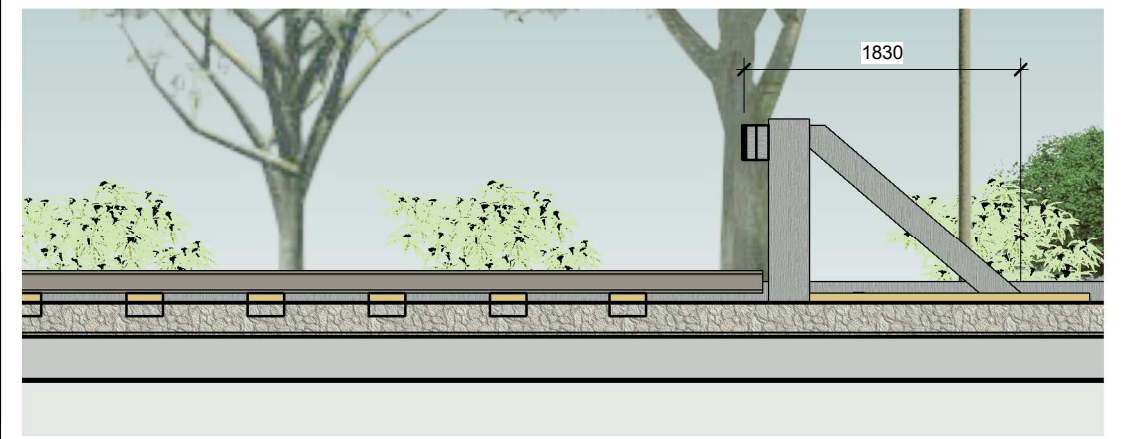
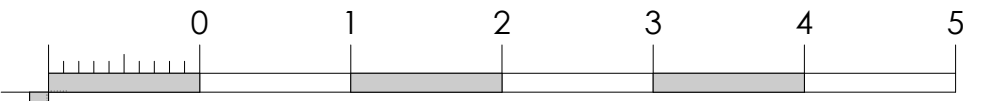


Scale Bar in metres at 1:50

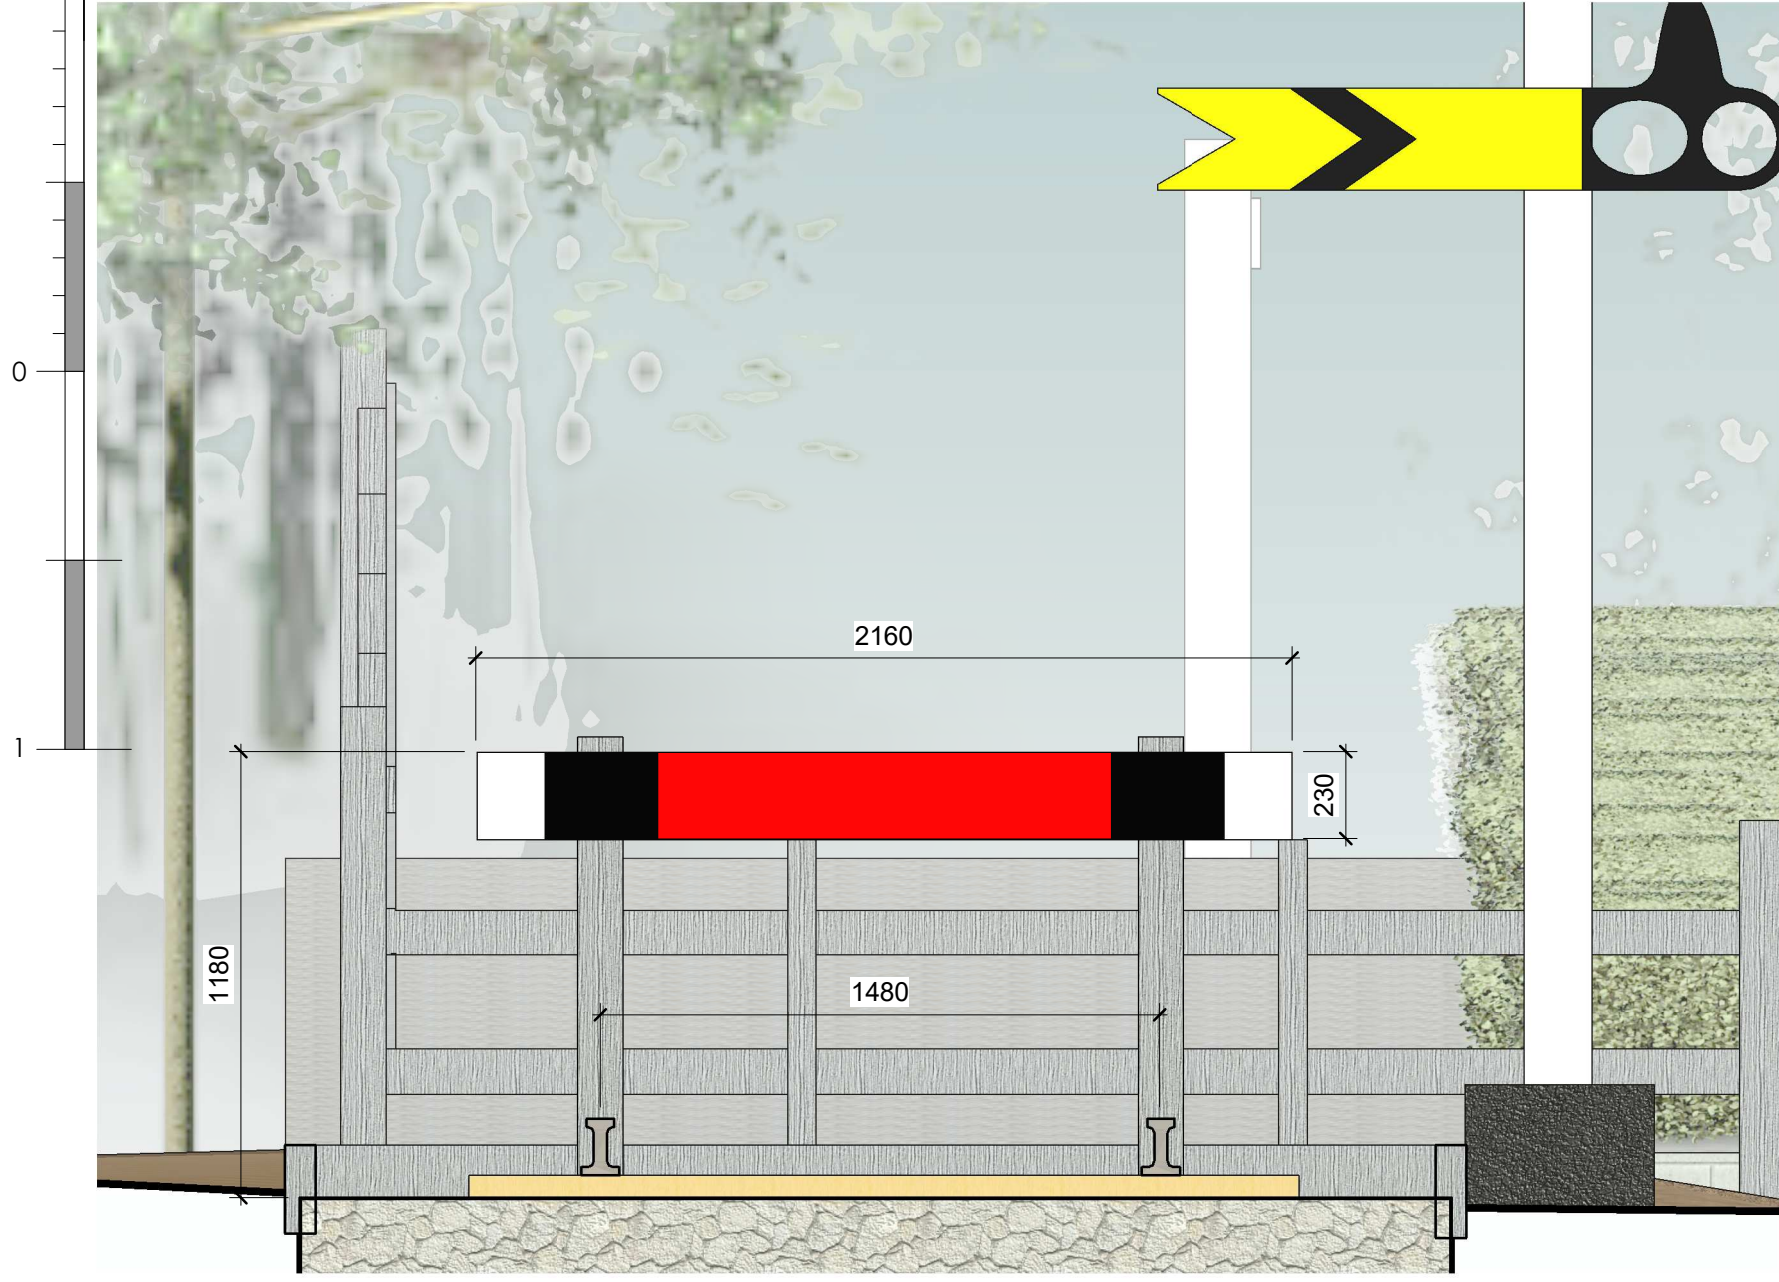

Long section  
1 : 50

Scale Bar in metres 1:20 at A2

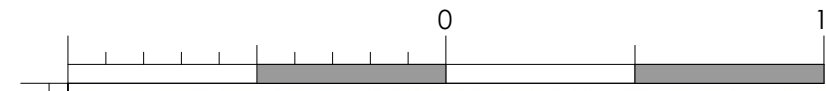

Section through Track  
1 : 20

<p><b>adpractice ltd</b></p> <p>2 Mill Walk Wheathampstead Hertfordshire AL4 8DT</p> <p>01582 834361 enq@adpractice.co.uk</p>		
Client	Hatfield Town Council	
Job	Nast Hyde Halt	
Detail	Sections	
Scale	Date	Drawn by
As shown	Mar 2019	DJP
Drawing No	Revision	
2471-03		