


angled bays allow for less turning circle and easier parking for the given space.

12 Spaces - echelon arranged parking based on 2.4m wide x 4.8m long
 will require cut in to grassed areas max 2m
 2 spaces at 6x2m

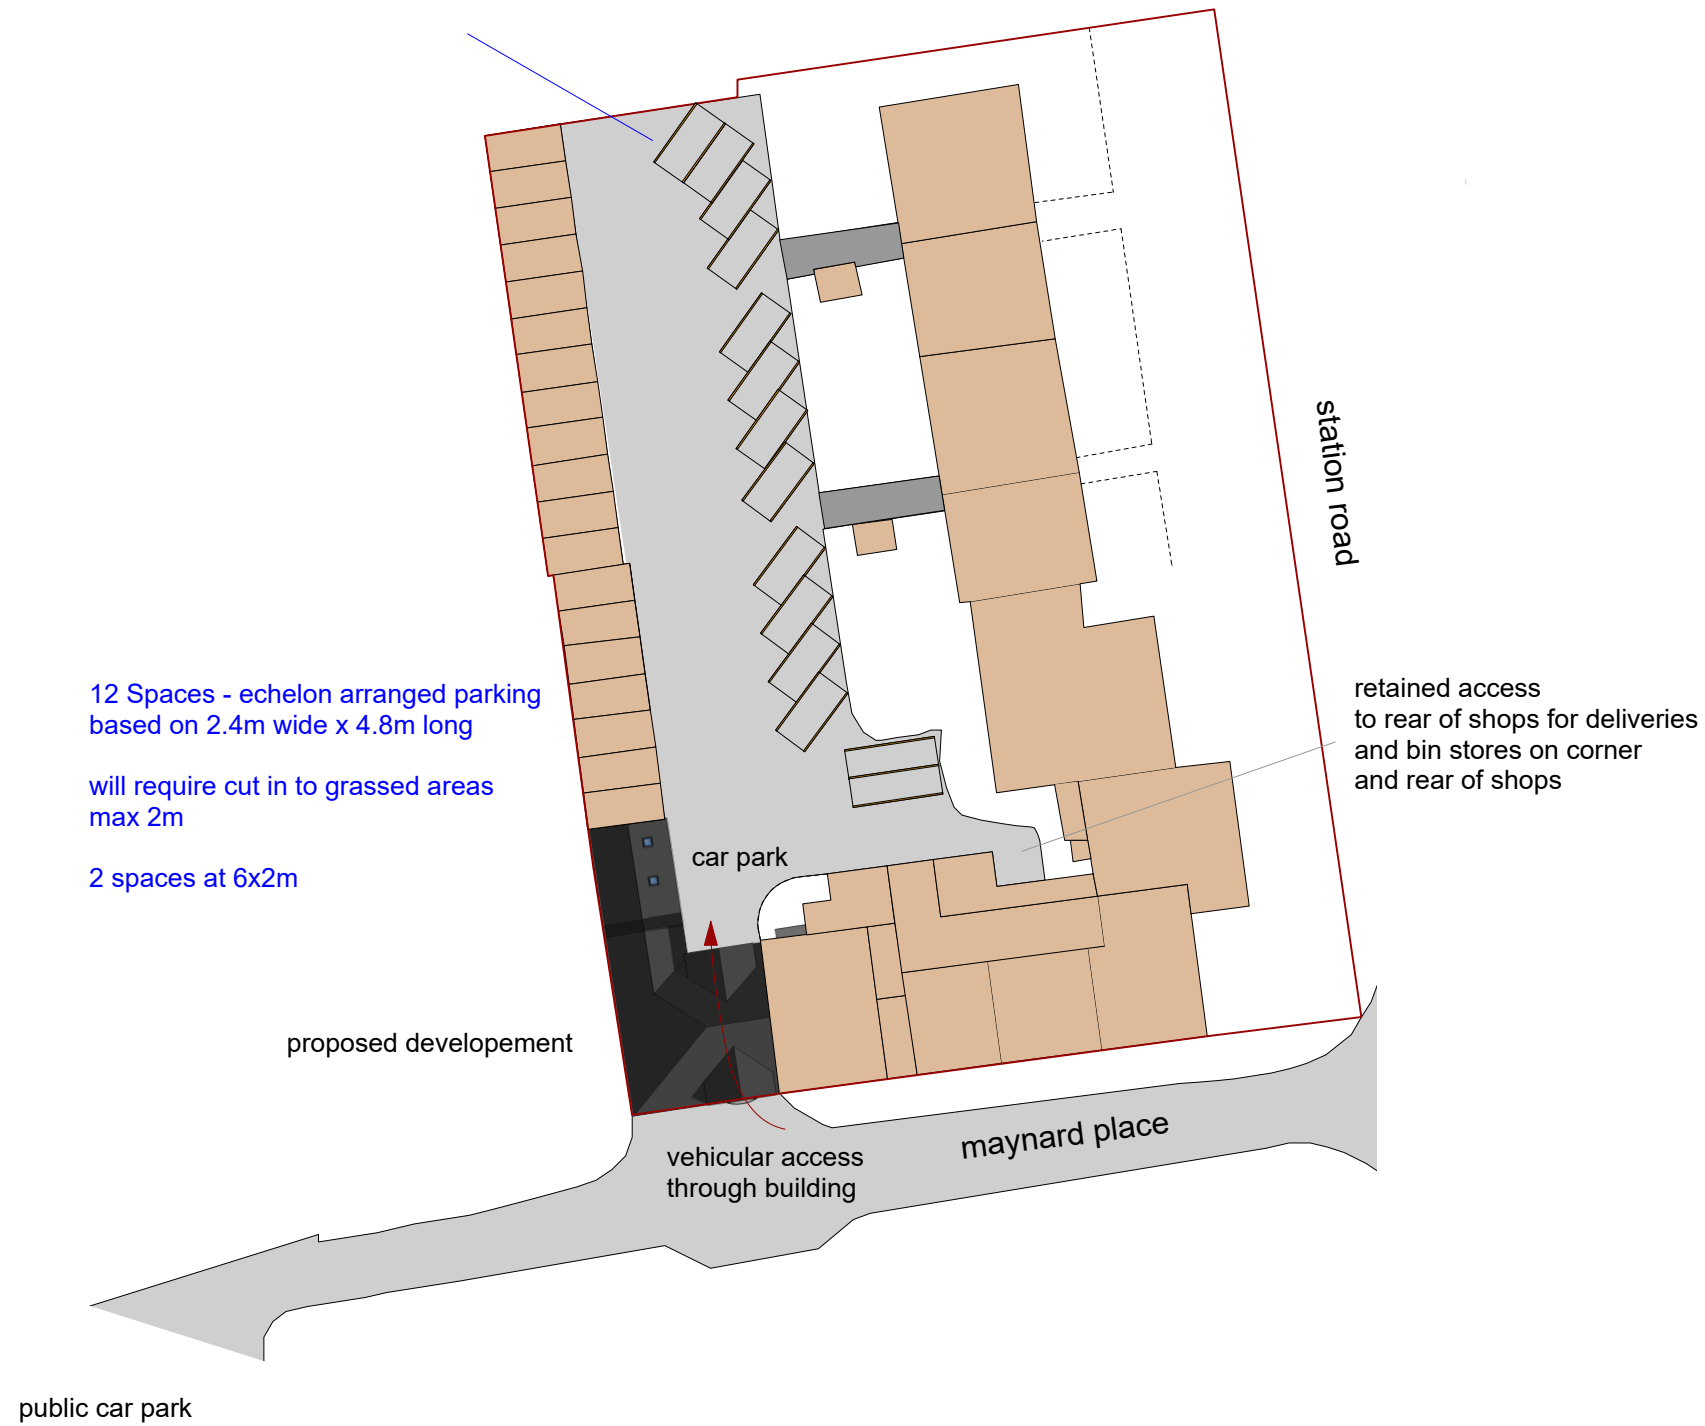

proposed car park markings to organise open car park to accommodate more vehicles

project / site
17 & 17A station road, cuffley, herts

client
willow city estates plc

orientation


type parking plan

status for client approval / planning / building control

revisions
 A - SH 11/01/15 changes to bay arrangements due to requirements and suggestions from planners and highways dept.

drawn by Stuart Hancock
RIBA BSc (Hons) Architecture

scale 1:625 @ A3 date 2 Nov 2015

dwg no 0/A000/LP/011 rev A