


Cladding to existing toilet block subject to a separate application Reference S/2019/0119

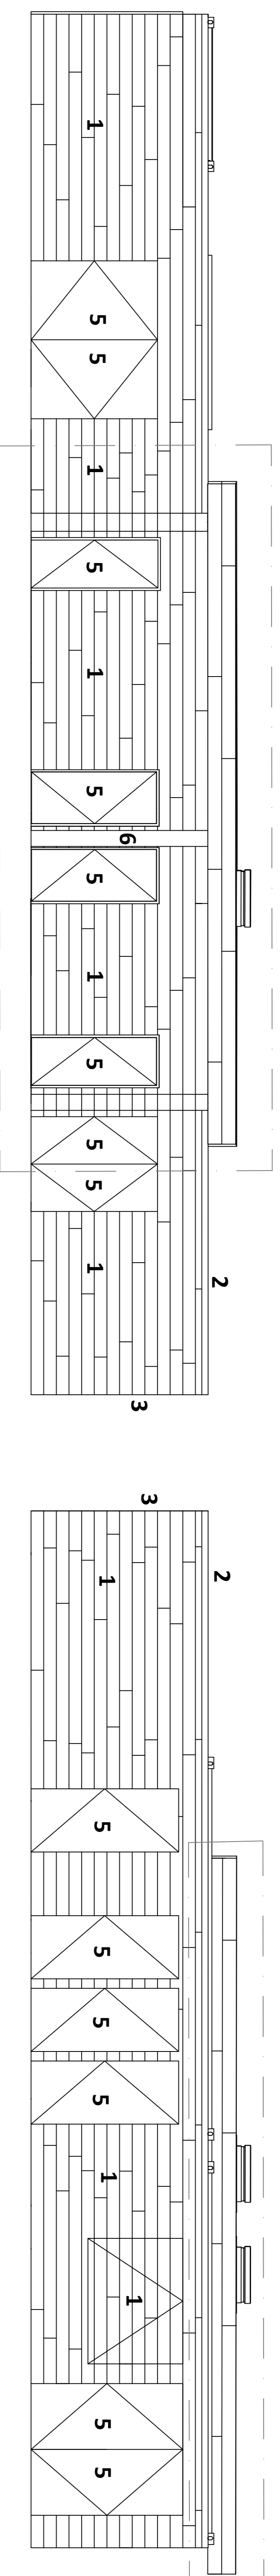


01 Splashlands - Proposed Elevation - West  
1:50

02 Splashlands - Proposed Elevation - North  
1:50

03 Splashlands - Proposed Elevation - South  
1:50

04 Splashlands - Proposed Elevation - East  
1:50

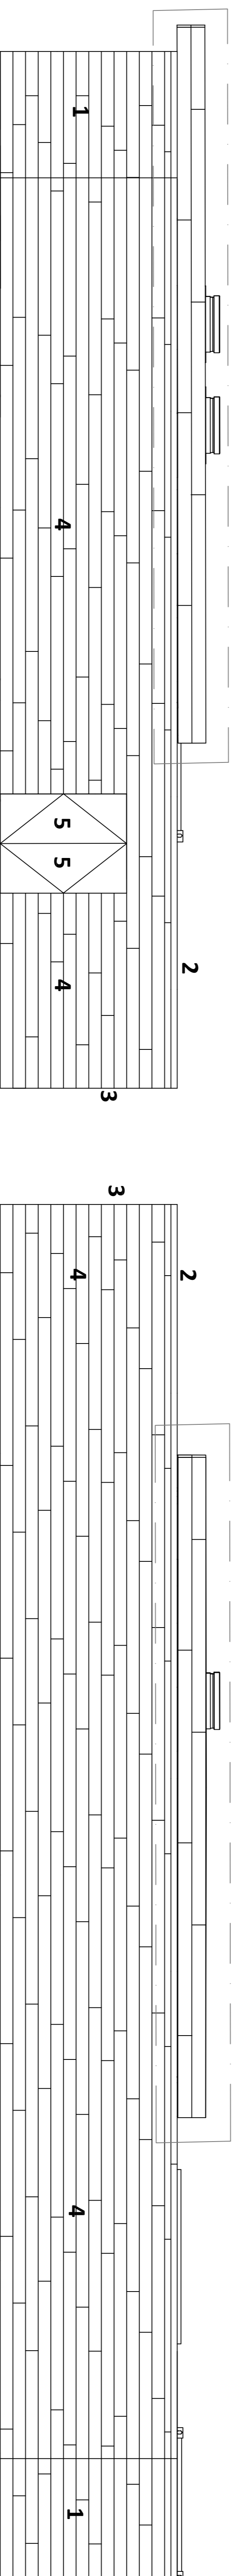

1. Rockpanel woods cladding board
2. Powder coated aluminium coping
3. Powder coated aluminium corner bead coloured to match cladding
4. Timber cladding board
5. Door Colour RAL7016
6. Stanchion colour RAL7016

