



01 Splashlands - Proposed Elevation - AA  
1:50

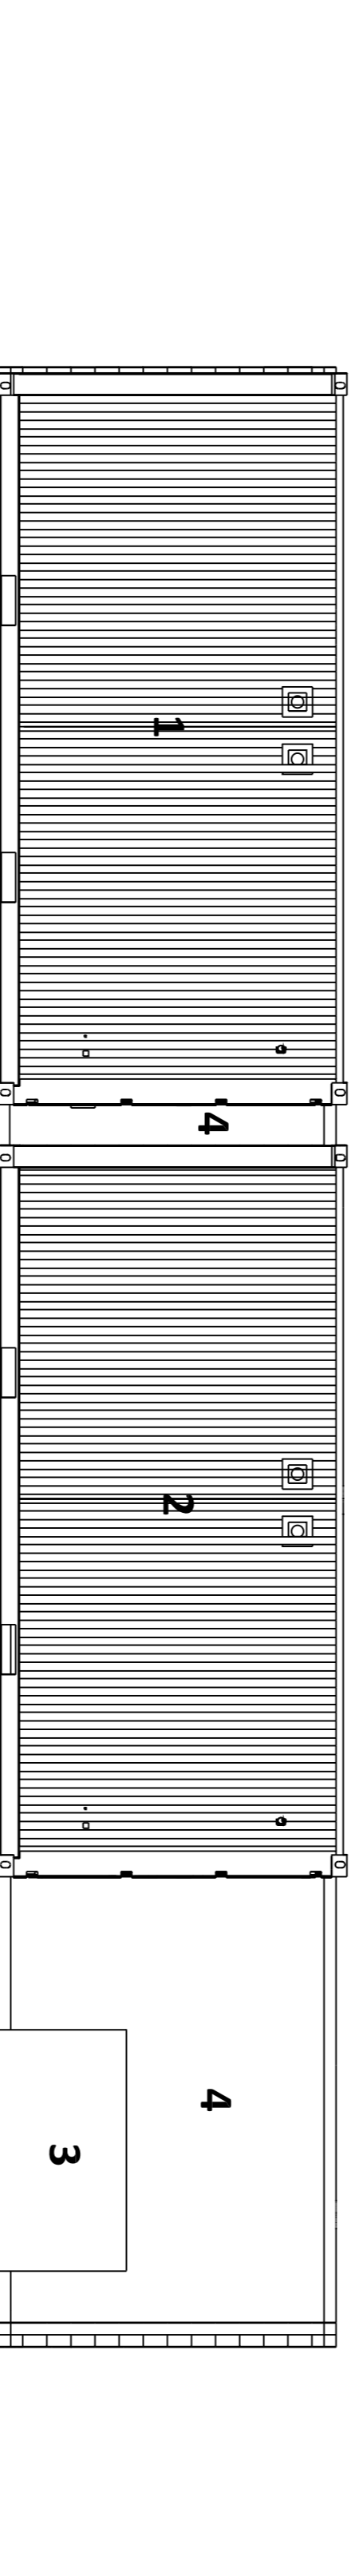

02 Splashlands - Proposed Elevation - BB  
1:50

1. Kiosk
2. Change Facilities
3. Plant
4. Rockpanel Woods cladding board - Rhinestone Oak & Ceramic Oak

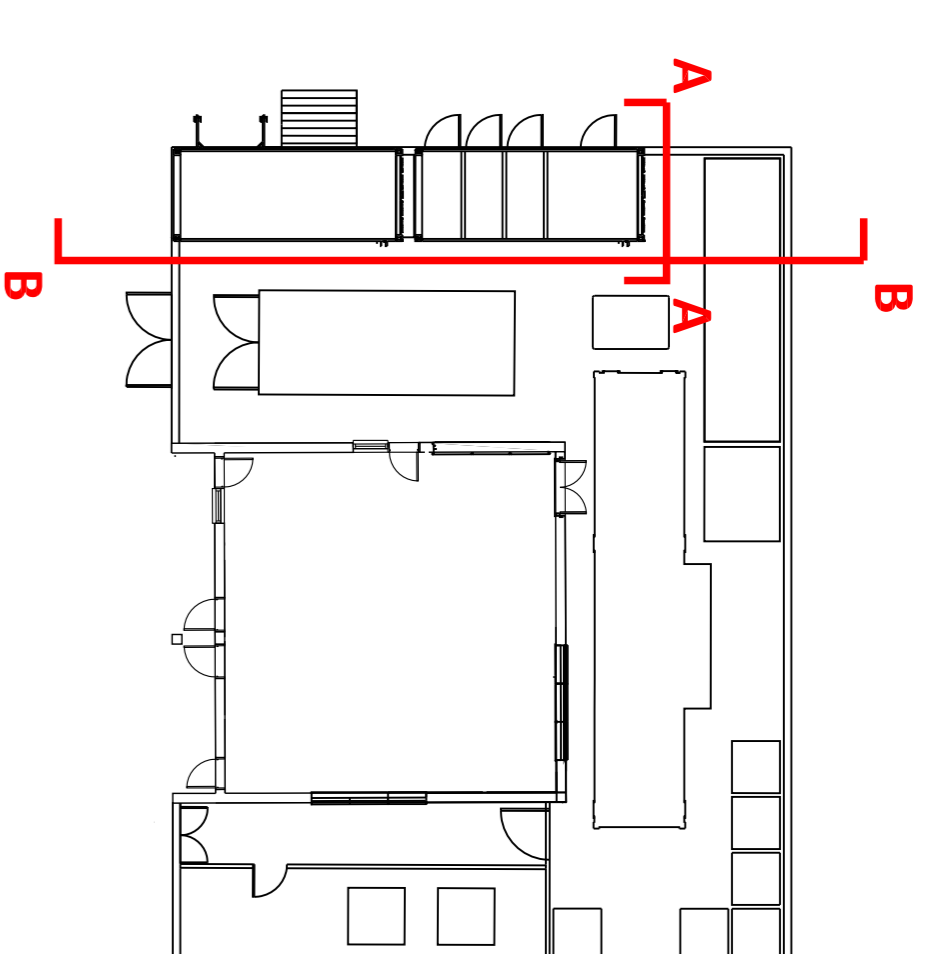