


01 960
02 960
03 3225
04 2267.5
05 5225
06 3737.5
07 960
08 1275
09

A 1677.5
B 6225
C 2880
D 3680
E 6170
F 3680
G 1275
H 4548.5
I 2549.5
J
K

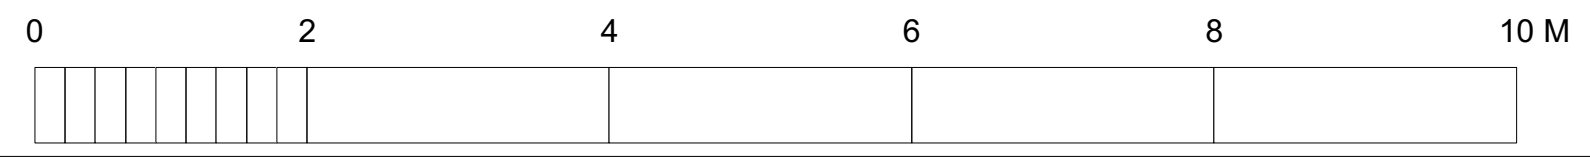

CLERESTOREY PLAN

Lyster Grillet & Harding
Architect
1 Pemberton Place
Cambridge CB2 1XB
01223 351626
01223 366604

job title
**Stanborough School
ESFA CIF BID 19/20**
date Nov '18
drawn JC

client
Governors of Stanborough School
building + drawing title
**Proposed Music & Drama Block
Clerestory Plan**

Oct '19	Issued for S73 Approval		
A	05.09.19	Updated to reflect plan changes	SB SB
Rev.	Date	Notes	By Chk

work stage	Technical Design
drawing status	Approval
job no. + work stage + building + drawing no.	revision
2142 / 04 / 0011	A

admin@lgharchitects.com
www.lgharchitects.com
Copyright © 2017 Lyster Grillet & Harding Ltd. All rights reserved.