




Typical Manhole Detail - Type 2 (1:25)
 Non-adopted
 (Max depth from cover level to soffit of pipe of 3.0m)
 All manhole construction shall comply with Sewers for Adoption 7th Edition or as currently revised

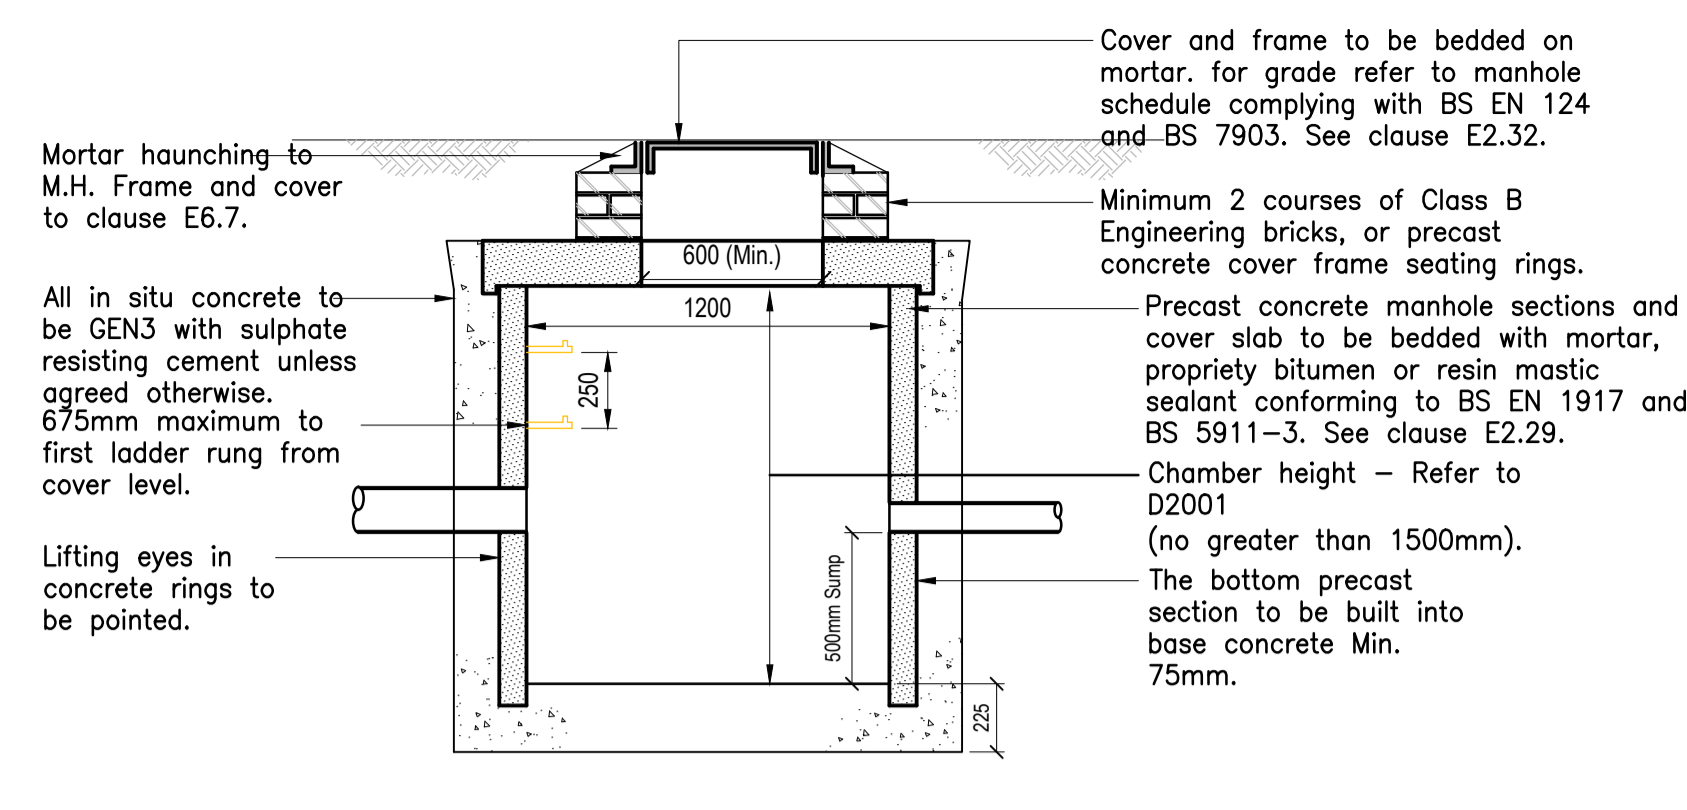


Typical Catchpit Detail (1:25)

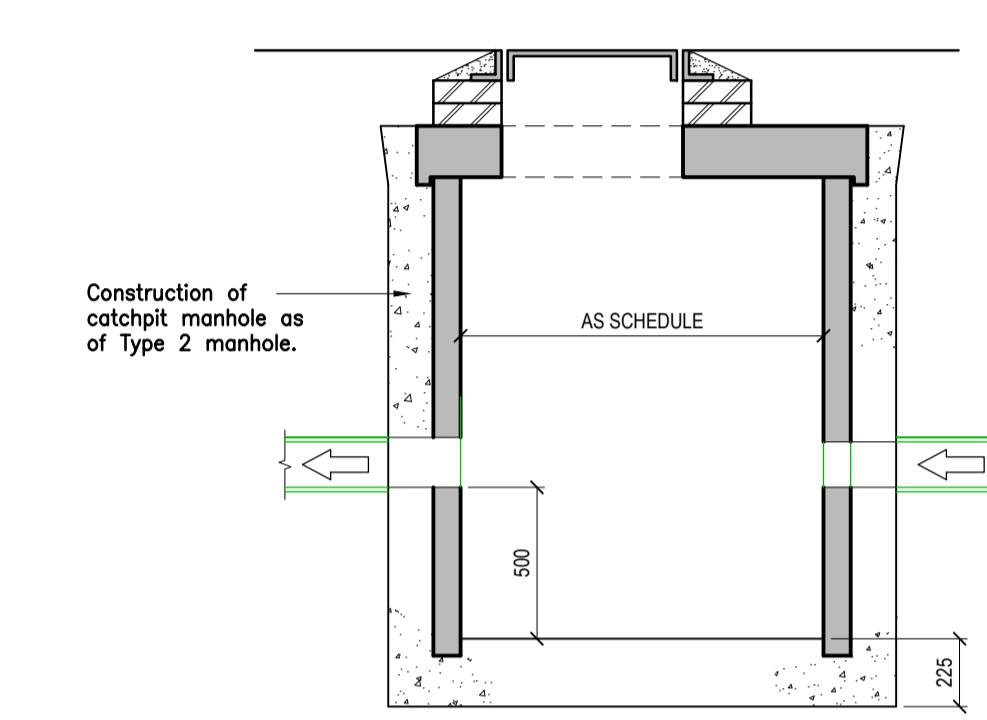


Typical Catchpit Detail - Type 2 (1:25)
 (Max depth from cover level to soffit of pipe of 3.0m)
 Manhole construction shall comply with Sewers for Adoption 7th Edition

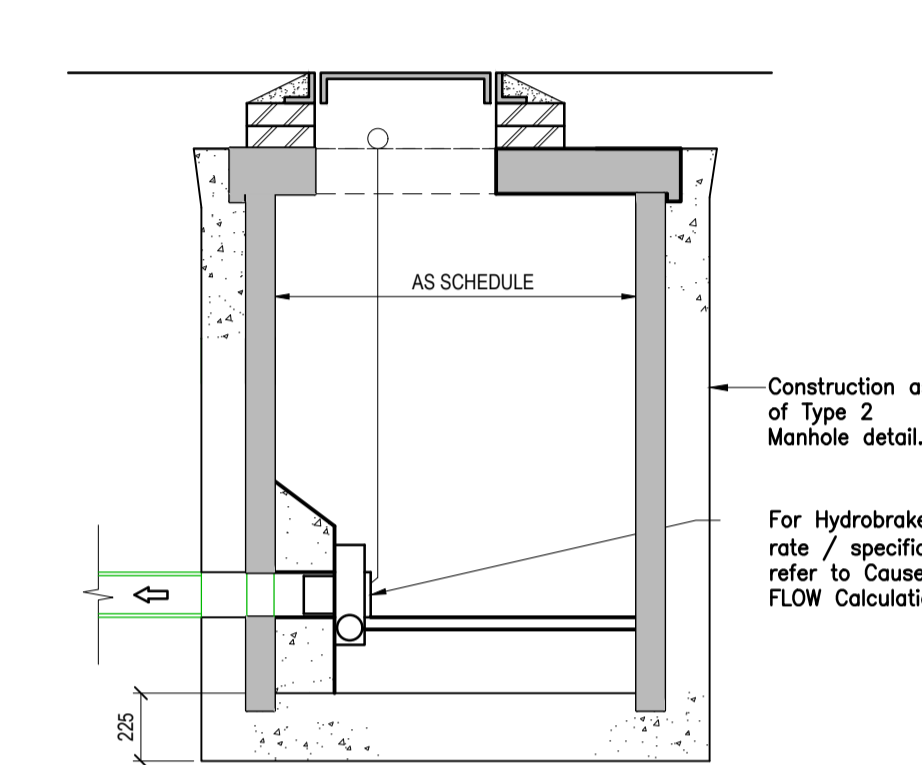


Control Chamber (1:25)
 (Max depth from cover level to soffit of pipe of 3.0m)
 Manhole construction shall comply with Sewers for Adoption 7th Edition

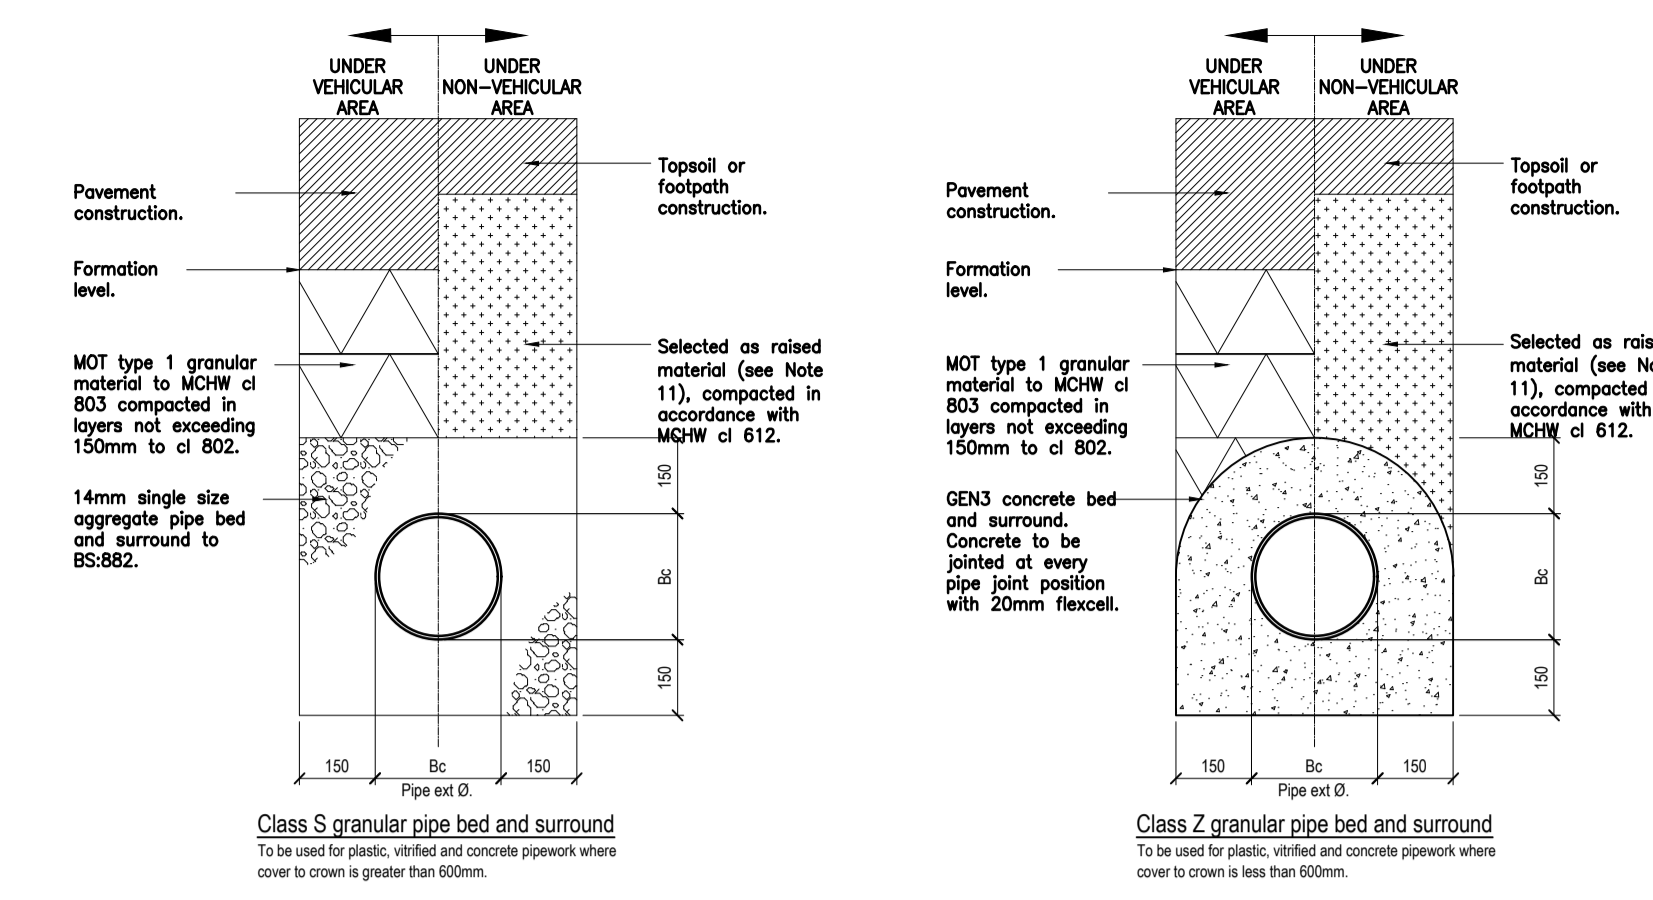


Pipe Bedding Details Outside Building Footprint (1:20)
 Pipe bedding details shall comply with Sewers for Adoption 6th Edition or as currently revised

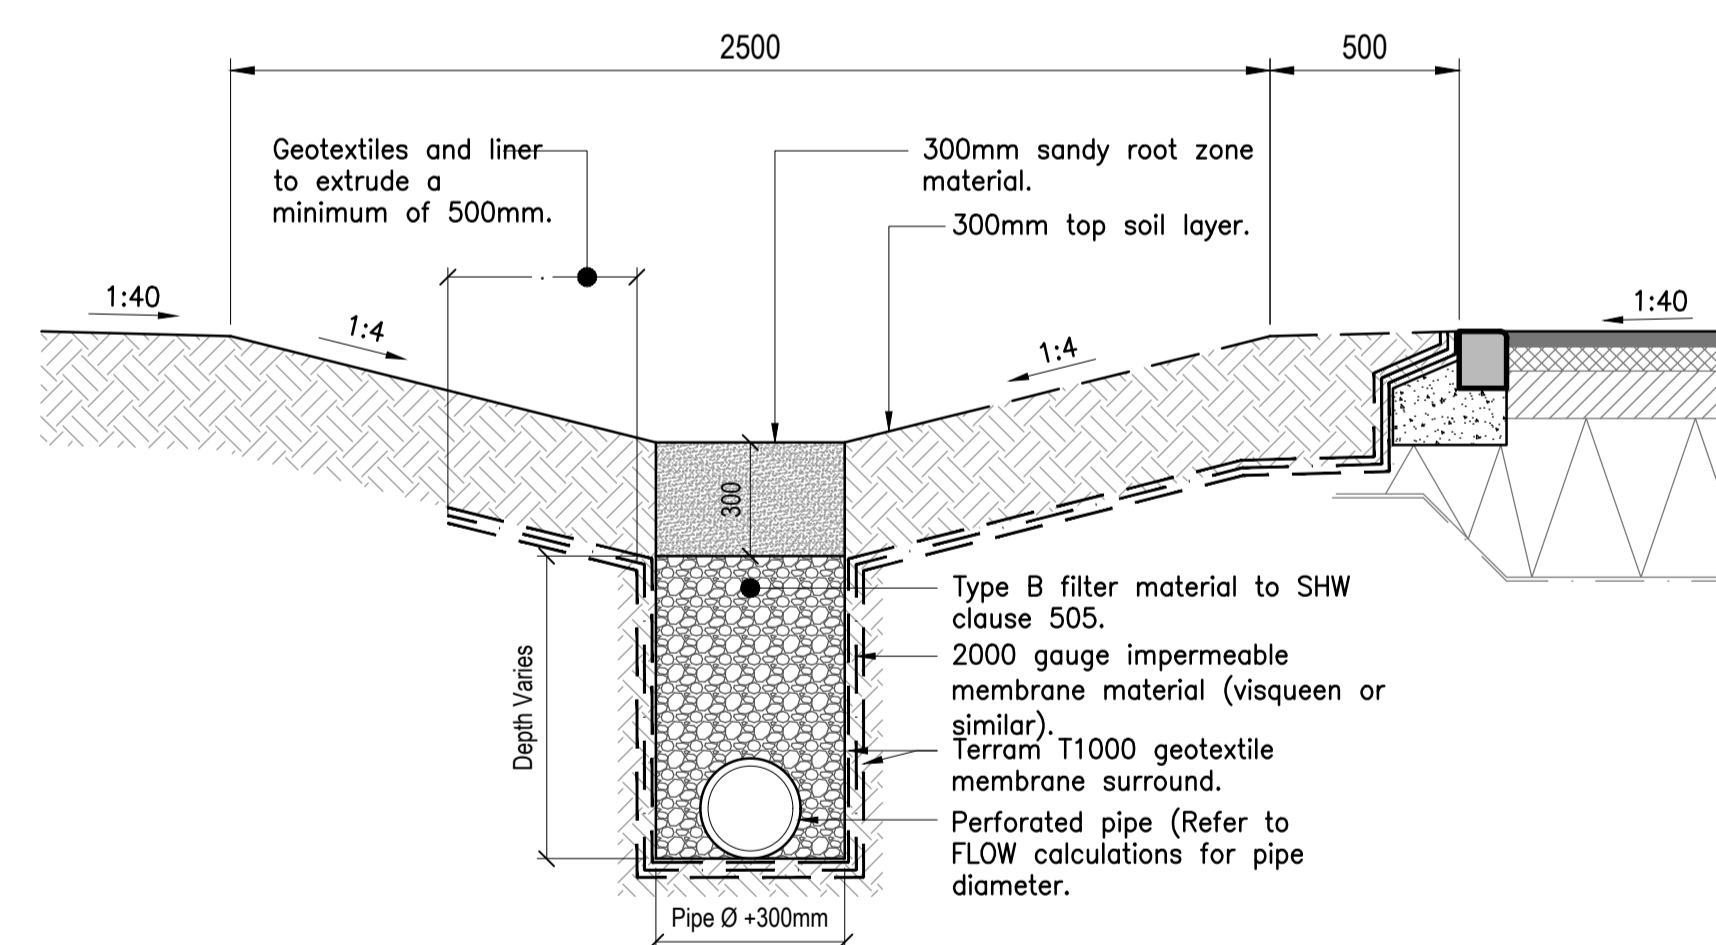



Section C-C - Typical Dry Swale Detail (1:20)

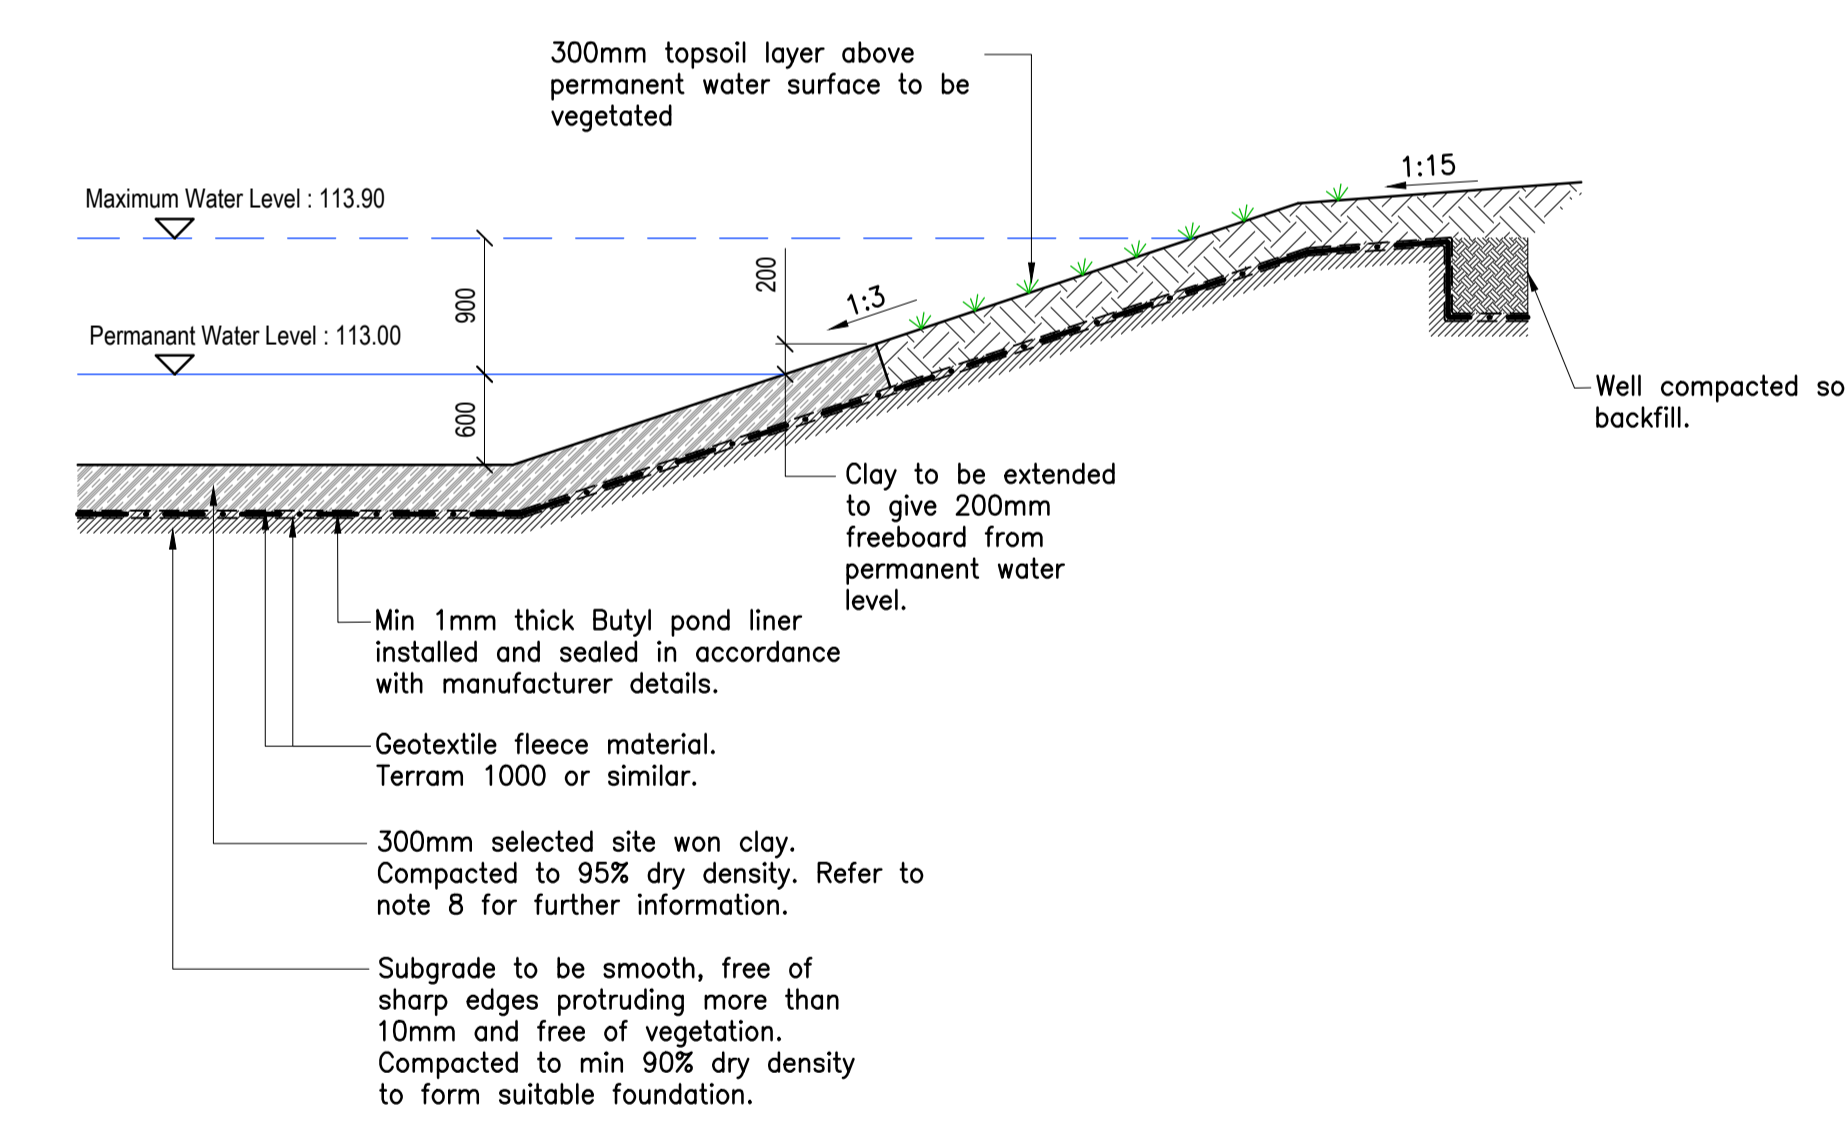

Typical Pond Detail (1:50)

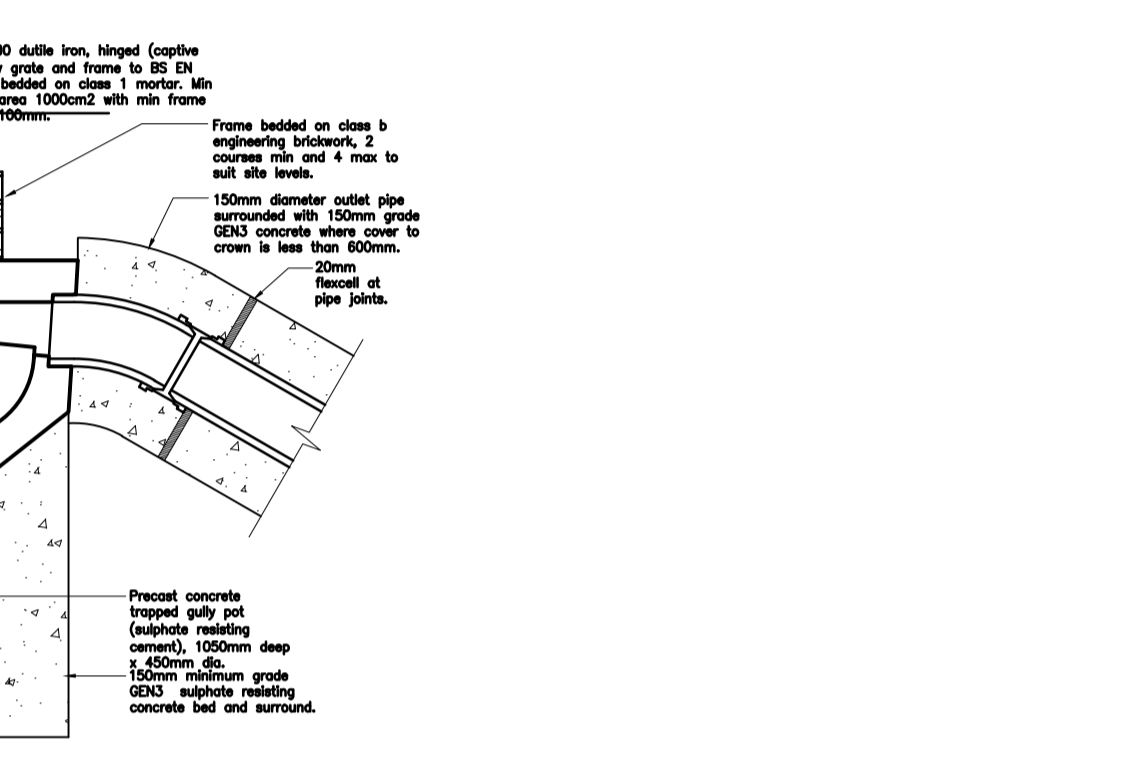

Trapped Gully Detail (1:20)

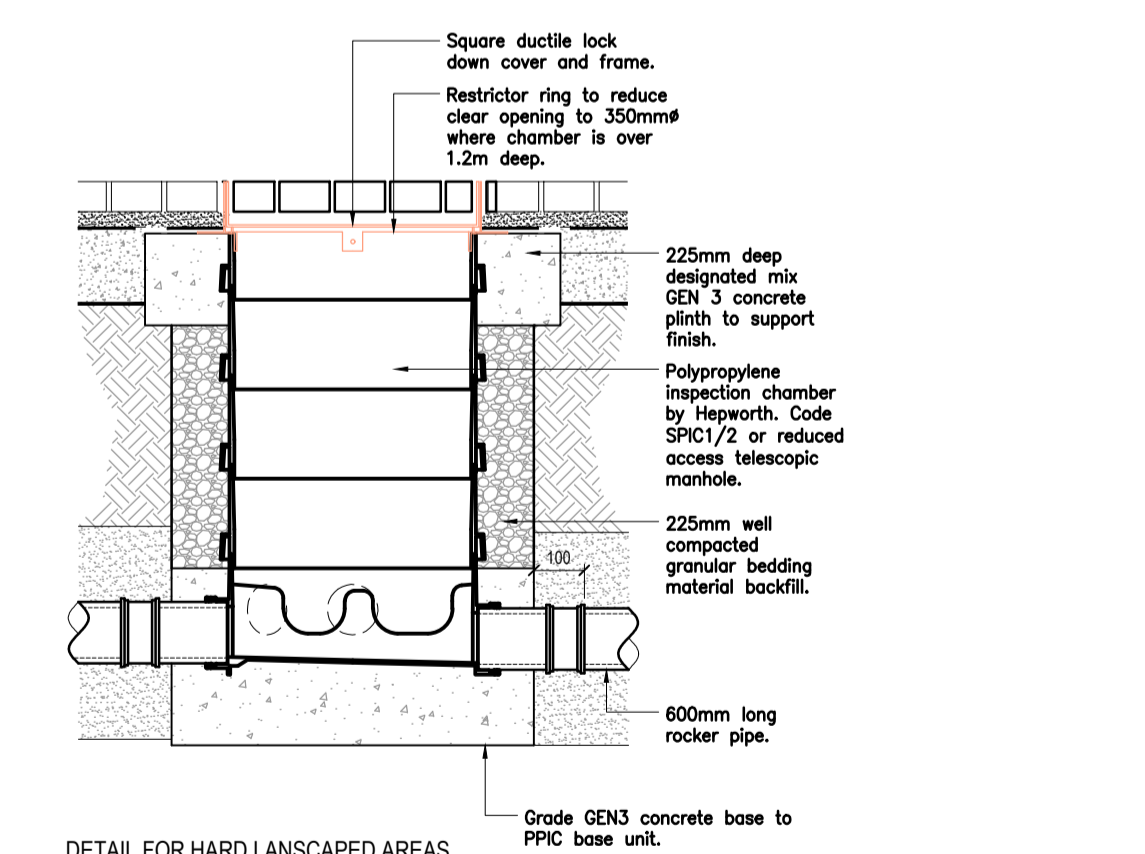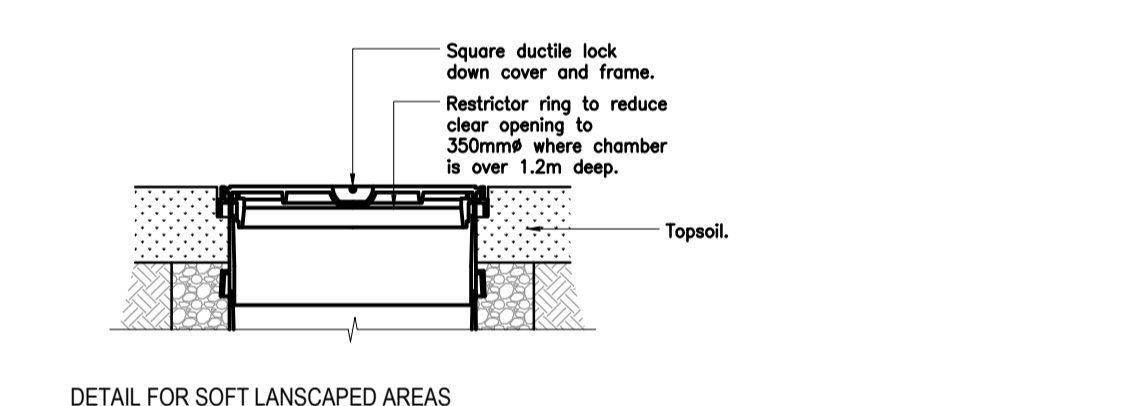

Typical Hepworth PPIC Manhole Detail (1:15)

| | | | |
|---|--------------------------------------|------------------------|-----------------------|
| PLANNING CONDITION DISCHARGE | | | |
| CIVILISTIX | | | |
| 31 Westmoor Avenue, Sawston, Cambridge CB22 3BU Tel: +44 (0)1223 668 574 E: enquiries@civilistix.com www.civilistix.com | | | |
| CLIENT: | LW DEVELOPMENTS | | |
| ARCHITECT: | BRYANT & MOORE | | |
| PROJECT: | NORTHAW HOUSE, POTTERS BAR, HATFIELD | | |
| DRAWING TITLE: | PROPOSED DRAINAGE DETAILS | | |
| SCALE @ A1: | AS SHOWN | CHECKED / APPROVED BY: | DATE: 10/03/2020 |
| PROJECT No: | 1-046 | DRAWING No: | 1-046-CCE-XX-DR-C-004 |