



GENERAL

1. The contractor shall comply with the health and safety requirements as set out in the CDM Regulations
2. All works are to be undertaken in accordance with the Building Regulations and latest relevant British Standards.
3. Conflicting information between this drawing and information given by others must be referred to the engineer before the works commence.
4. The contractor shall, before commencing the works, verify all existing outfall invert levels and site and setting out dimensions. The contractor shall be responsible for the true and proper setting out of the works and for the correctness of the position, levels, dimensions, and alignment of all parts of the works. Any discrepancies are to be reported to Civilistix Consulting Engineers
5. All products used are to be CE marked in accordance with the Construction Products Directive CPD/89/106/EEC.
6. The contractor shall be responsible for locating all existing utilities prior to commencing construction and protecting all existing services affected by the works.
7. Any unidentified hazards discovered during the progress of works are to be reported immediately to the engineer.

SECTION B-B
SCALE: H 1:250, V 1:125. DATUM: 110.000

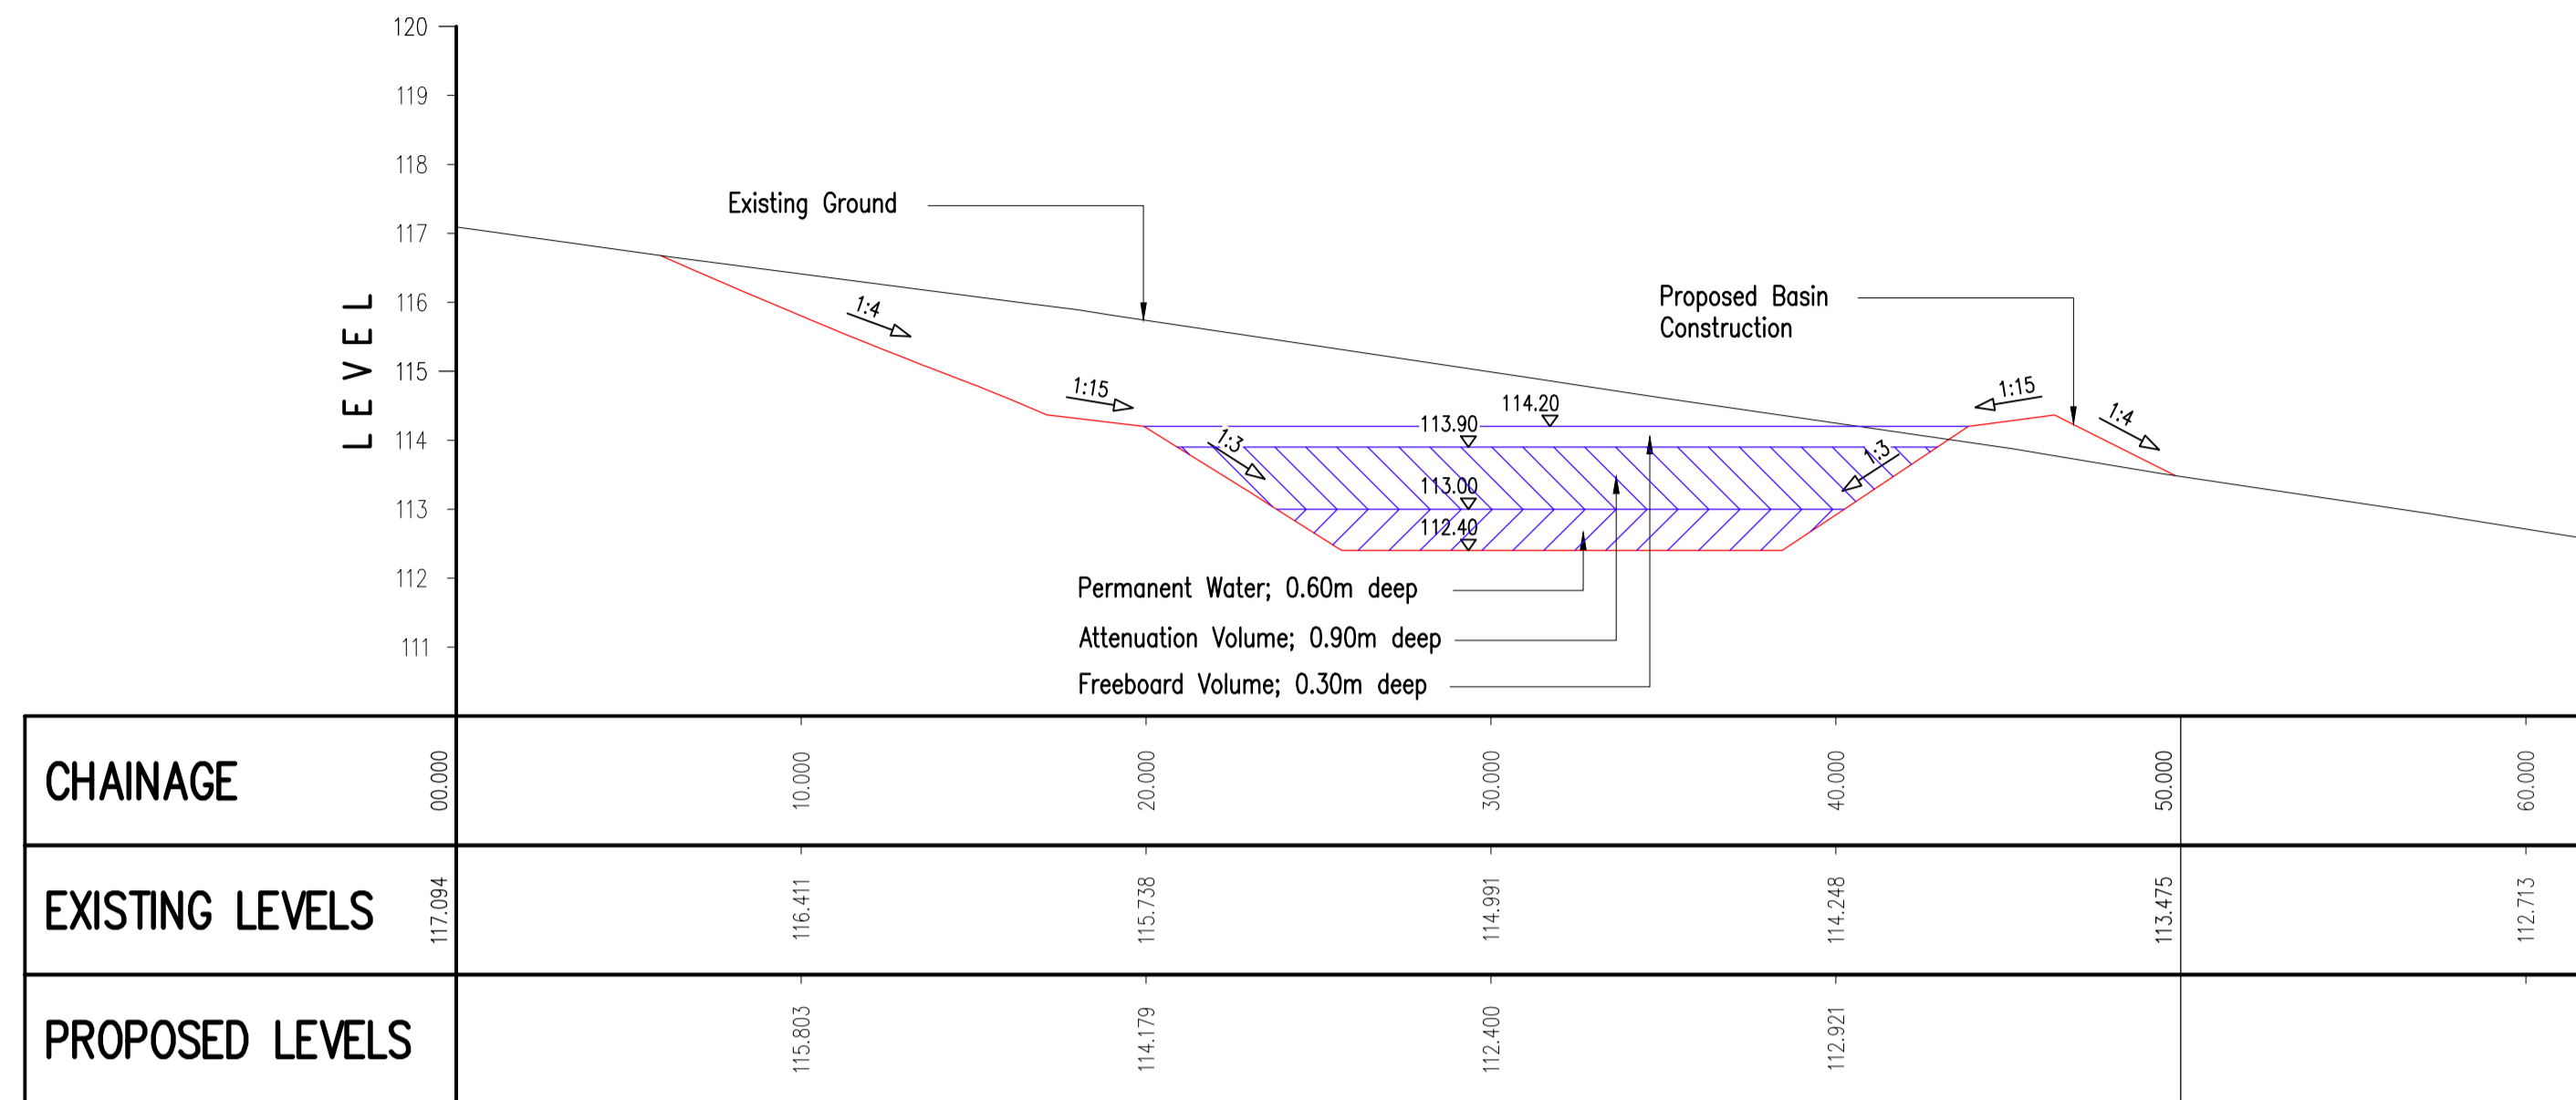

SECTION A-A
SCALE: H 1:250, V 1:125. DATUM: 110.000

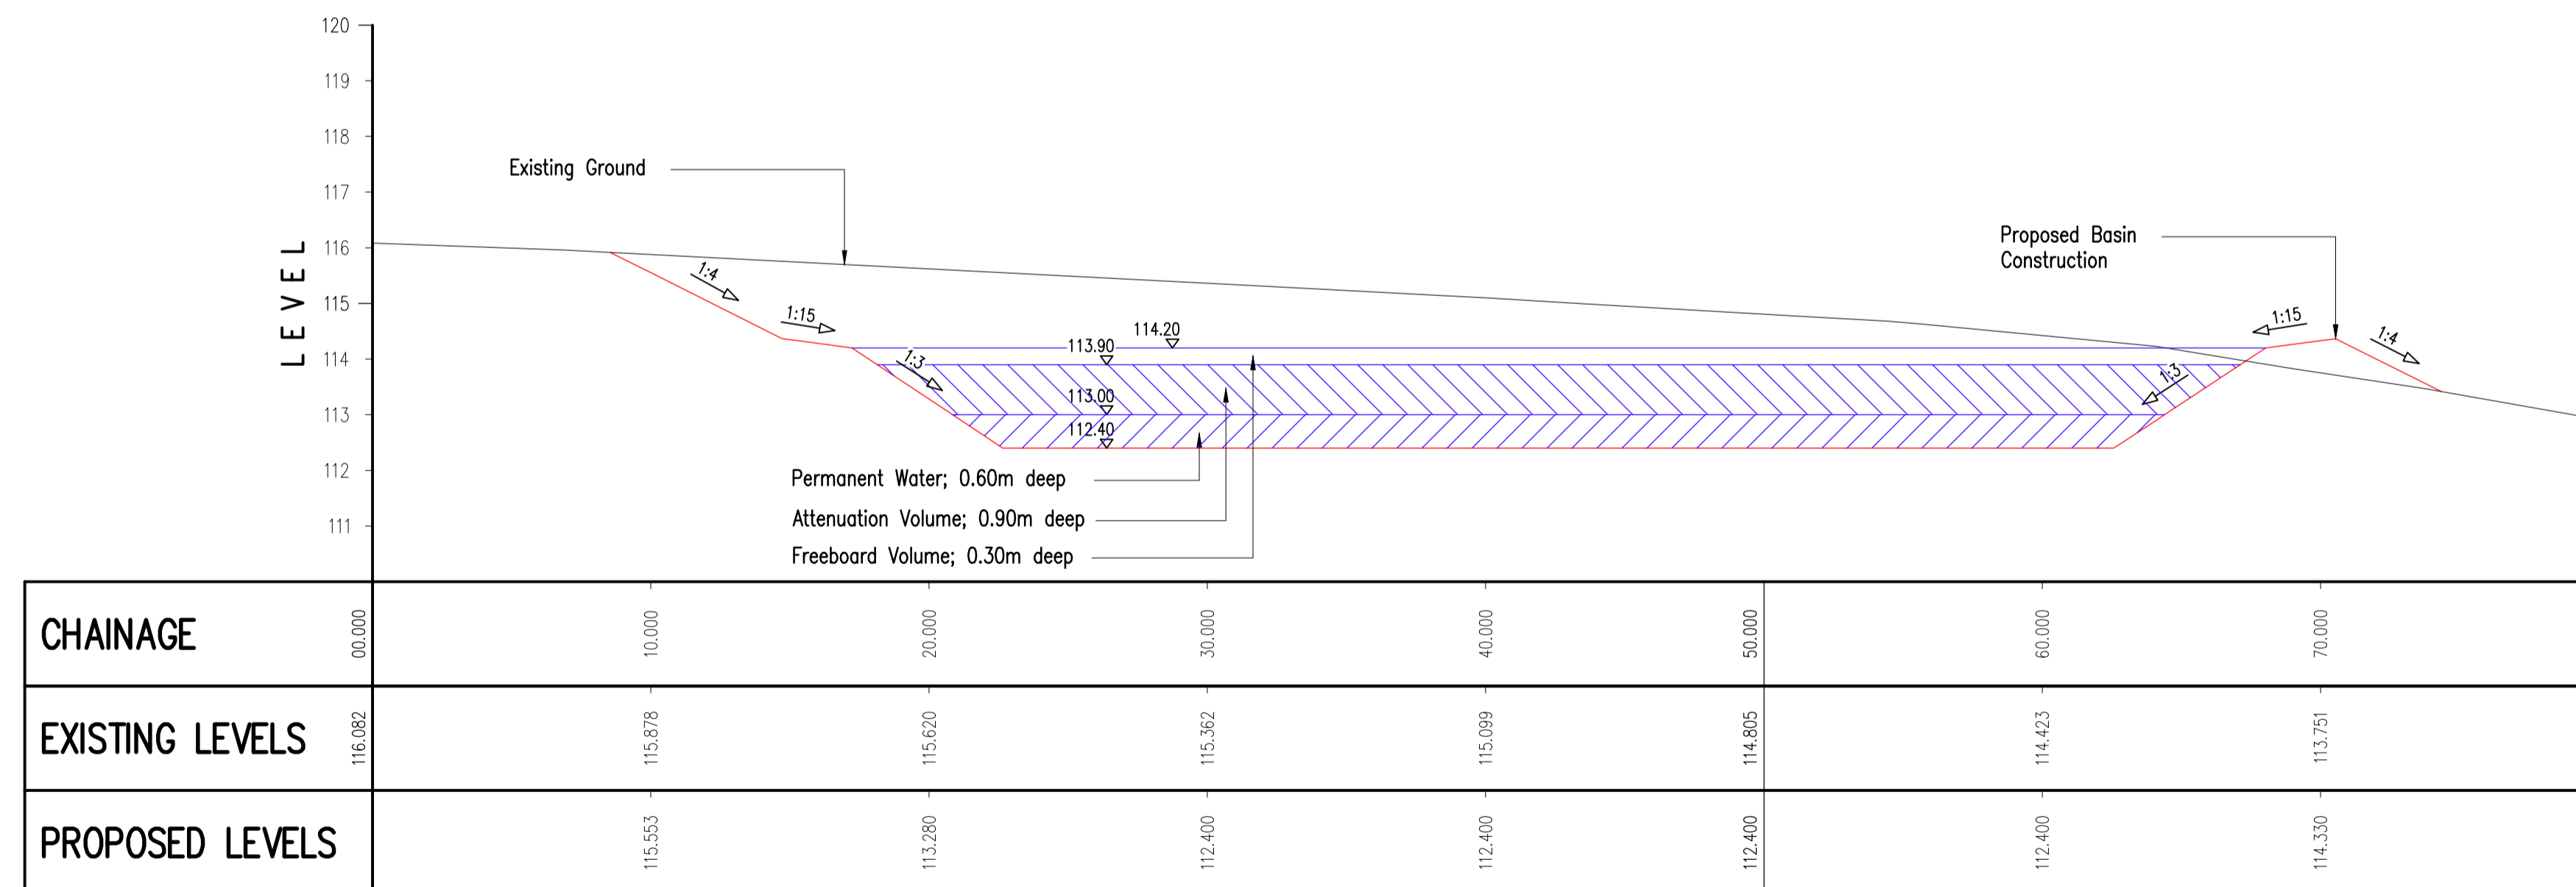

REV	DATE	BY	SUMMARY OF CHANGE	CHK	APP
-	10/03/2020	DM	-	-	-

DRAWING STATUS: PLANNING CONDITION DISCHARGE



31 Westmoor Avenue, Sawston, Cambridge CB22 3BU
Tel: +44 (0)1223 668 574 E: enquiries@civilistix.com
www.civilistix.com

CLIENT: LW DEVELOPMENTS

ARCHITECT: BRYANT & MOORE

PROJECT: NORTHAW HOUSE, POTTERS BAR, HATFIELD

DRAWING TITLE: PROPOSED POND SECTIONS

SCALE @ A1: 1:200 @ A1 CHECKED / APPROVED BY: DM DATE: 10/03/2020

PROJECT No: 1-046 DRAWING No: 1-046-CCE-XX-XX-DR-C-005 REV: -