



GENERAL NOTES


1. THIS DRAWING IS TO BE READ IN CONJUNCTION WITH ALL RELEVANT ARCHITECTS, ENGINEERS AND SPECIALIST DRAWINGS AND SPECIFICATIONS
2. DO NOT SCALE FROM THIS DRAWING IN EITHER PAPER OR DIGITAL FORM. USE WRITTEN DIMENSIONS ONLY
3. ALL HIGHWAY WORKS TO BE IN ACCORDANCE WITH HERTFORDSHIRE COUNTY COUNCIL SPECIFICATION
4. FOR KERBS AND SURFACING LAYOUT REFER TO DRAWING 171116-X-XX-DR-C-3400

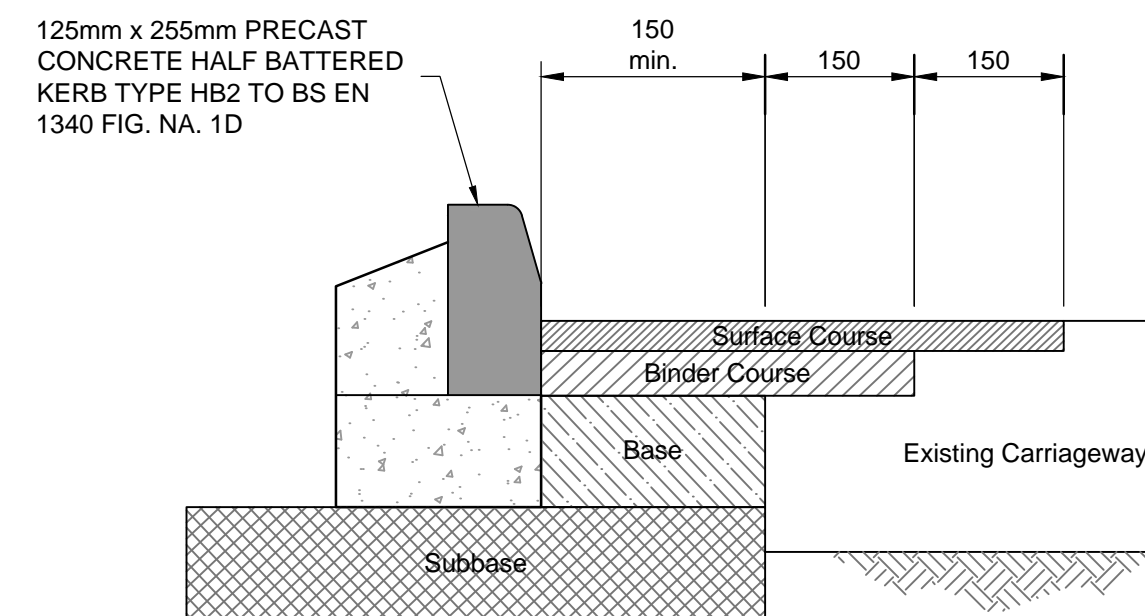

7 NEW KERBLINE TIE-IN CONSTRUCTION DETAIL
Scale: 1:10

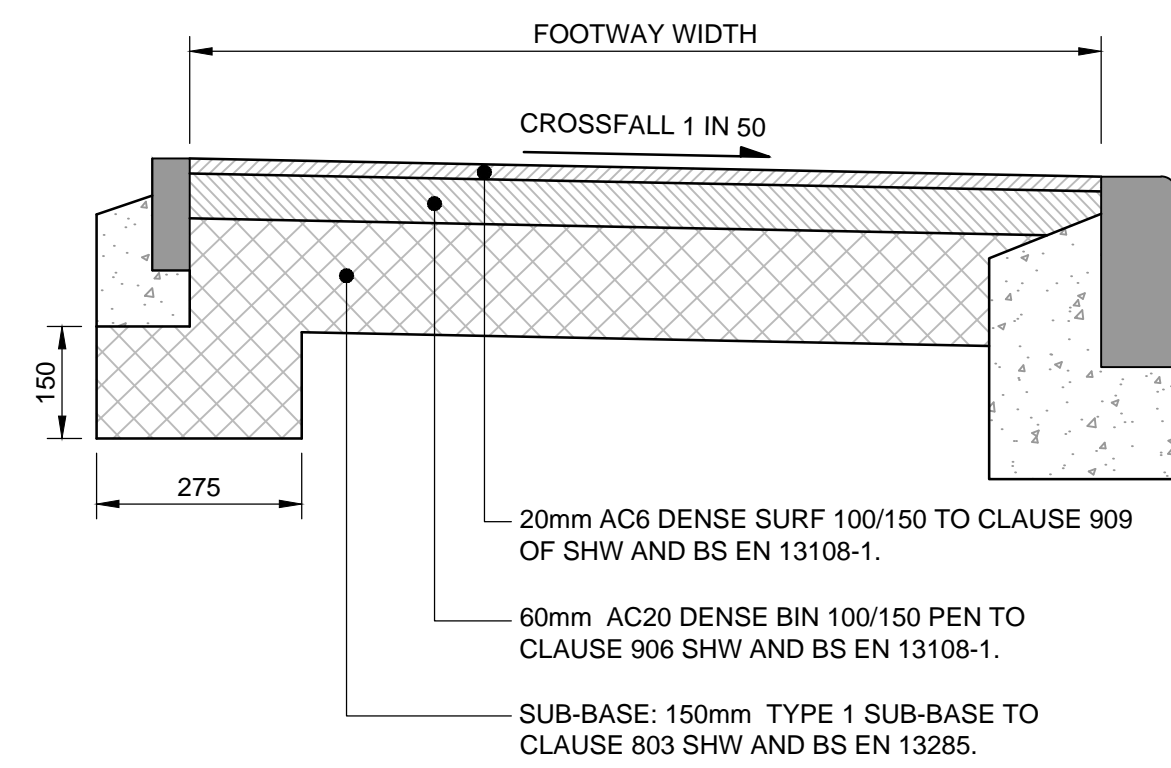

8 FOOTWAY CONSTRUCTION DETAIL
Scale: 1:10

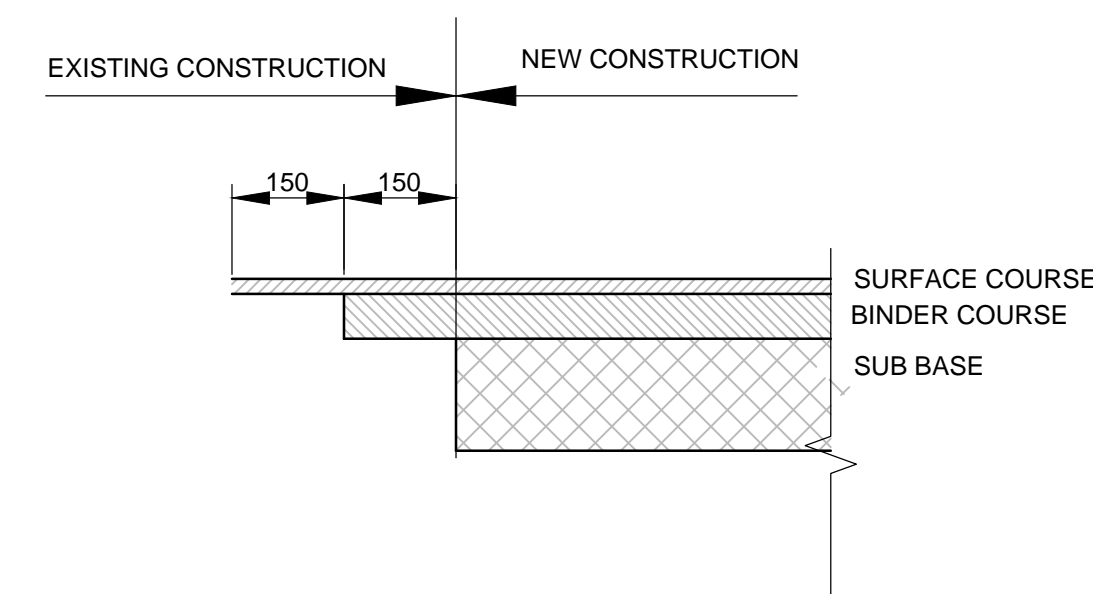

9 FOOTWAY TIE -N DETAIL
Scale: 1:10

C1	21.07.20	CONSTRUCTION ISSUE	MS	JW
Rev	Date	Description	Drawn	Check

conisbee Consulting Structural Engineers
Consulting Civil Engineers
London • Cambridge • Norwich
1-5 Offord St London N1 1DH
Telephone 020 7700 6666
www.conisbee.co.uk

Drawing Status	
CONSTRUCTION	
Project	Date MAR 2020
STANBOROUGH PARK SPLASHLANDS	Scale AS SHOWN@A1
Drawn	MS
Title	Engineer JW
HIGHWAY CONSTRUCTION DETAILS - SHEET 2 OF 2	Project No 171116
Drawing No 171116-X-XX-DR-C-3461	Revision C1