




PROPOSED FRONT ELEVATION, SETTLEMENT UNIT 1

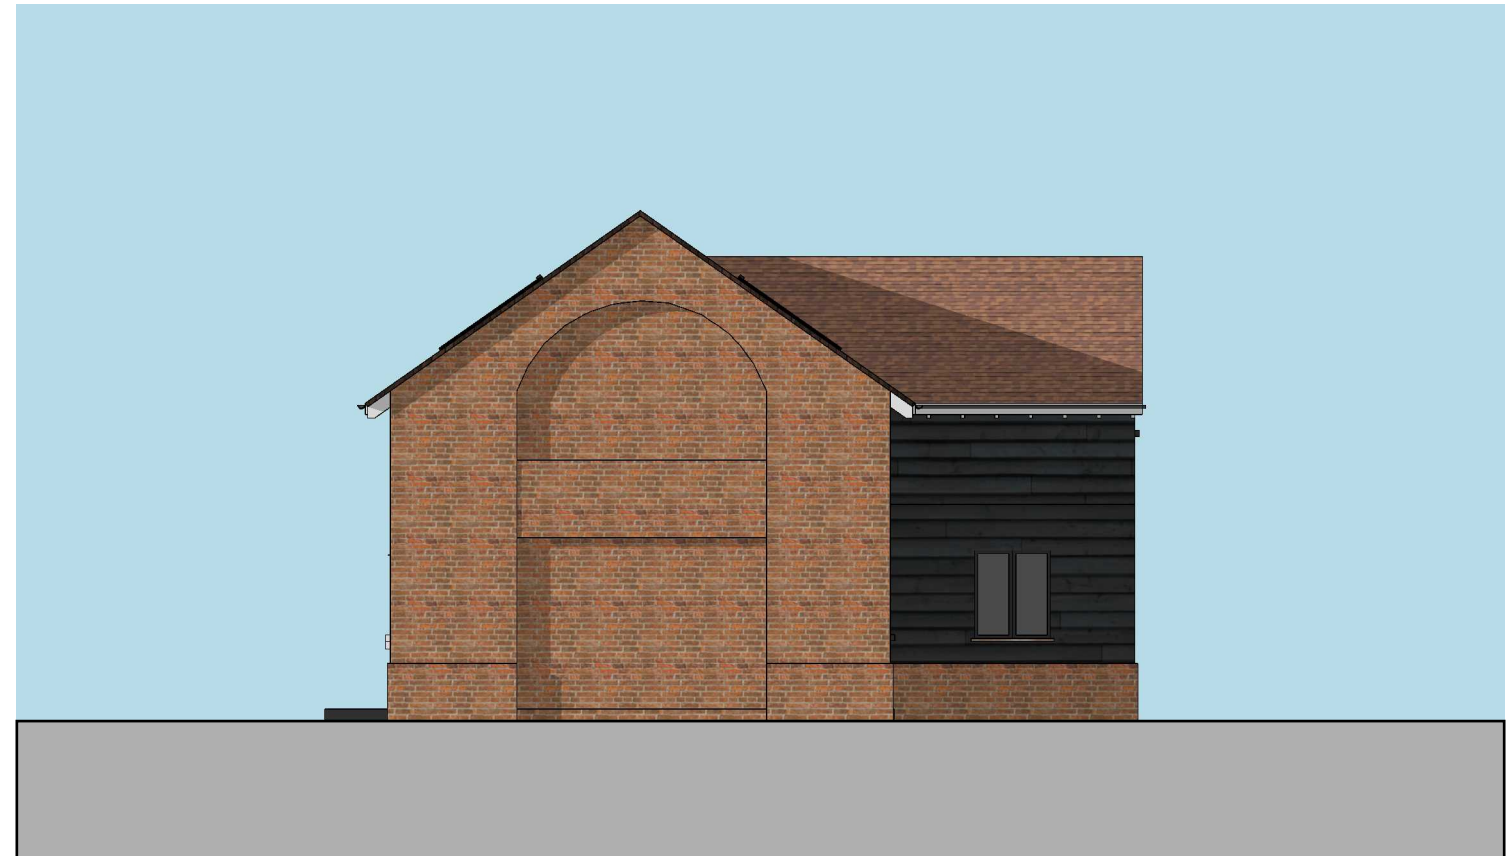

PROPOSED SIDE 1 ELEVATION, SETTLEMENT UNIT 1



PROPOSED BACK ELEVATION, SETTLEMENT UNIT 1



PROPOSED SIDE 2 ELEVATION, SETTLEMENT UNIT 1

