

JOB No.	2165
DWG No.	01
SCALE	1:250 @A3
DATE	MAY 2020
DRAWN	MS
CLIENT	


EASVMIX
BURROWFIELDS
AL7 4SS

LOCATION
PLAN

Wastell & Porter
Architects Limited

BANGROFT HOUSE
94 BANGROFT
HITCHIN
HERTFORDSHIRE
SG5 1LA

Email: contact@wastellporter.co.uk
Tel: 01462 482440
Fax: 01462 430403

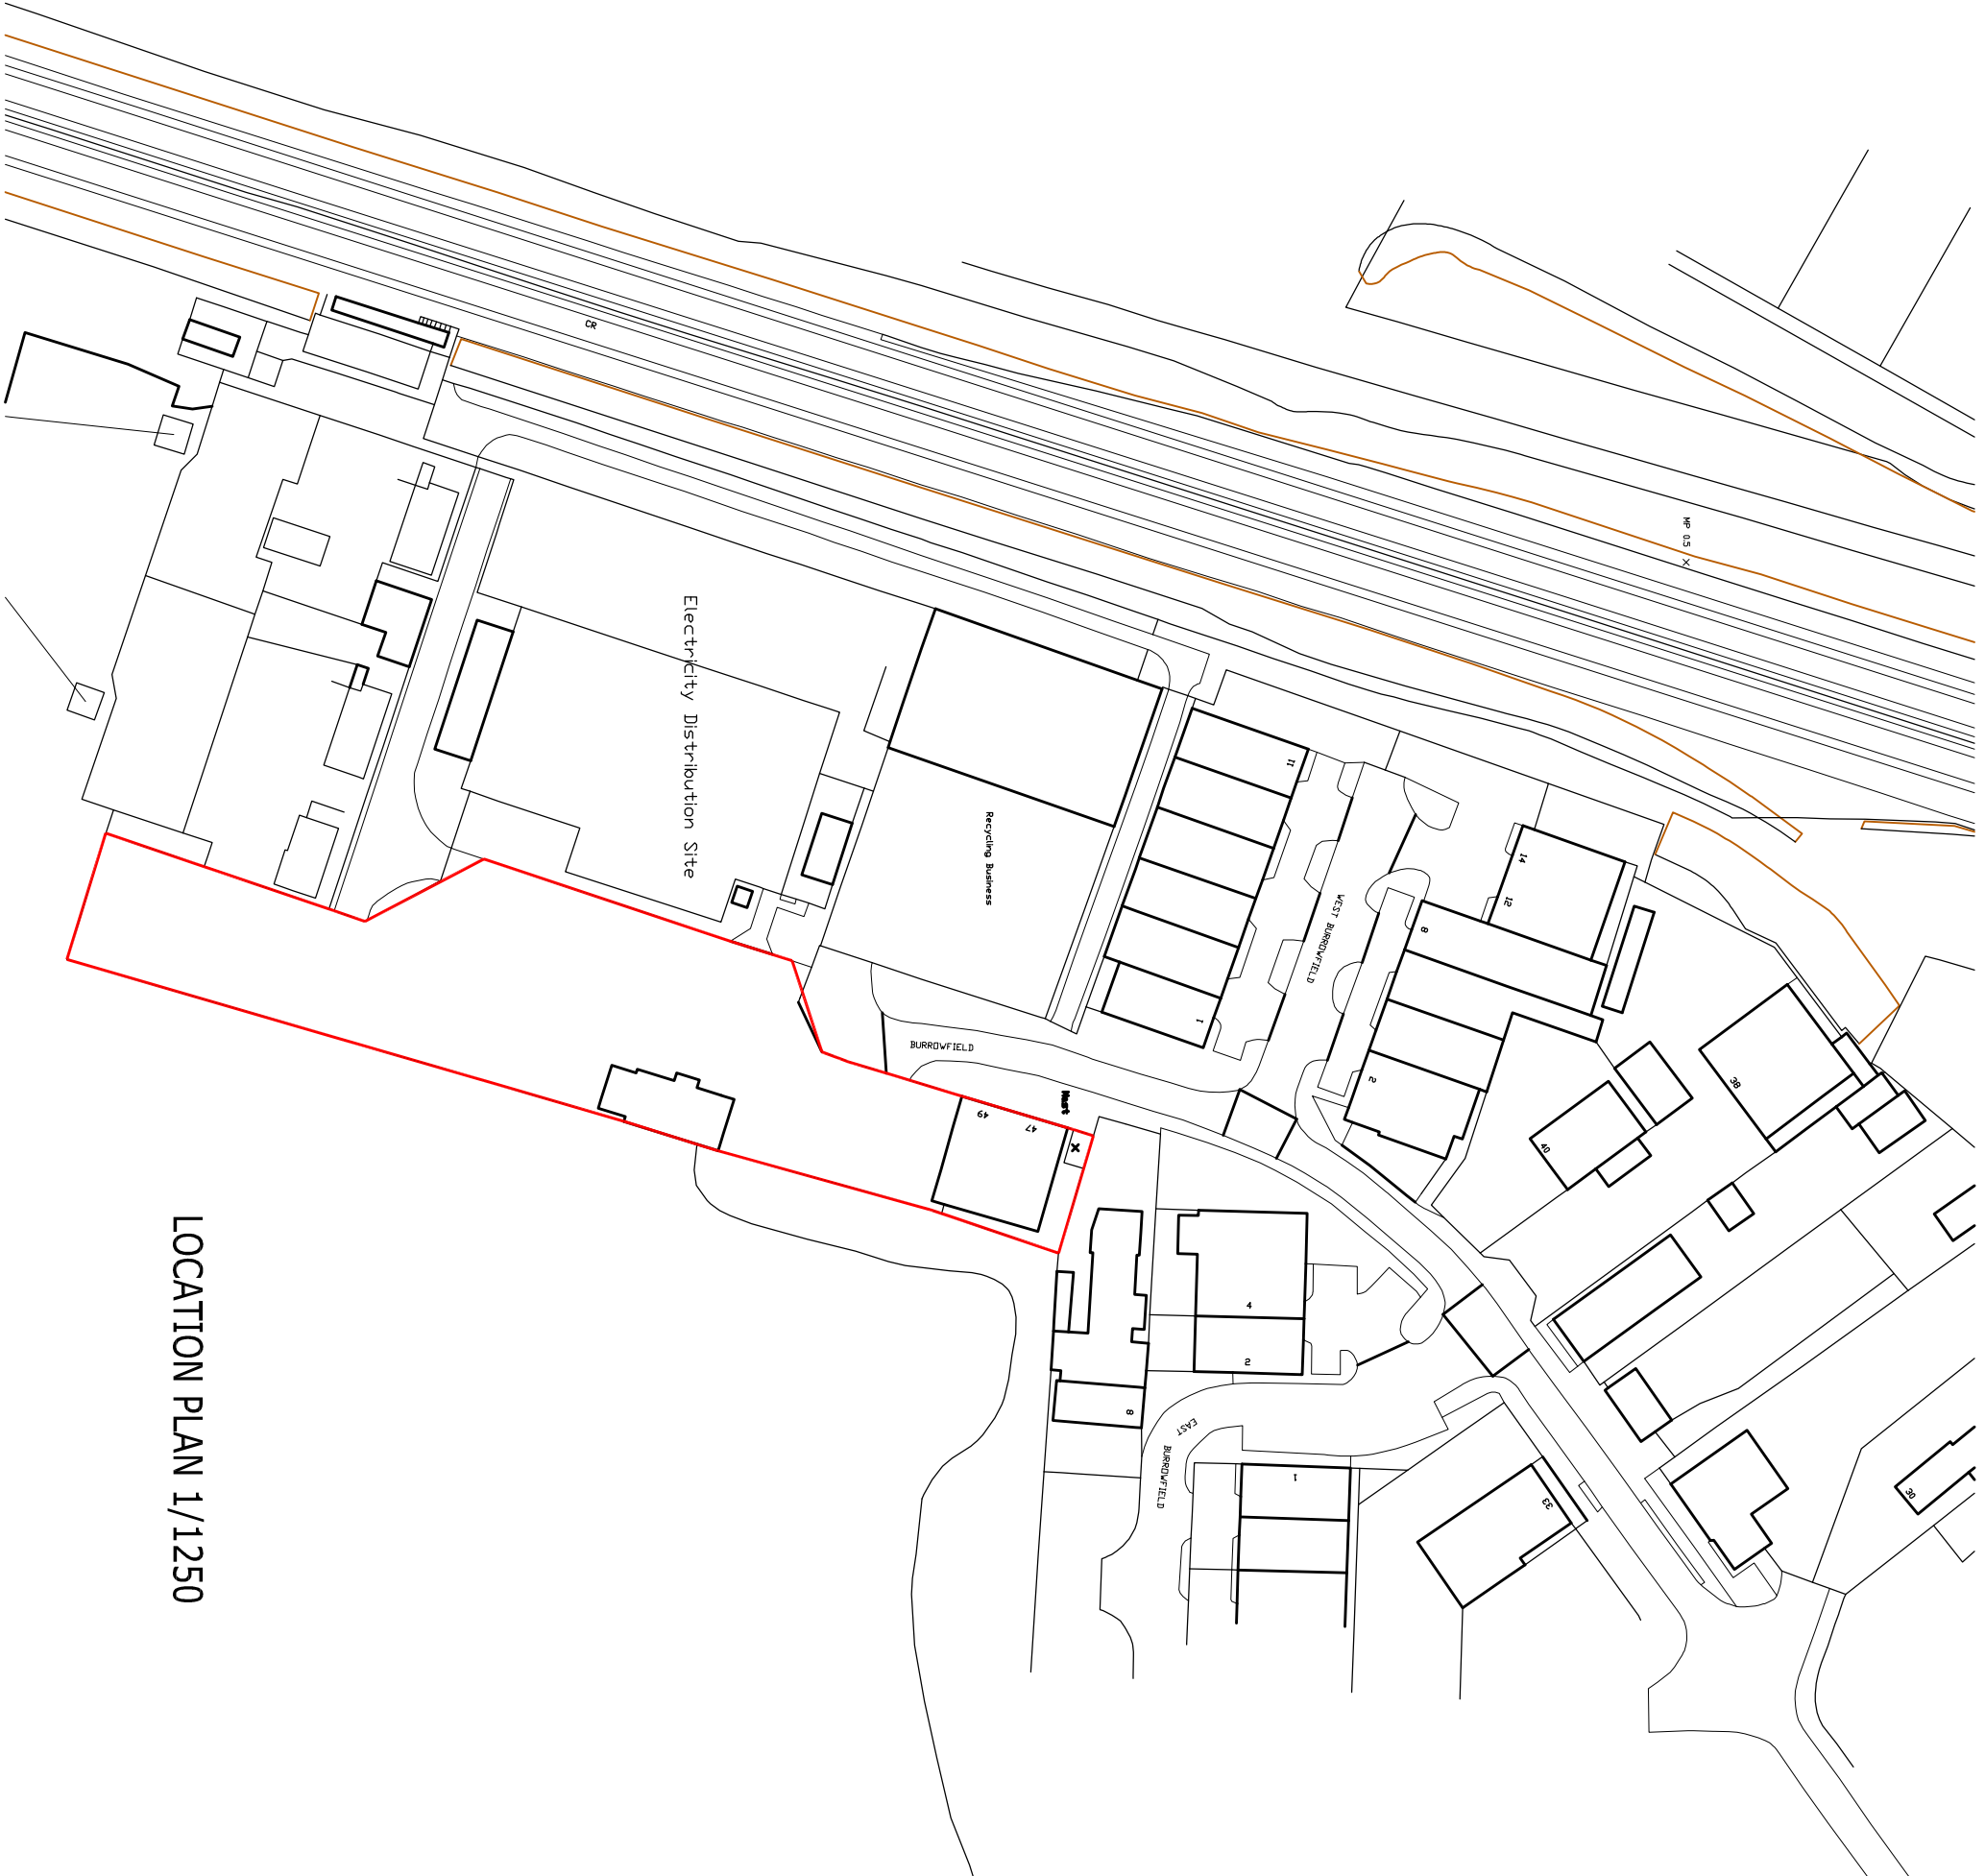

LOCATION PLAN 1/1250