





PROPOSED WEST ELEVATION, BALLROOM WING

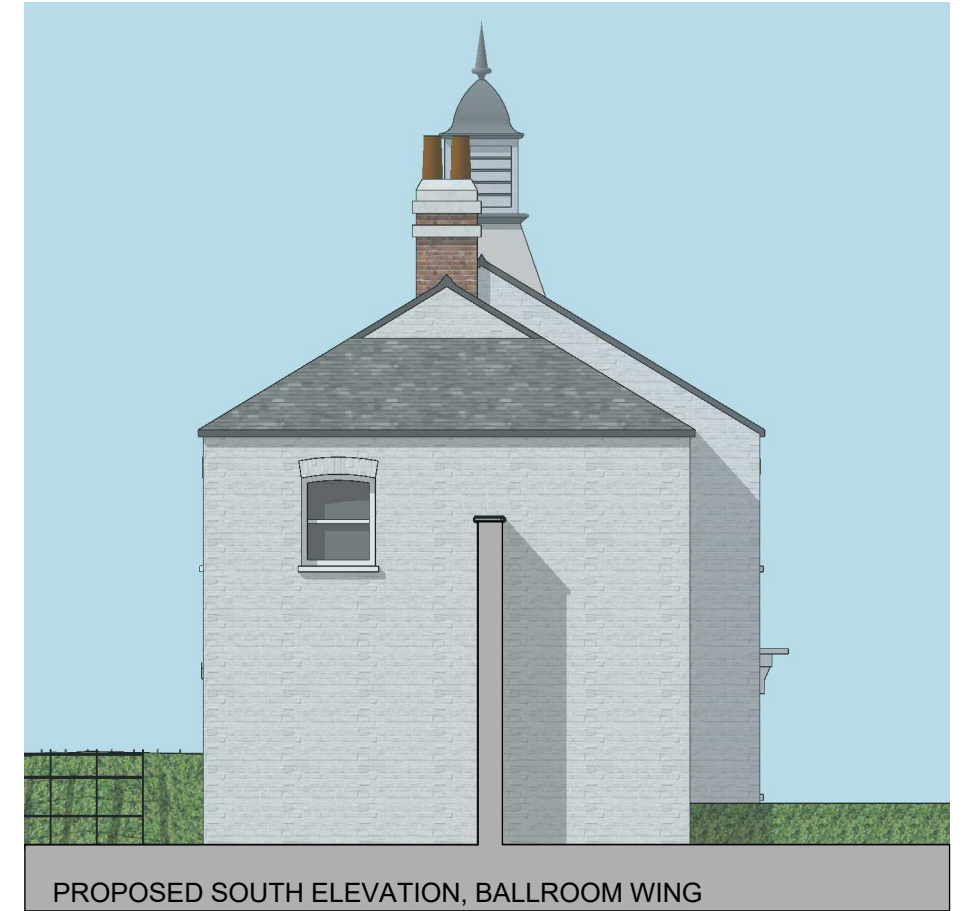


PROPOSED SOUTH ELEVATION, BALLROOM WING

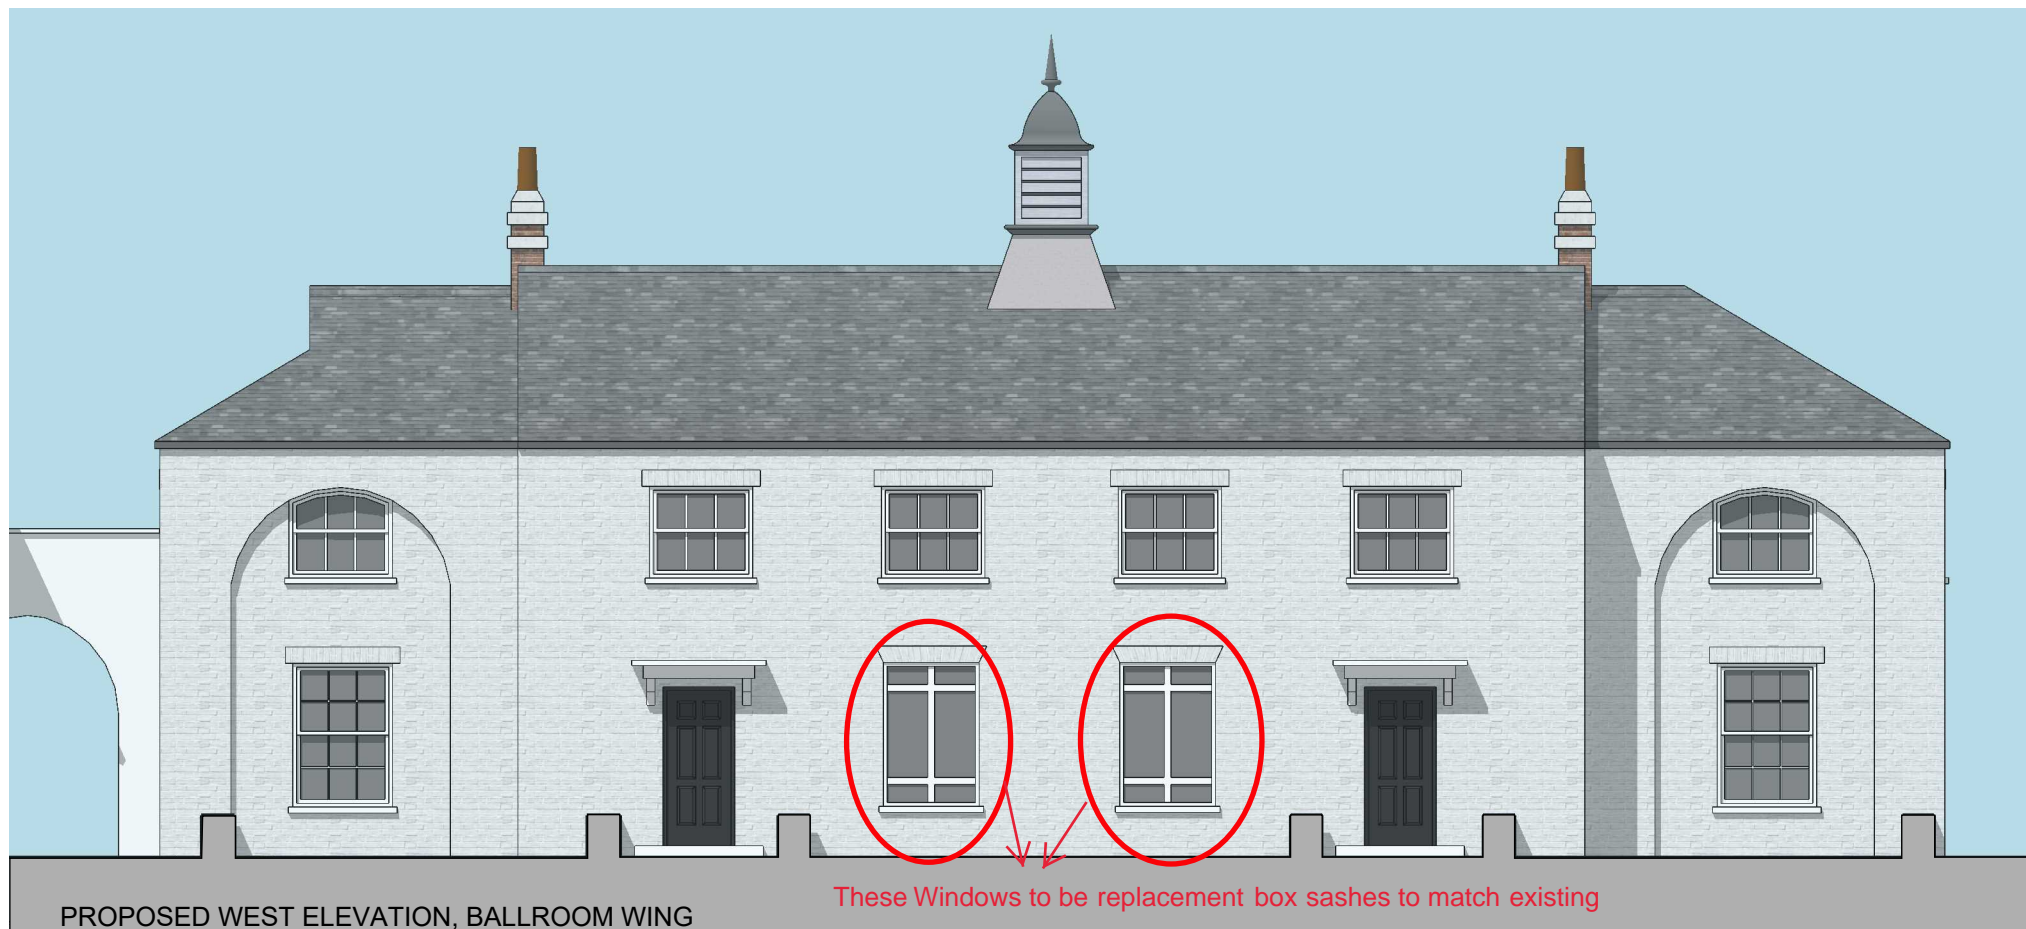


PROPOSED WEST ELEVATION, BALLROOM WING

These Windows to be replacement box sashes to match existing

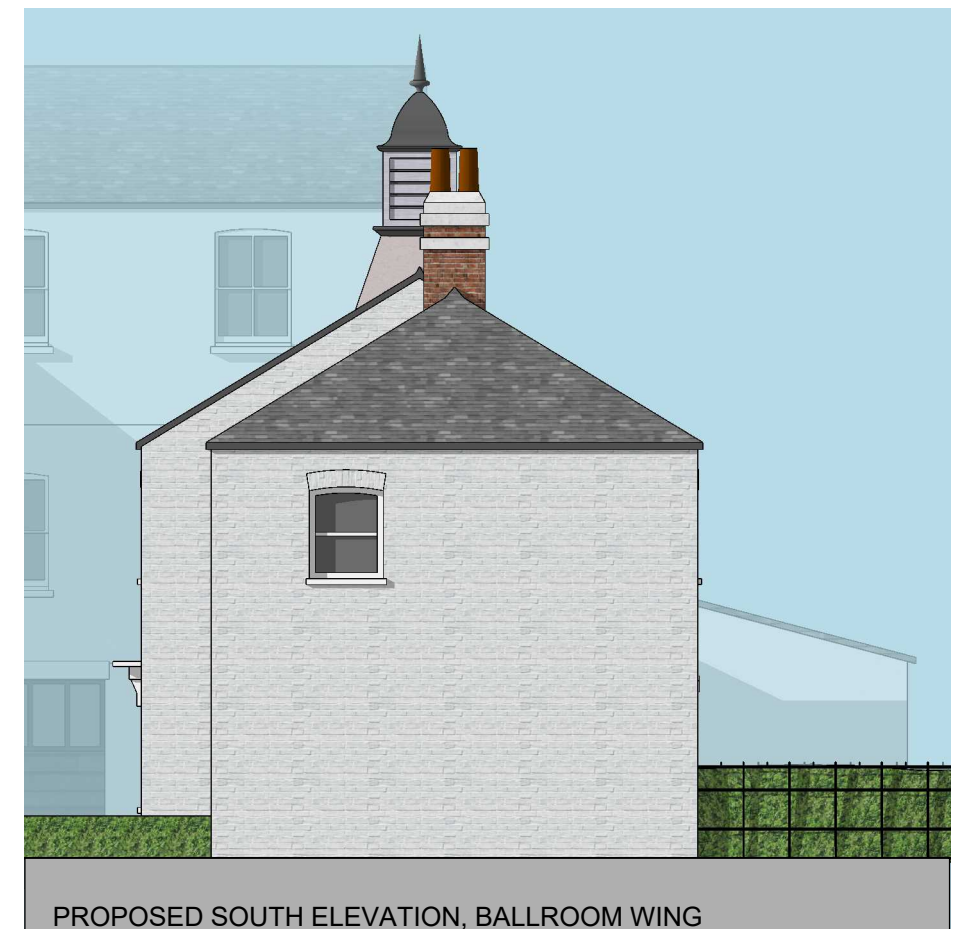

PROPOSED SOUTH ELEVATION, BALLROOM WING

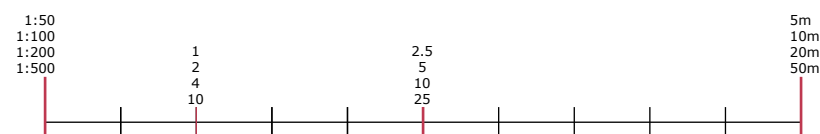

lm **bryant + moore**
 ARCHITECTS
 19-25 Salisbury Square, Old Hatfield, Herts AL9 5BT
 Tel: 01707 251428 Fax: 01707 251429 Email: mb@bryantandmoore.co.uk

PROPOSED DEVELOPMENT AT:
 Northaw HUse, Coopers Lane, Potters Bar, Hertfordshire EN6 4PS

PROPOSED ELEVATIONS, BW - 12-13

1:100@A3

MARCH 2018

16_254_PL45