



NEW WINDOWS AND DOORS SHOWN IN BLUE

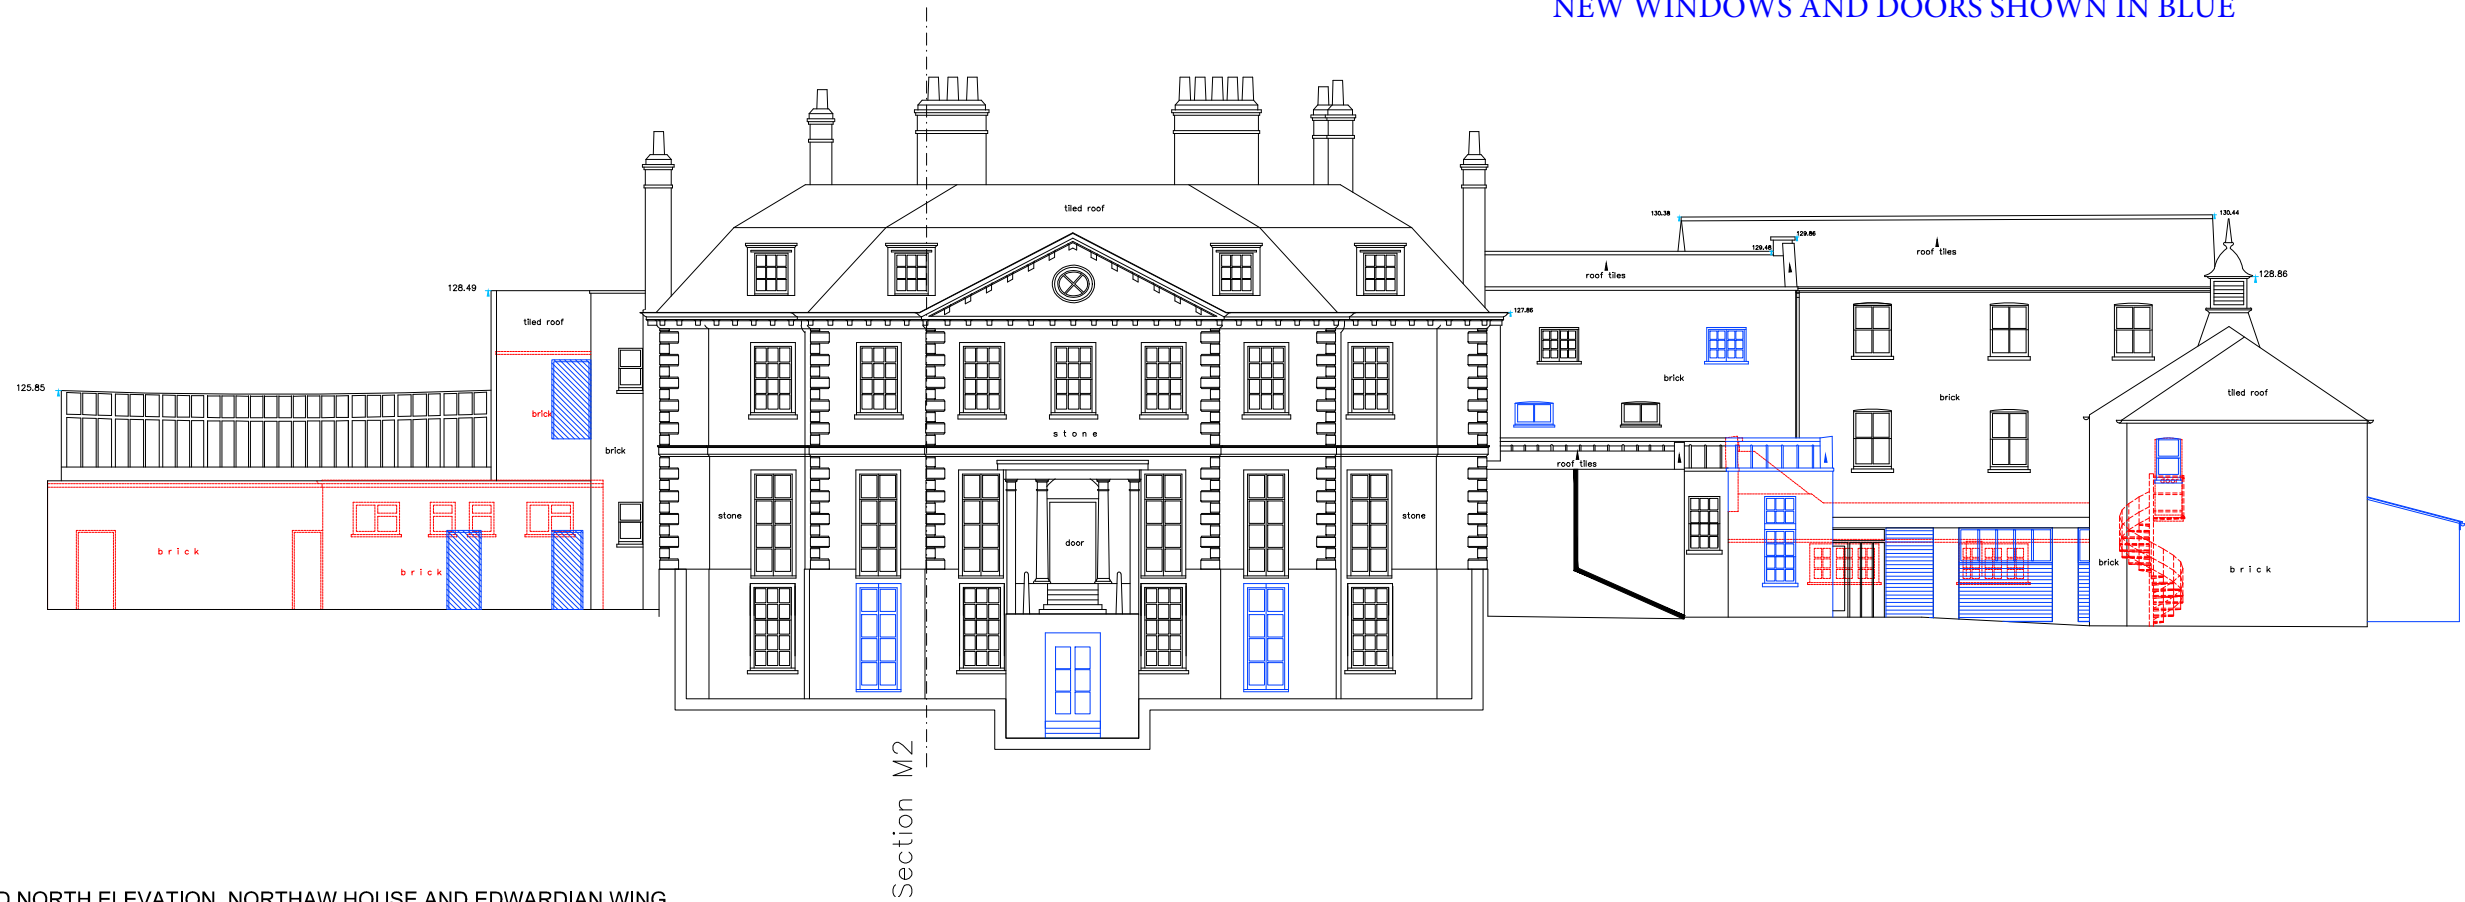


PROPOSED NORTH ELEVATION, NORTHAW HOUSE AND EDWARDIAN WING
1:200

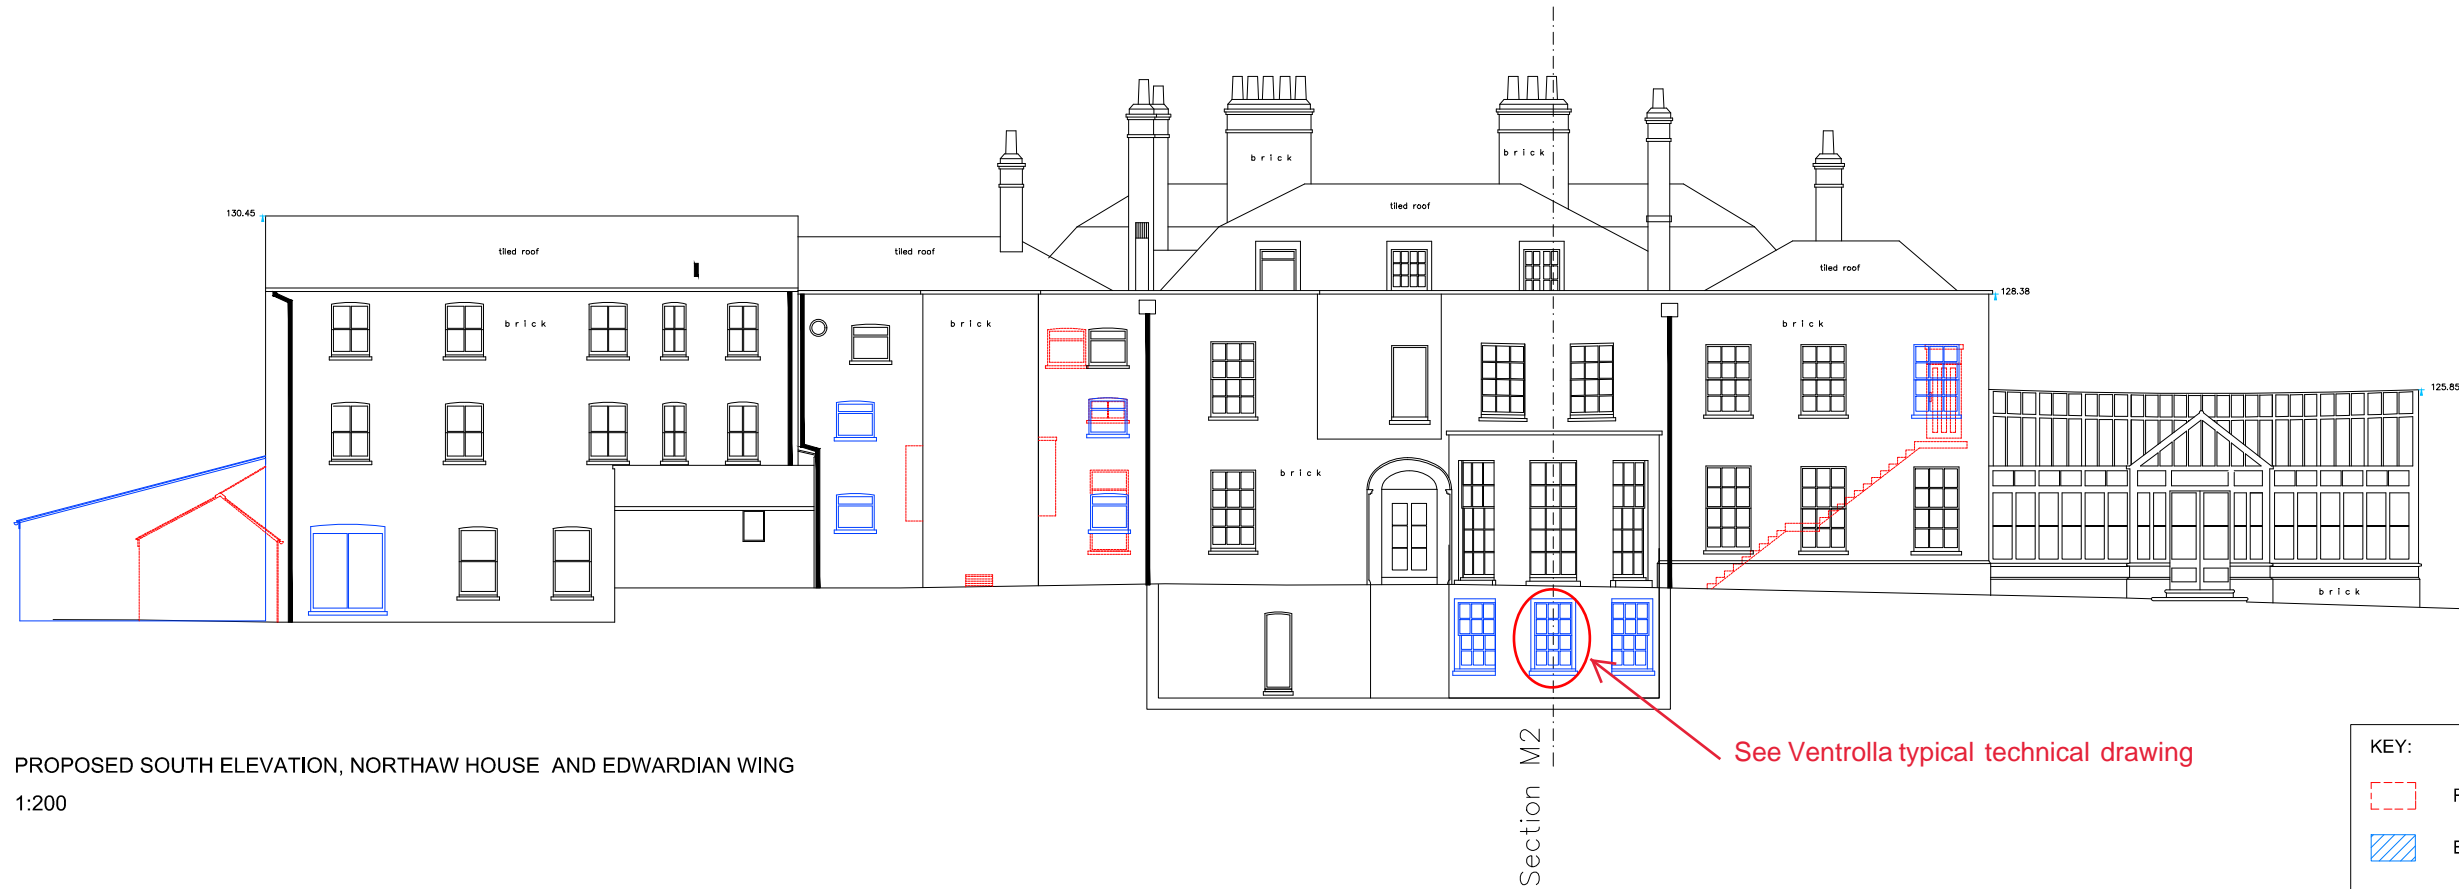

PROPOSED SOUTH ELEVATION, NORTHAW HOUSE AND EDWARDIAN WING
1:200

KEY:

- RED DASH LINE: TO BE DEMOLISHED
- BLUE LINE: PROPOSED ALTERATIONS

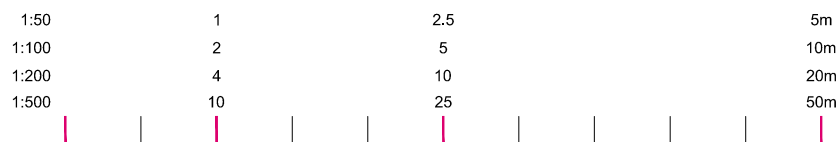

lm bryant + moore
ARCHITECTS
19-25 Salisbury Square, Old Hatfield, Herts AL9 5BT
Tel: 01707 251428 Fax: 01707 251429 Email: mb@bryantandmoore.co.uk

PROPOSED DEVELOPMENT AT:
Northaw House, Coopers Lane, Potters Bar, Hertfordshire EN6 4PS
DEMOLITION ELEVATIONS 1, NH & EW 1:200@A3

DRAWING BASED UPON INFORMATION PROVIDED BY CSL LAND & ARCHITECTURAL SURVEYORS.

APRIL 2019 **16_254_PL27A**