




EXISTING SECTION X-X, NORTHAW HOUSE AND EDWARDIAN WING
1:200

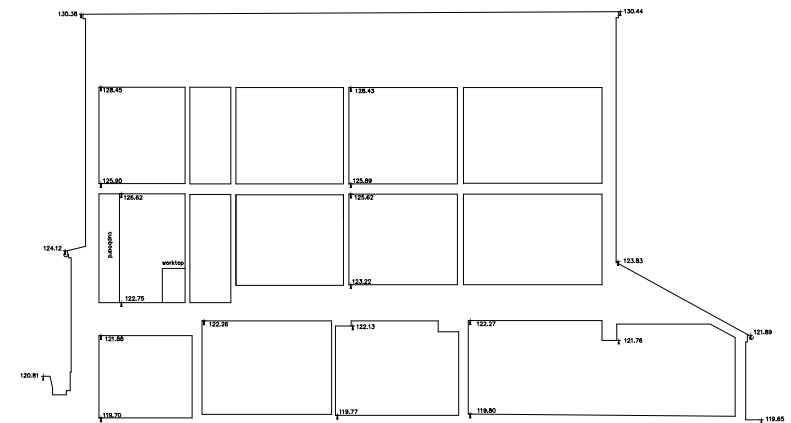


EXISTING SECTION Y-Y, NORTHAW HOUSE AND EDWARDIAN WING
1:200

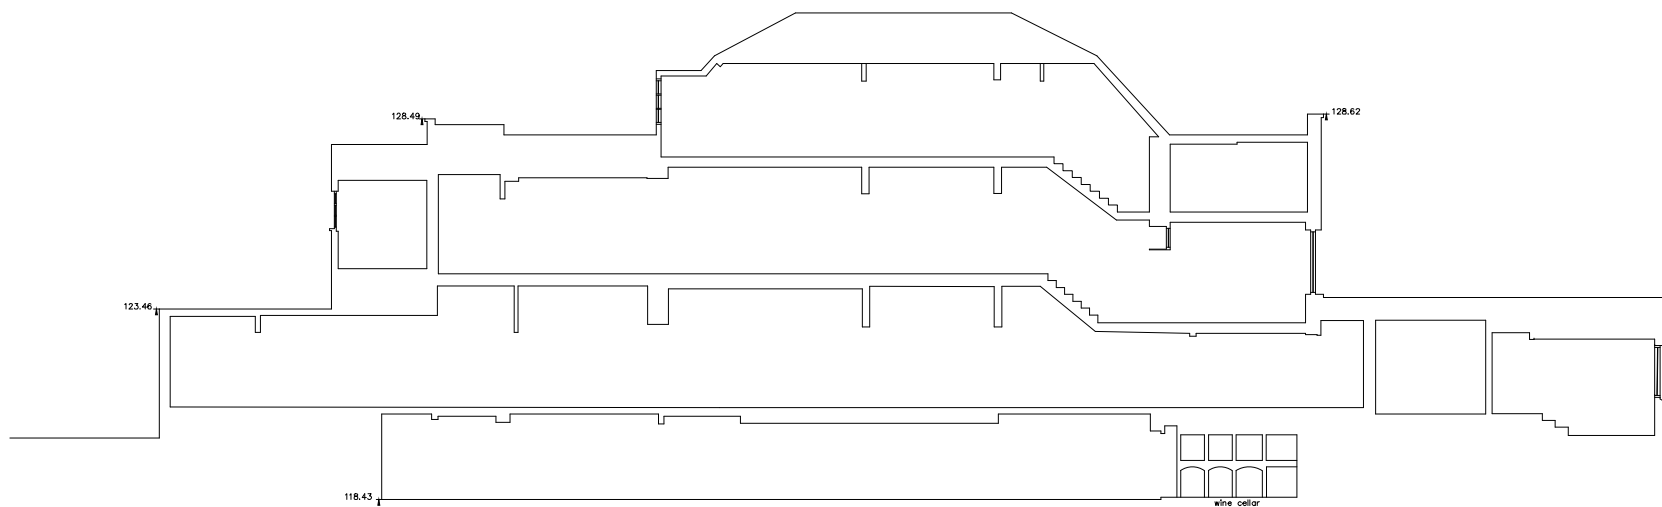

EXISTING SECTION M1, NORTHAW HOUSE AND EDWARDIAN WING
1:200

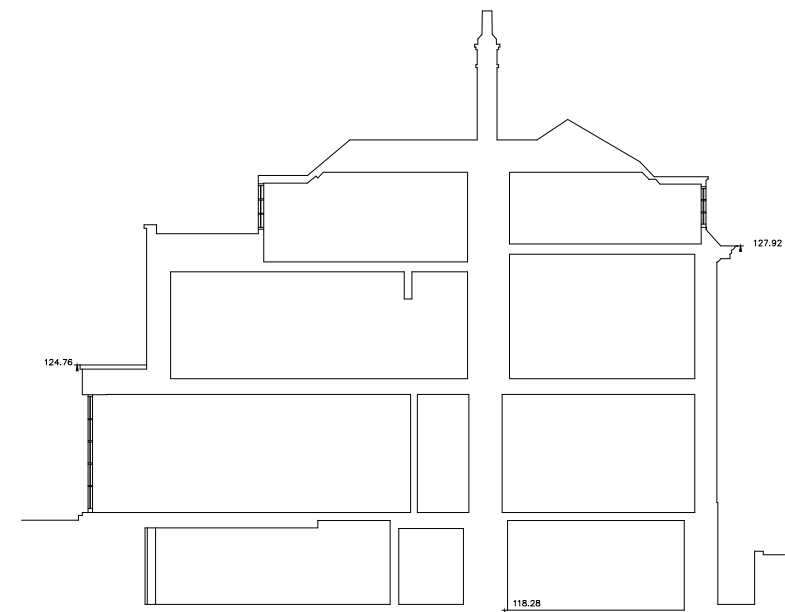

EXISTING SECTION M2, NORTHAW HOUSE AND EDWARDIAN WING
1:200

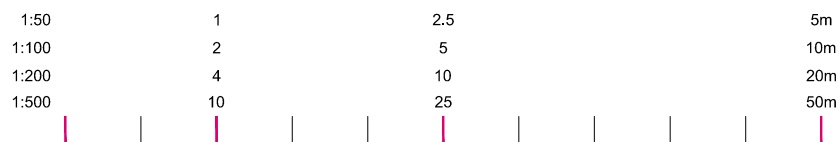

bryant + moore
ARCHITECTS
19-25 Salisbury Square, Old Hatfield, Herts AL9 5BT
Tel: 01707 251428 Fax: 01707 251429 Email: mb@bryantandmoore.co.uk

PROPOSED DEVELOPMENT AT:
Northaw House, Coopers Lane, Potters Bar, Hertfordshire EN6 4PS

EXISTING SECTIONS, NH & EW

1:200@A3

MARCH 2018

16_254_PL11

DRAWING BASED UPON INFORMATION PROVIDED BY CSL LAND & ARCHITECTURAL SURVEYORS.