


Granted Planning Consent

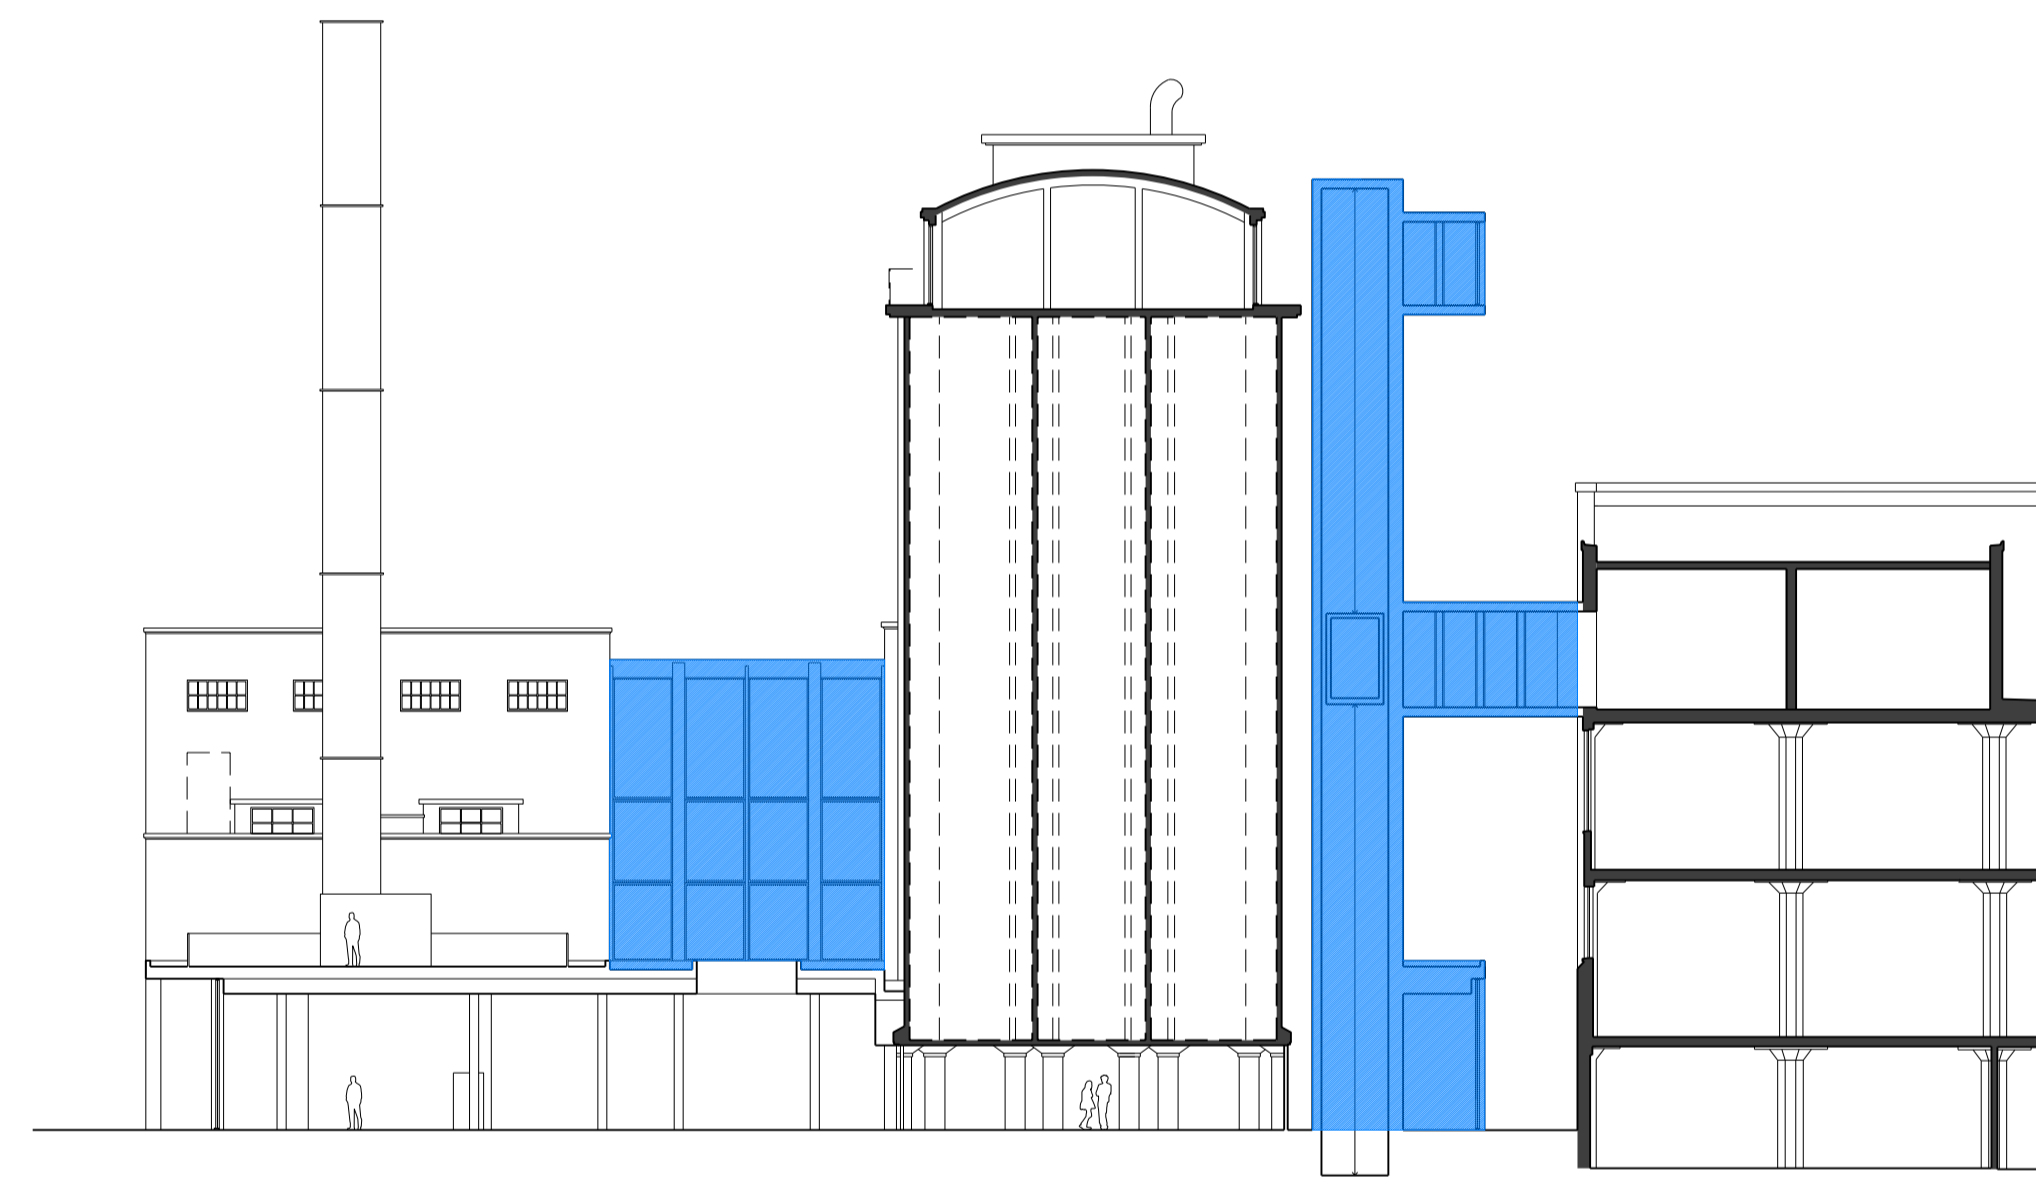

Proposed

For Planning Amendment

Key

	Omitted volume from planning consent of 2018/0171/MAJ
	Added volume from planning consent of 2018/0171/MAJ

**Jamie Fobert
—Architects**
 Rochelle, 22 Club Row
 London E2 7EY
 T: +44 (0) 207 553 6560
 mail@jamiefobertarchitects.com

Copyright of Jamie Fobert Architects Ltd 2019

Unless indicated below, this drawing is for information only. Do not scale. Use figured dimensions only. All dimensions to be checked on site.

Issue/Revision	Date	Rev	Subject	Project
Planning Amendment	07 03 19	A	Scale	Shredded Wheat Factory
Planning Amendment Rev	18 03 19	B	Original Size	Proposed Amendments - Section 2A
Planning Amendment Rev	26 03 19	C	Date	1:250 @ A1 1:500 @ A3
Planning Amendment Draft	28 03 19	D		A1
Planning Amendment Rev	01 04 19	E		26 02 2019
			Drawing No.	332_3a_1203_E