


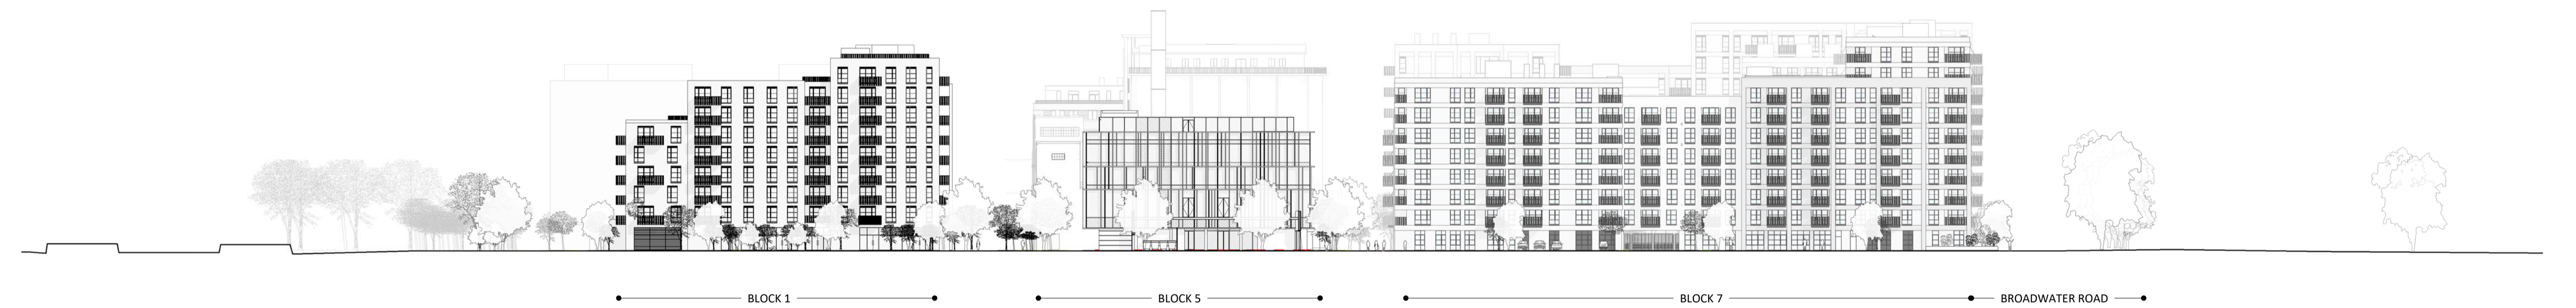


1 Site Elevation North

1 : 500 @A1




2 Site Elevation South

1 : 500 @A1

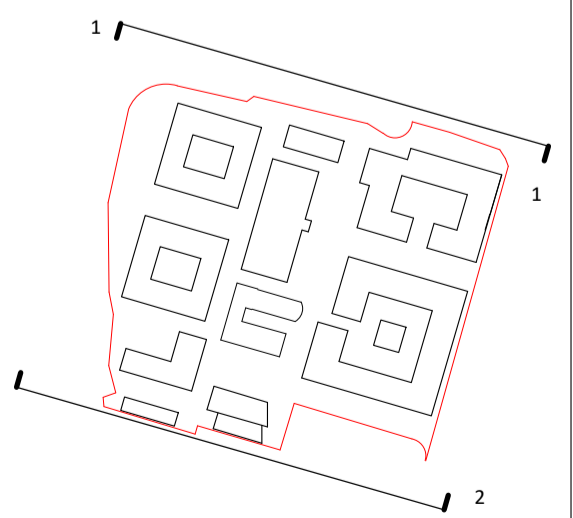

NOTES
 CONSULTANTS
 - Refer to highways consultant's drawings for details
 - Refer to landscape consultant's drawings for details
 - Landscaping layout is indicative only
 AREAS
 - Refer to area schedule
 © Copyright Reserved. ColladoCollins Partners LLP

Rev	Notes	Date	By	Auth
P1	Planning Issue	16-11-2020	SM	FVB

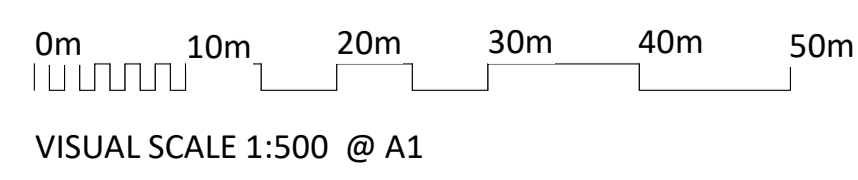

ColladoCollinsArchitects

17-19 Foley Street
 London W1W 6DW
 T 020 7580 3490
 F 020 7580 2917
 info@colladocollins.com
 www.colladocollins.com

Date: 03/15/16
 Drawn By: BM
 Checked by: FVB
 Scale @ A1: 1 : 500
 Scale @ A3: 1 : 1000
 CAD File No:

Wheat Quarter Limited

Former Shredded Wheat Factory
 Site Elevations 1

PLANNING
 18036

P0-300

P1
 Revision