


Granted Planning Consent

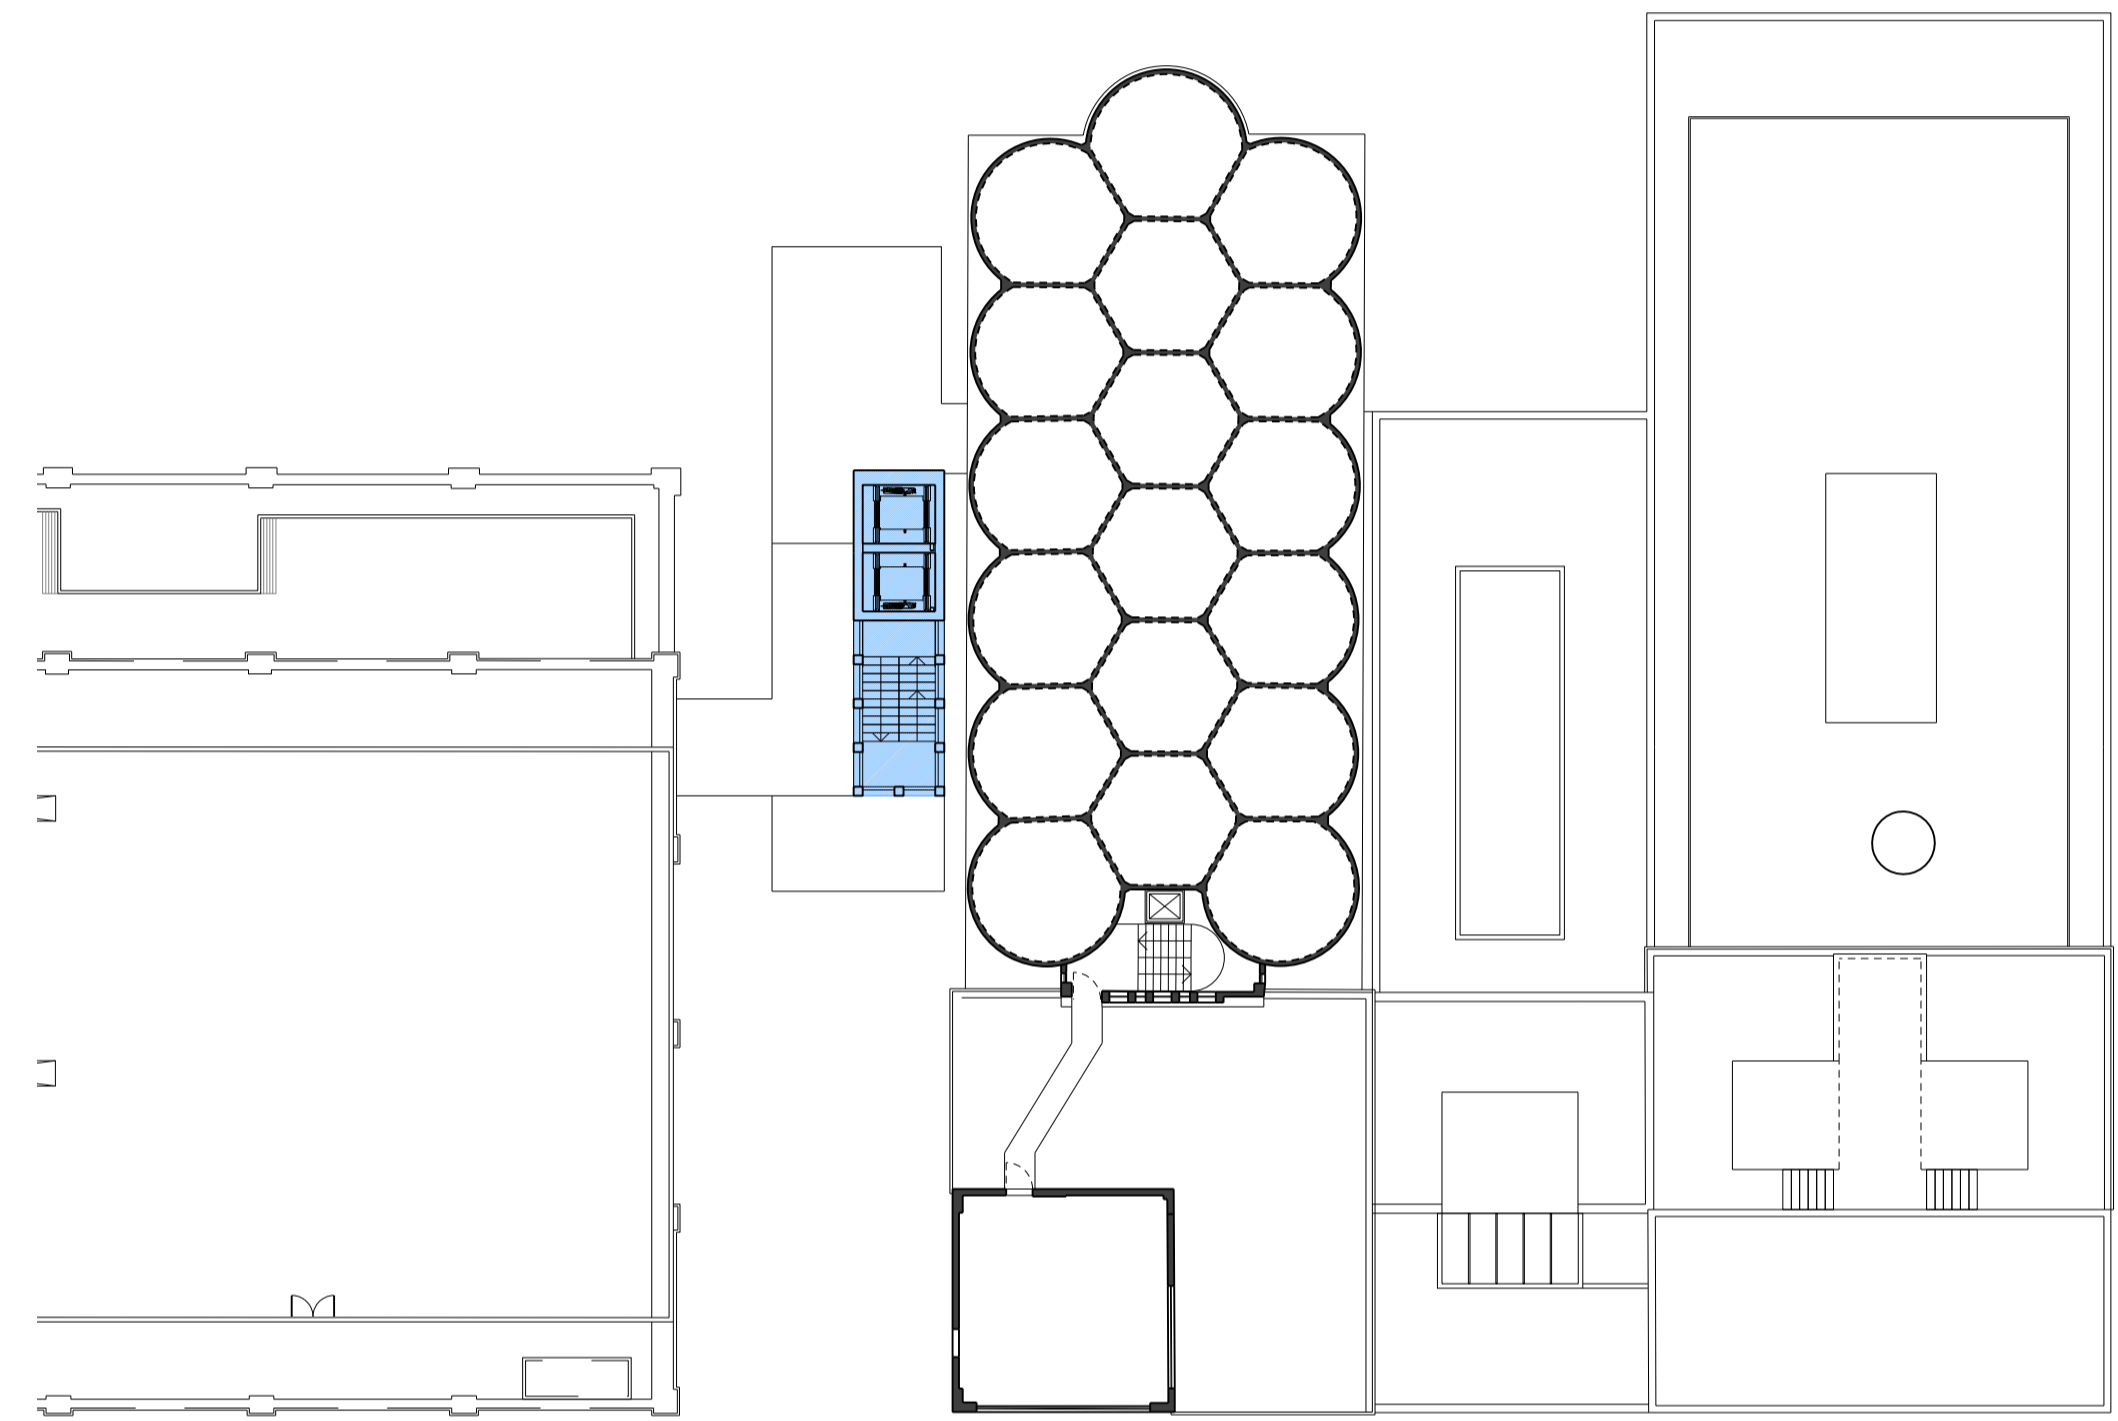


Proposed

For Planning Amendment

Key

- Omitted volume / element from planning consent of 2018/0171/MAJ
- Added volume / element from planning consent of 2018/0171/MAJ

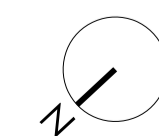

**Jamie Fobert
—Architects**

Rochelle, 22 Club Row
London E2 7EY
T: +44 (0) 207 553 6560
mail@jamiefobertarchitects.com

Copyright of Jamie Fobert Architects Ltd 2019

Unless indicated below, this drawing is for information only.
Do not scale. Use figured dimensions only. All dimensions to be checked on site.

Issue/Revision	Date	Rev

Project **Shredded Wheat Factory**

Subject **Proposed Amendments - Fourth Floor**

Scale **1:250 @ A1 | 1:500 @ A3**

Original Size **A1**

Date **04 03 2019**

Drawing No. **332_3a_1107**