


Scale 1:5000

Scale 1:750

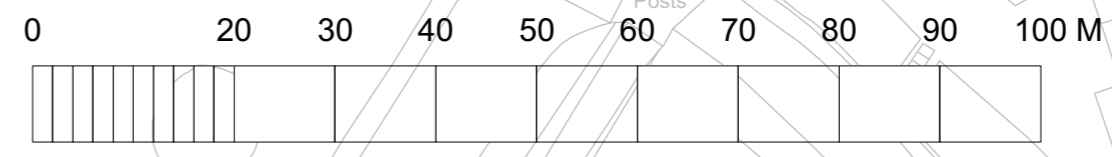

-	Oct '19	Issued for S73 Approval	-	-
Rev.	Date	Notes	By	Chk
Clouded Areas Indicate revisions since last issue				

Lyster Grillet & Harding
 Architect
 1 Pemberton Place
 Cambridge CB2 1XB
 01223 351626
 01223 366604
 admin@lgharchitects.com
 www.lgharchitects.com
 Copyright © 2017 Lyster Grillet & Harding Ltd All rights reserved.

job title
**Stanborough School
 ESFA CIF BID 19/20**
 date Nov '18
 drawn JC
 scales 1:750 @ A1 1:1500 @ A3
 1:5000 @ A1 1:10000 @ A3

client
Governors of Stanborough School
 building + drawing title
**Proposed Music & Drama Block
 Location Plan**

work stage
Technical Design
 drawing status
Approval
 job no. + work stage + building + drawing no.
2142 / 04 / 0001
 revision
-