





EXISTING NORTH ELEVATION, NORTHAW HOUSE AND EDWARDIAN WING
1:200

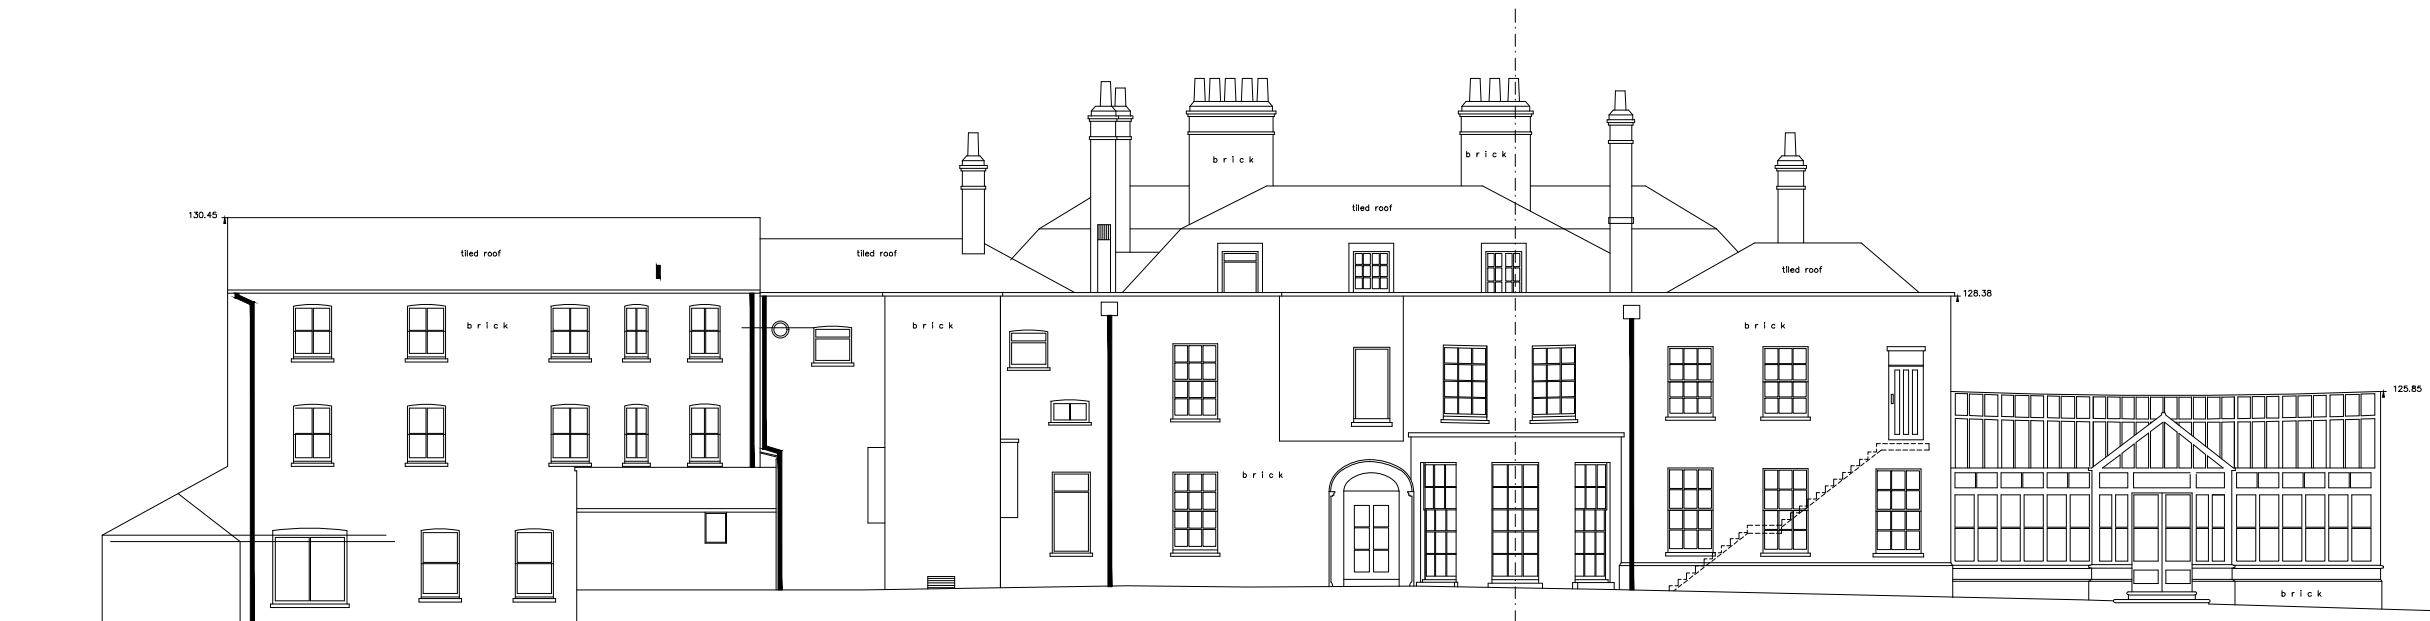

EXISTING SOUTH ELEVATION, NORTHAW HOUSE AND EDWARDIAN WING
1:200

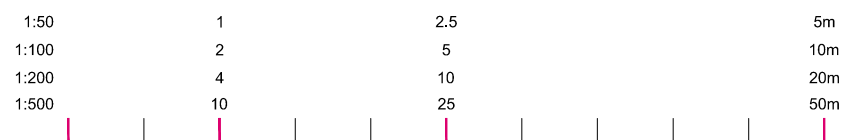

lm bryant + moore
ARCHITECTS
19-25 Salisbury Square, Old Hatfield, Herts AL9 5BT
Tel: 01707 251428 Fax: 01707 251429 Email: mb@bryantandmoore.co.uk

PROPOSED DEVELOPMENT AT:
Northaw House, Coopers Lane, Potters Bar, Hertfordshire EN6 4PS

EXISTING ELEVATIONS 1, NH & EW

1:200@A3

MARCH 2018

16_254_PL09

DRAWING BASED UPON INFORMATION PROVIDED
BY CSL LAND & ARCHITECTURAL SURVEYORS.