


EXISTING GROUND FLOOR PLAN, BALLROOM WING
1:100

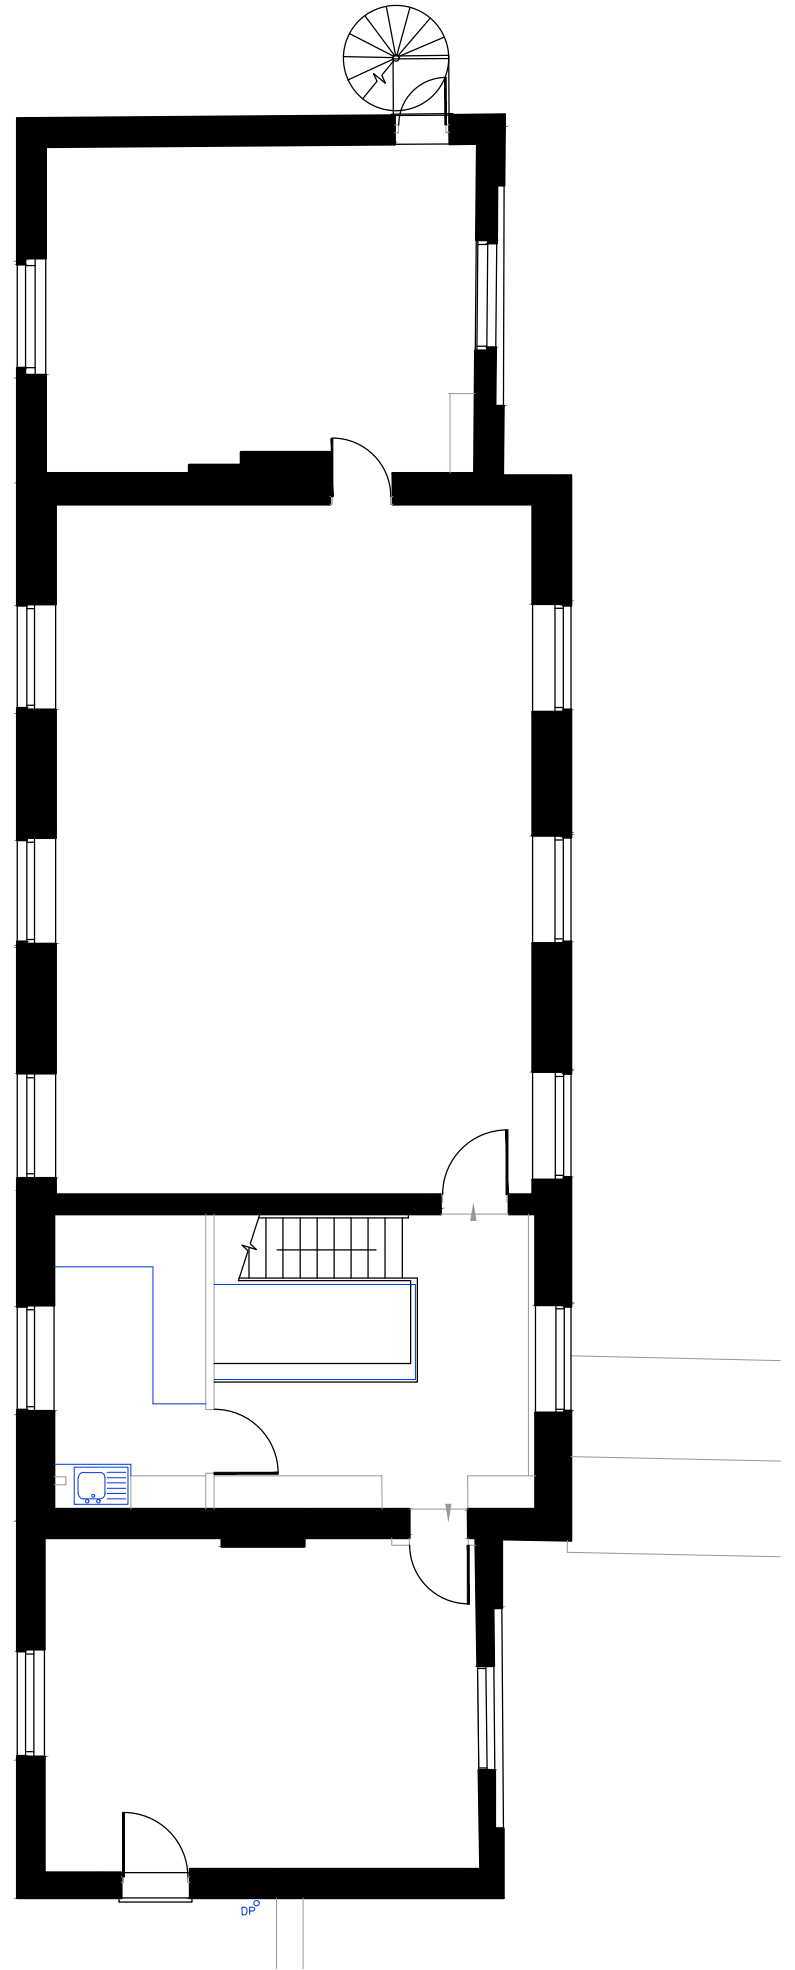

EXISTING FIRST FLOOR PLAN, BALLROOM WING
1:100

