


DWL 01b

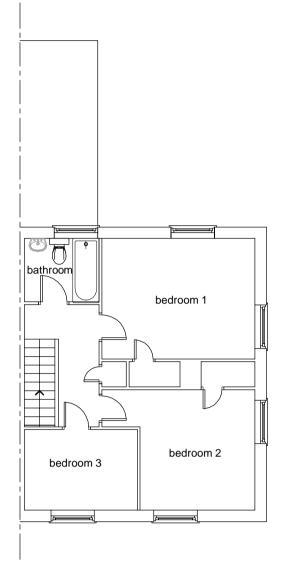


Existing First Floor Plan

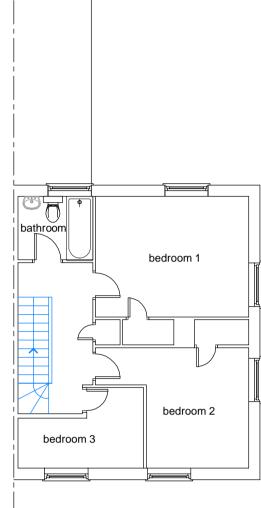


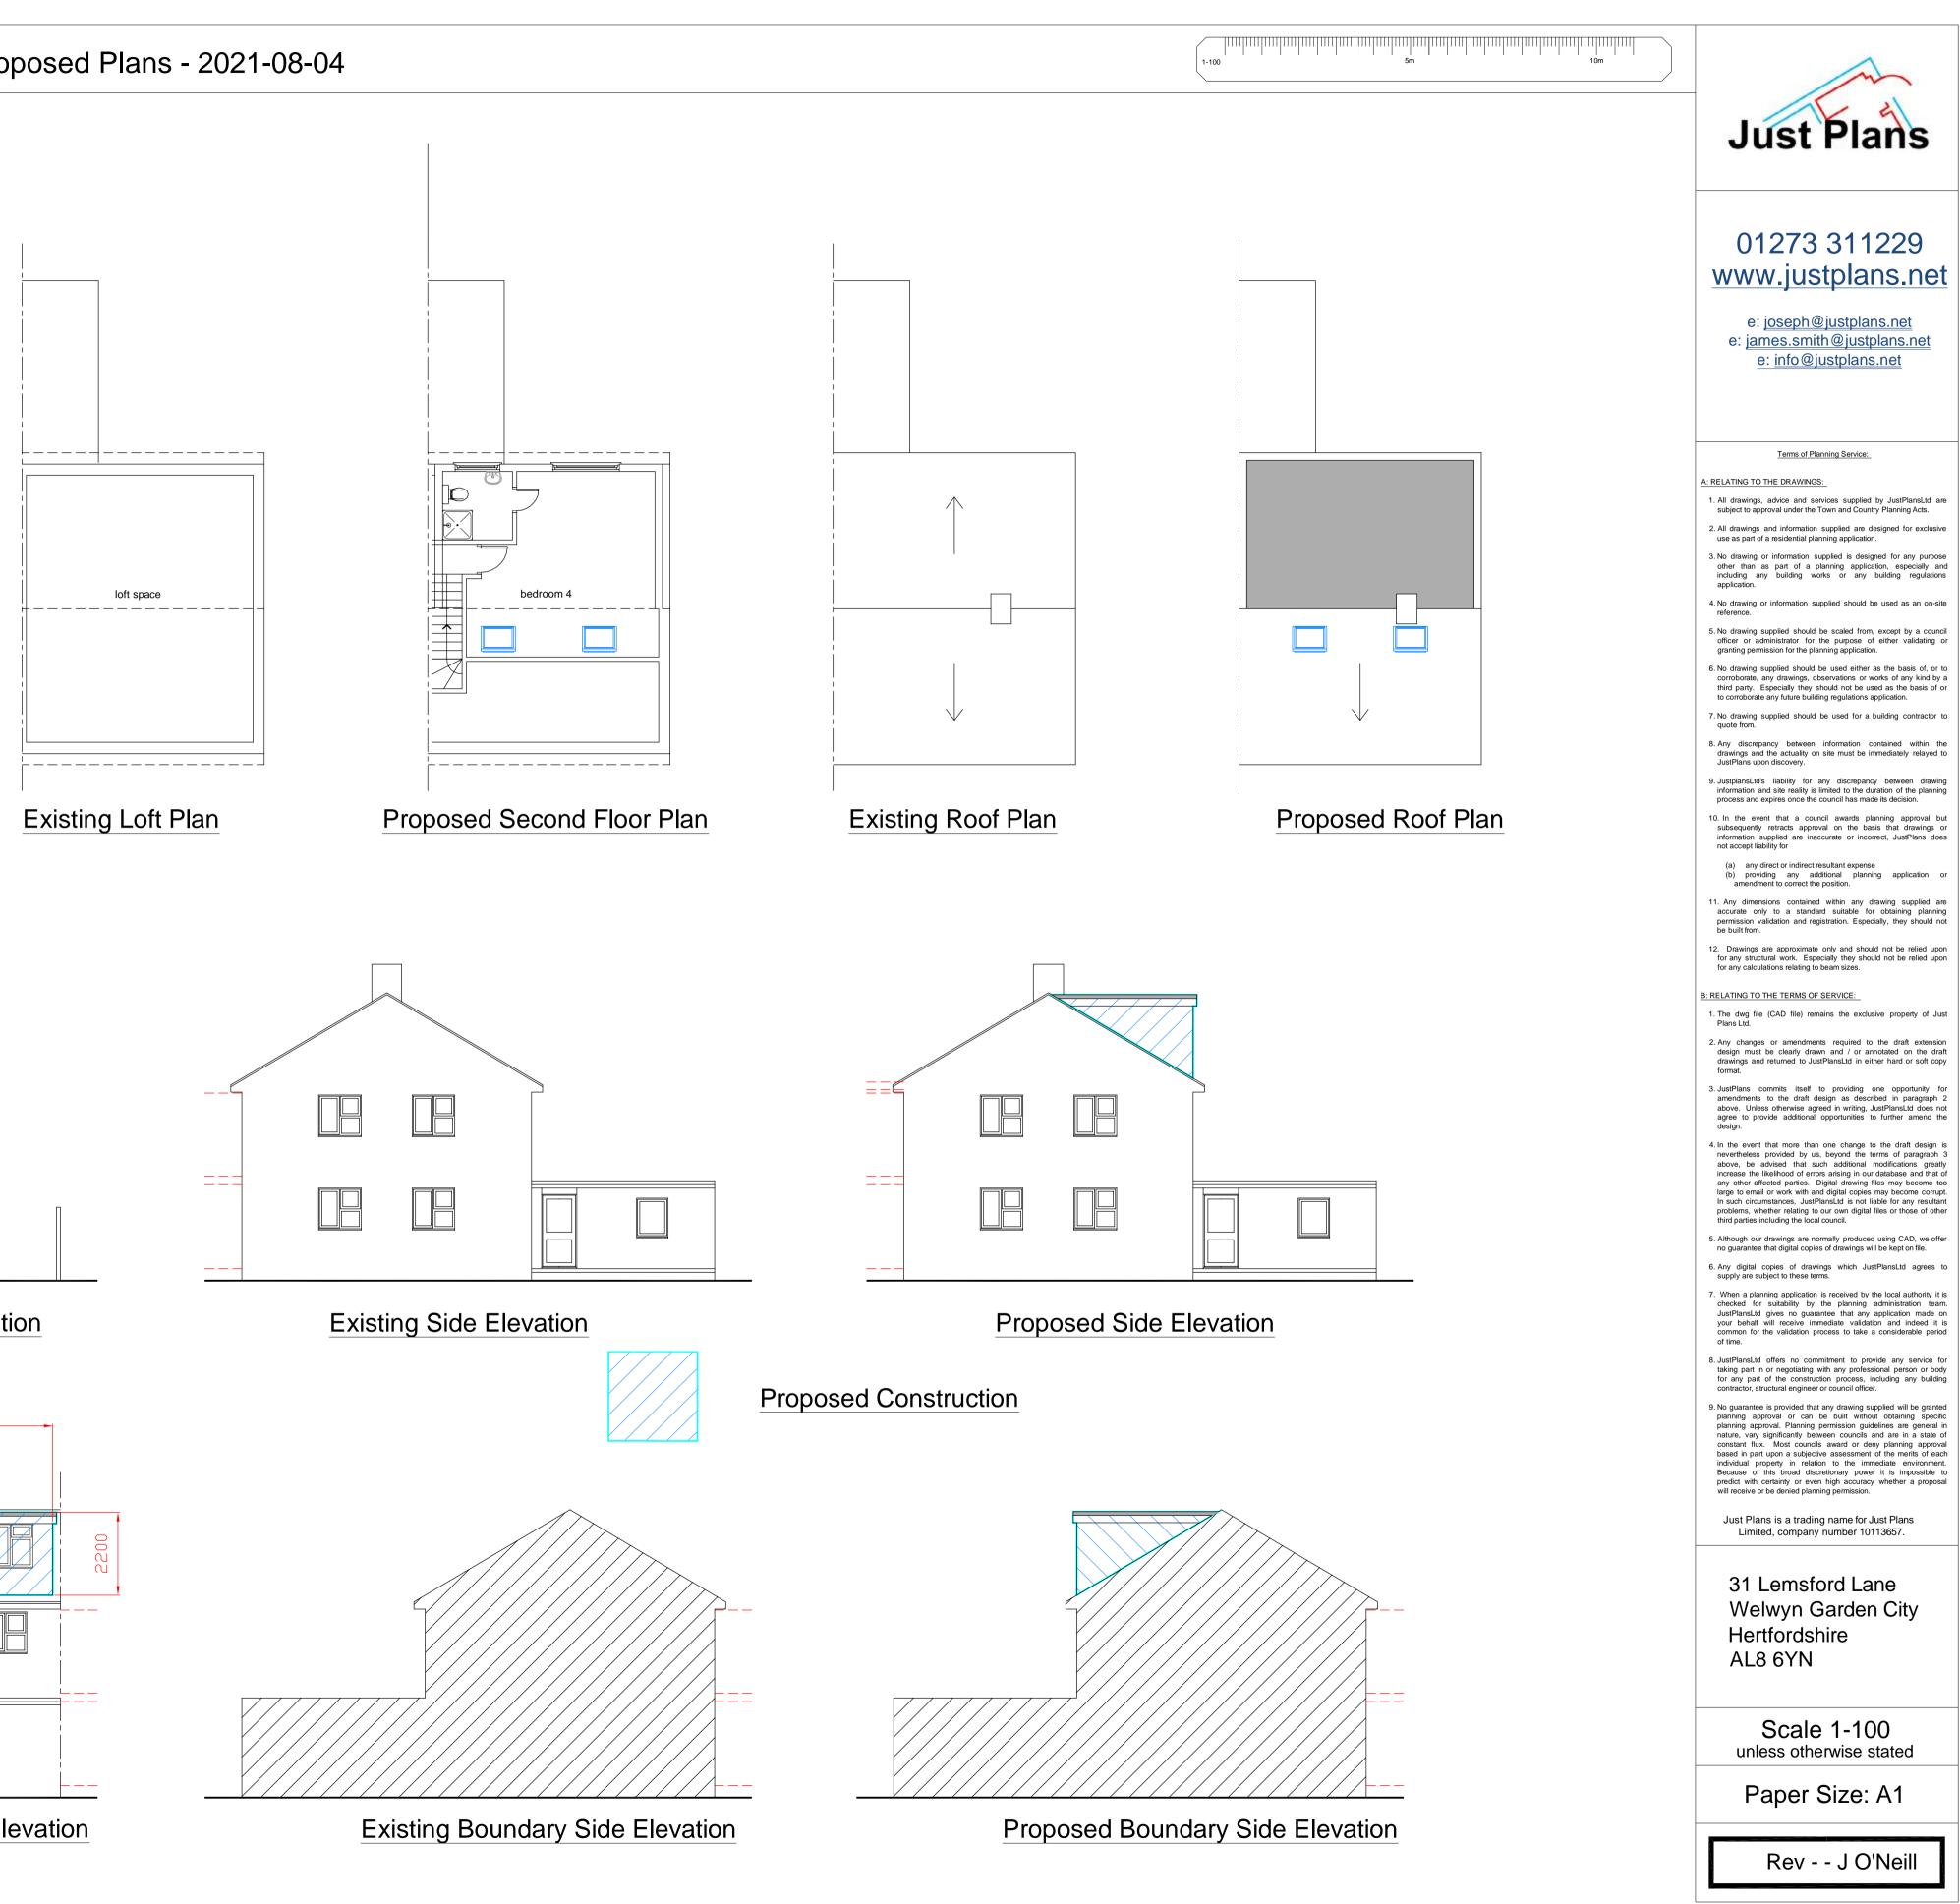

Proposed First Floor Plan

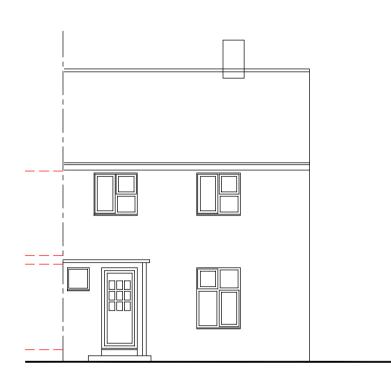

Existing Front Elevation

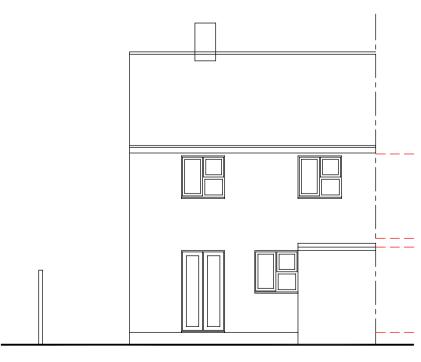

Existing Rear Elevation

