




Existing Building Elevation SCALE 1:100

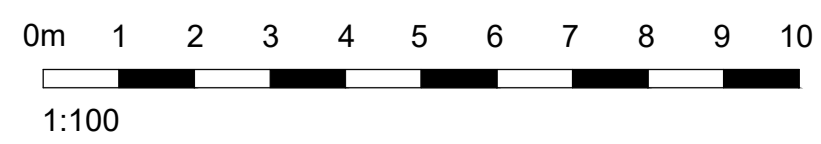

No.	Date	Description	Drawn/Checked by
A	11/09/21	Drawing revised to show existing elevations	WF/DC

CLIENT

Lidl Great Britain Limited

PROJECT

Moors Walk
Welwyn Garden City

TITLE

Existing Building Elevations

DRAWING STATUS

Planning

DRAWN	WF	CHECKED	DC
-------	----	---------	----

SCALE As indicated @ A1

DATE September 2021

Whittam Cox
ARCHITECTS
whittamcox.com

Chesterfield / 01246 260261
London / 020 3388 0019
Leeds / 0113 468 2450

JOB NO.	DRAWING NO.	REV
210373	PL-05A	A