



Signage Location Plan SCALE 1:500

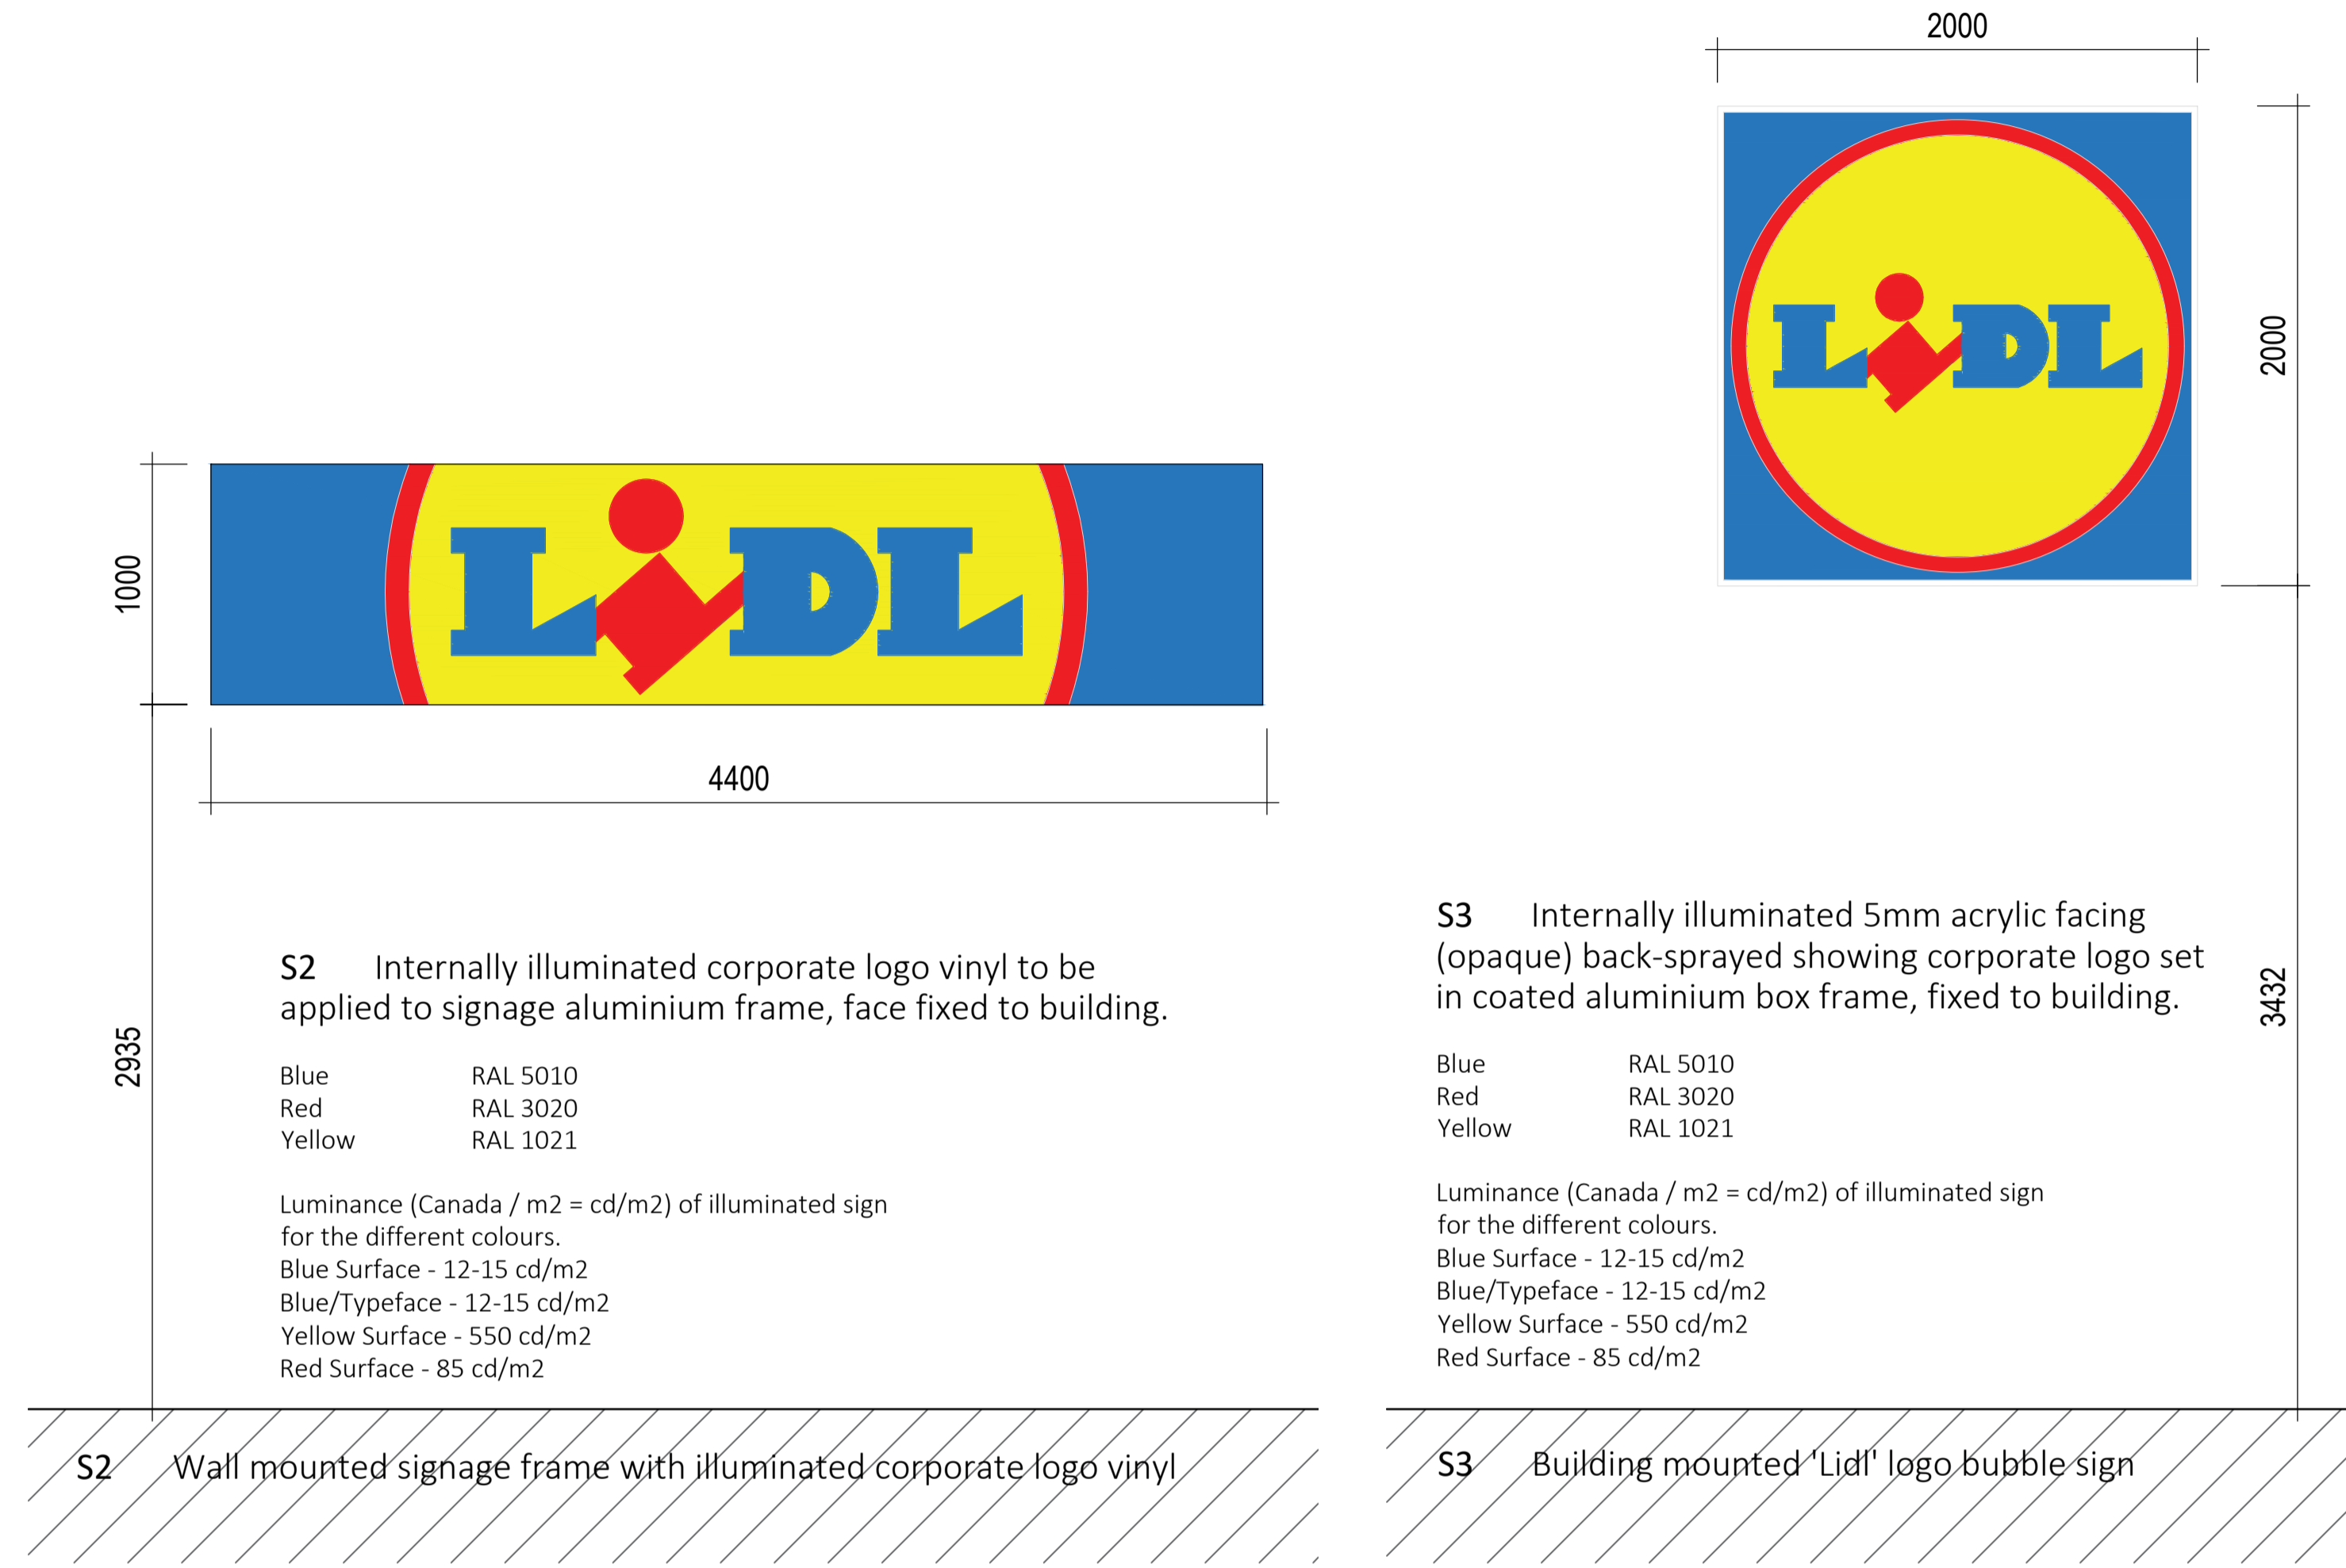

Signage details SCALE 1:25

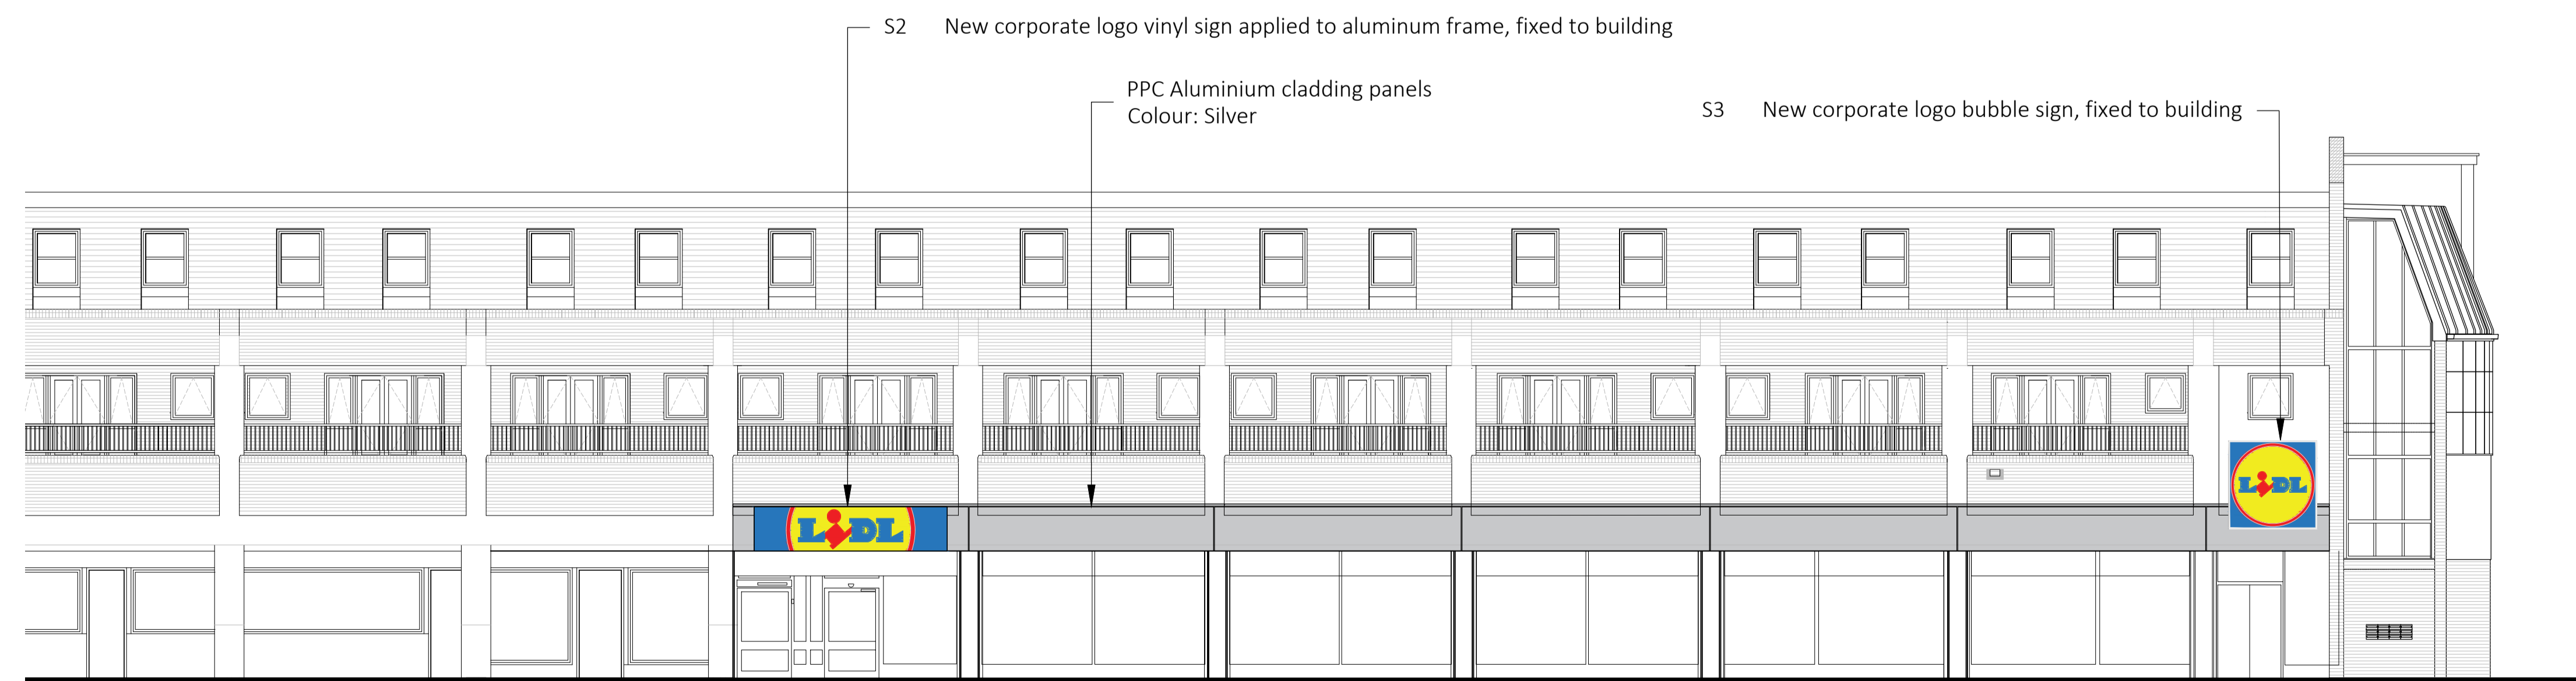

Proposed Building Elevation SCALE 1:100

KEY

Application boundary

Building mounted signage

S3 Internally illuminated 5mm acrylic facing (opaque) back-sprayed showing corporate logo set in coated aluminium box frame, fixed to building.

Blue RAL 5010
Red RAL 3020
Yellow RAL 1021

Luminance (Canada / m2 = cd/m2) of illuminated sign for the different colours.
Blue Surface - 12-15 cd/m2
Blue/Typeface - 12-15 cd/m2
Yellow Surface - 550 cd/m2
Red Surface - 85 cd/m2

S2 Internally illuminated corporate logo vinyl to be applied to signage aluminium frame, face fixed to building.

Blue RAL 5010
Red RAL 3020
Yellow RAL 1021

Luminance (Canada / m2 = cd/m2) of illuminated sign for the different colours.
Blue Surface - 12-15 cd/m2
Blue/Typeface - 12-15 cd/m2
Yellow Surface - 550 cd/m2
Red Surface - 85 cd/m2

B	15/10/21	Annotation amendments	WF/DC
A	11/10/21	Key revised	WF/DC
1		Issue	Description
		CLIENT	Drawn/Checked by

Lidl Great Britain Limited

PROJECT
Moors Walk
Welwyn Garden City

TITLE
Proposed Building Signage

DRAWING STATUS
Planning

DRAWN WF CHECKED DC

SCALE As indicated @ A1

DATE September 2021

Whittam Cox ARCHITECTS
Chesterfield / 01246 260261
London / 020 3388 0019
Leeds / 0113 468 2450
whittamcox.com

JOB NO.	DRAWING NO.	REV
210373	PL-03	B