



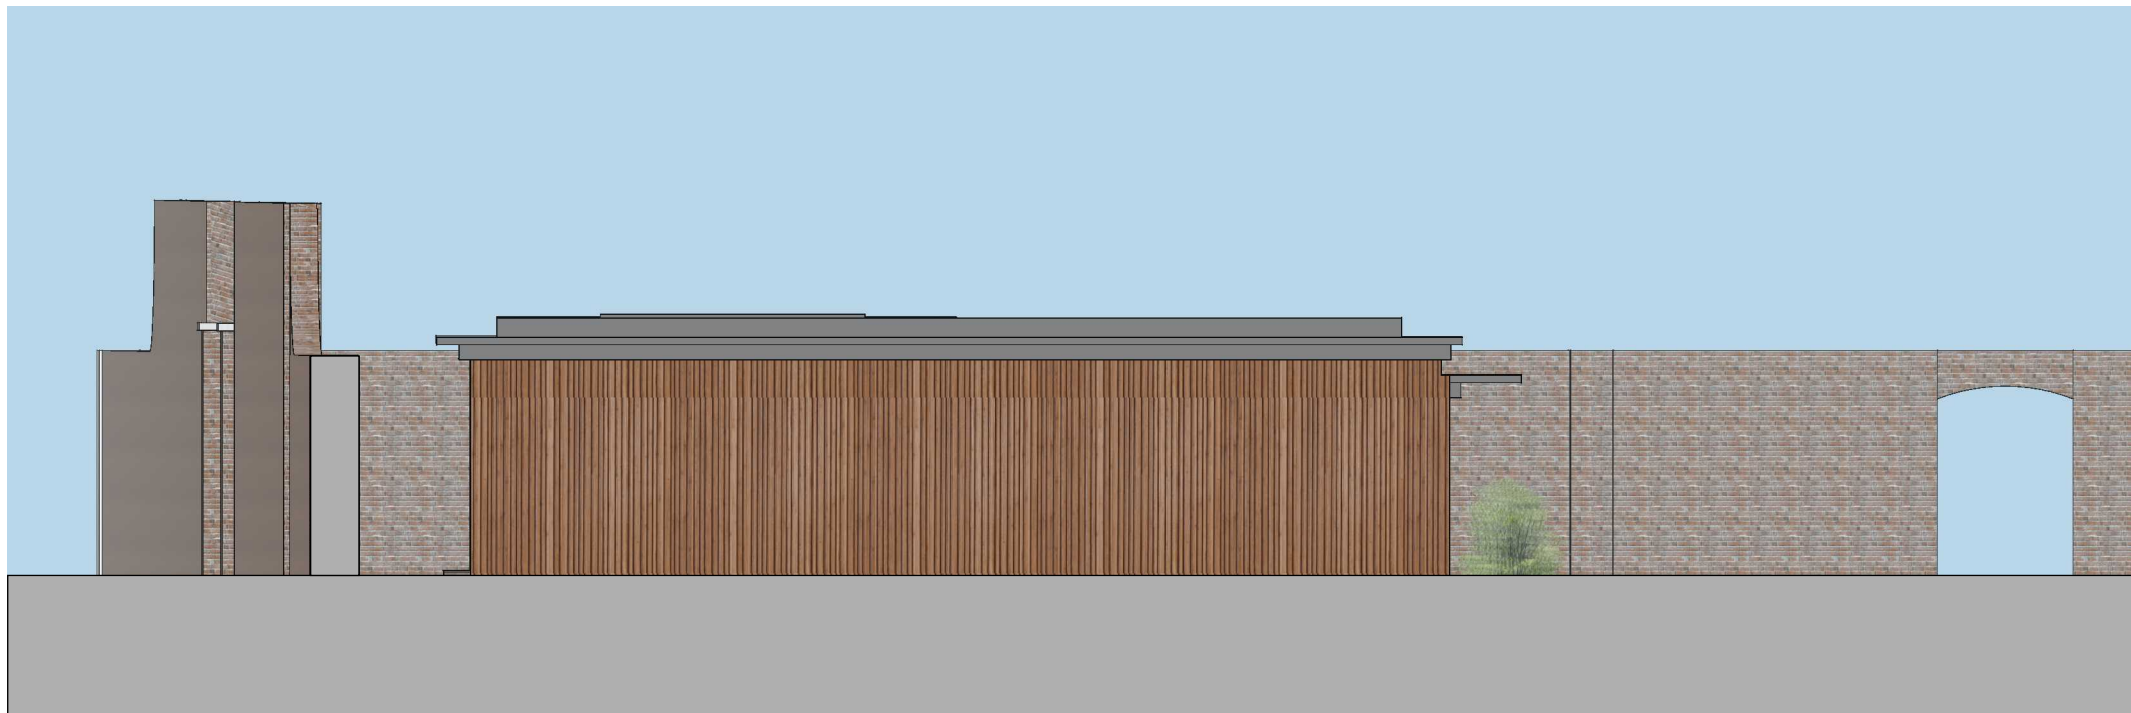

PROPOSED SIDE ELEVATION 1, WALLED GARDEN



PROPOSED SIDE ELEVATION 2, WALLED GARDEN

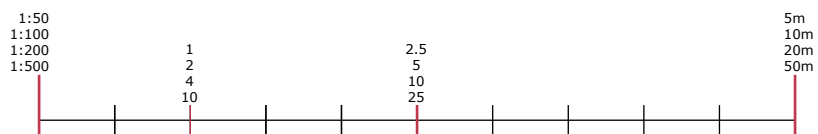

bryant + moore
ARCHITECTS

19-25 Salisbury Square, Old Hatfield, Herts AL9 5BT
Tel: 01707 251428 Fax: 01707 251429 Email: mb@bryantandmoore.co.uk

PROPOSED DEVELOPMENT AT:

Northaw House, Coopers Lane, Potters Bar, Hertfordshire EN6 4PS

ELEVATIONS, WALLED GARDEN

1:100@A3

MARCH 2018

16_254_PL69