


© COPYRIGHT RESERVED
Do Not Scale From Paper Copies

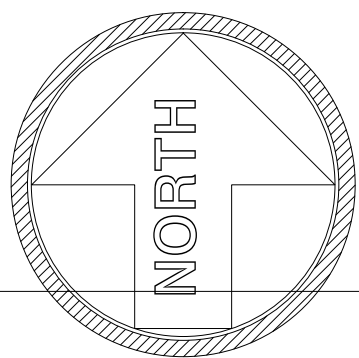

SURVEY NOTE
Topographical survey TS20-460-1 is an extension of previous survey TS20-006-1, carried out in January 2020. No site verification of the previous survey has taken place.

2 0 10 metres
SCALE BAR

SURVEY NOTE
Topographical survey TS20-006-1 is an extension of previous survey TS19-312-1, carried out in July 2019. No site verification of the previous survey has taken place.

Co-ordinate Table			
Station	Easting	Northing	Level
1	523602.868	213384.305	99.097
2	523572.047	213372.817	99.700
3	523566.670	213389.865	100.429
4	523566.595	213418.740	101.275
5	523597.194	213423.462	101.124
6	523621.012	213424.143	101.331
7	523655.769	213435.051	100.244
8	523694.300	213422.565	99.576
70	523653.899	213417.259	101.001

All levels related to Ordnance Survey active GPS network, of survey station 4.


SHEET 2

DISCLAIMERS

This survey is related to OSGB36(15) coordinate system by GPS 'rapid static' methods. No scale factor has been applied to the survey information. All horizontal distances taken from this drawing are ground distances.

Every effort has been made to confirm tree species on site, yet it is advised to confirm these details with an arborist before proceeding with any design.

Every effort has been made to confirm drainage run, type and size on site, yet it is advised to check these details against statutory authority records before proceeding with any design.

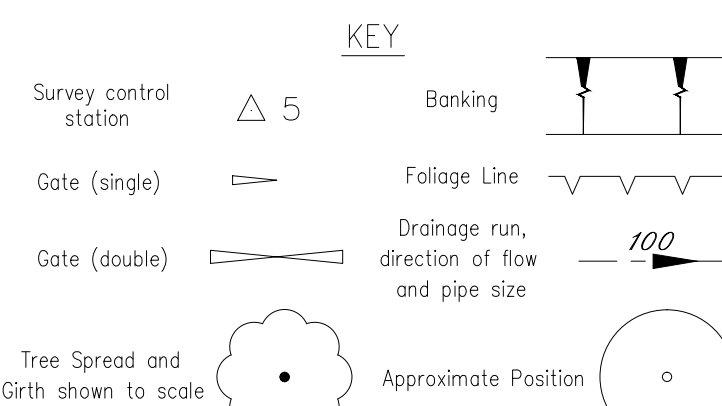

ABBREVIATIONS

AKU	Air Handling Unit	WM	Water Meter
BB	Belted Beacon	EL	Even Level
BD	Belted Beacon	RL	Ridge Level
BR	Brick Road	RFL	Road Level
BT	BT Inspection Cover	SFL	Soil Level
CTV	Cable Television Cover	THL	Threshold Level
DC	Drainage Channel	FWL	Forget Wall Level
EC	Electricity Cover	FFL	Finished Floor Level
EP	Electricity Pole	HL	Head Level
ES	Earth Rod	SL	Soil Level
FH	Fire Hydrant	CL	Cover Level
GV	Gas Valve	IL	Invert Level
GP	Gate Post	NP	No Visible Pipes
GY	Gully	UL	Unable to Lift
IC	Inspection Cover	FW	Foul Water
JB	Junction Box	SUL	Surface Level
KD	Kerb Outlet	SW	Surface Water
LP	Lamp Post	BP	Brick Paving
MA	Manhole	CON	Concrete
MP	Marker Post	CPS	Concrete Paving Slabs
P	Pipe	F	Flower Bed
PE	Pipe	FVB	Flower Bed
RS	Road Sign	TAC	Tackle Paving
RE	Road Sign	U/S	Unsurfaced
RP	Retaining Post	W	Wall
SV	Stop Valve	CLF	Chalk Line Fence
ST	Stop Tap	CHF	Chestnut Fencing Fence
TP	Telescope Pole	IF	Iron Rolling Fence
VF	Vent Pipe	MF	Metal Security Fence
WP	Wood Panel Fence	PWF	Post and Wire Fence
WPF	Wood Panel Fence	WPF	Post and Wire Fence

Client
WELWYN & HATFIELD BOROUGH COUNCIL

Project
CAMPUS WEST CAR PARK, WELWYN GARDEN CITY

Title
TOPOGRAPHICAL SURVEY

Drawing Number
TS20-460-2-B

Revision	Description	Date
A	Lamp post on west boundary added.	18.10.21
B	FPL and boundary levels added	20.01.22

Scale: 1:200@A0 Sheet: 2 of 2

Drawn by	Checked by	Date of Survey
HB	PG	NOV 2020



Tel: 01438 841300
enquiries@terrainsurveys.co.uk
www.terrainsurveys.co.uk

