


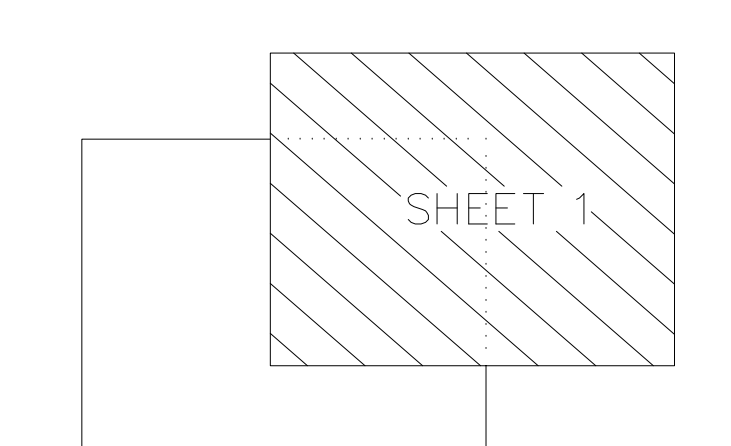

Co-ordinate Table			
Station	Easting	Northing	Level
1	523602.868	213384.305	99.097
2	523572.047	213372.817	99.700
3	523566.670	213389.865	100.429
4	523566.595	213418.740	101.275
5	523597.194	213423.462	101.124
6	523621.012	213434.743	101.331
7	523655.769	213435.051	100.244
8	523694.300	213422.565	99.576
70	523653.899	213417.259	101.001

All levels related to Ordnance Survey active GPS network, of survey station 4.



DISCLAIMERS

This survey is related to OSGB36(15) coordinate system by GPS 'rapid static' methods. No scale factor has been applied to the survey information. All horizontal distances taken from this drawing are ground distances.

Every effort has been made to confirm tree species on site, yet it is advised to confirm these details with an arborist before proceeding with any design.

Every effort has been made to confirm drainage run, type and size on site, yet it is advised to check these details against statutory authority records before proceeding with any design.

KEY

- Survey control station: 5
- Gate (single):
- Gate (double):
- Tree Spread and Grn shown to scale:
- Banking:
- Fallage Line:
- Drainage run, direction of flow and pipe size:
- Approximate Position:

ABBREVIATIONS		
AKU	Air Handling Unit	WW
BB	Believe Beacon	EL
BD	Bolard	RL
BN	Banish	RFL
BT	BT Inspection Cover	SFL
CTV	Cable Television Cover	THL
DC	Drainage Channel	FWL
EC	Electricity Cover	FHL
EP	Electricity Pole	HL
ES	Earth Rod	SL
FS	Fire Hydrant	CL
GV	Gas Valve	NVP
GP	Gate Post	UTL
GU	Gully	FW
IC	Inspection Cover	SUL
JB	Junction Box	SW
KD	Kerb Outlet	BP
LP	Lamp Post	CON
MH	Manhole	CPS
MK	Marker Post	FVB
P	Pipe	SVB
PE	Pipe	TAC
RS	Road Sign	U/S
RE	Roadside Eye	CLF
MK	Marker Post	CHP
SP	Stop Sign	RF
SV	Stop Valve	TL
ST	Street Light	CF
TR	Tree	PF
VF	Valve	WPF
WR	Wooden Panel Fence	

Client
WELWYN & HATFIELD BOROUGH COUNCIL

Project
CAMPUS WEST CAR PARK, WELWYN GARDEN CITY

Title
TOPOGRAPHICAL SURVEY

Drawing Number
T320-480-B

Revision	Description	Date
A	Lamp post on west boundary added.	18.10.21
B	FFL and boundary levels added.	20.01.22

Scale: 1:200@A0
Sheet: 1 of 2

Drawn by: HB	Checked by: PG	Date of Survey: NOV 2020
--------------	----------------	--------------------------

terrain surveys

Tel: 01438 841300
enquiries@terrainsurveys.co.uk
www.terrainsurveys.co.uk

Accreditations

- ICES
- THE SURVEY ASSOCIATION
- CONSTRUCTIONline
- CHAS

SURVEY NOTE
Topographical survey TS20-460-1 is an extension of previous survey TS20-006-1, carried out in January 2020. No site verification of the previous survey has taken place.

SURVEY NOTE
Topographical survey TS20-006-1 is an extension of previous survey TS19-312-1, carried out in July 2019. No site verification

