


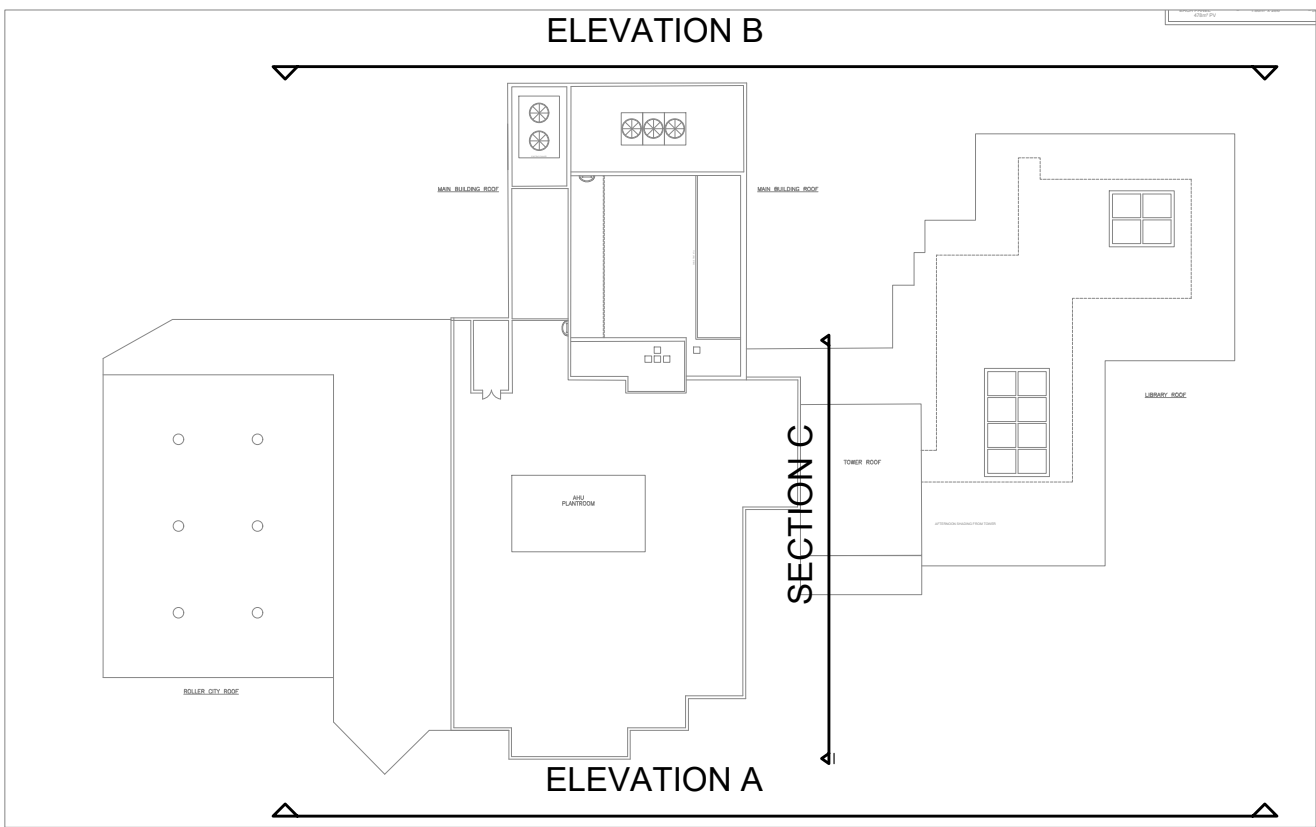


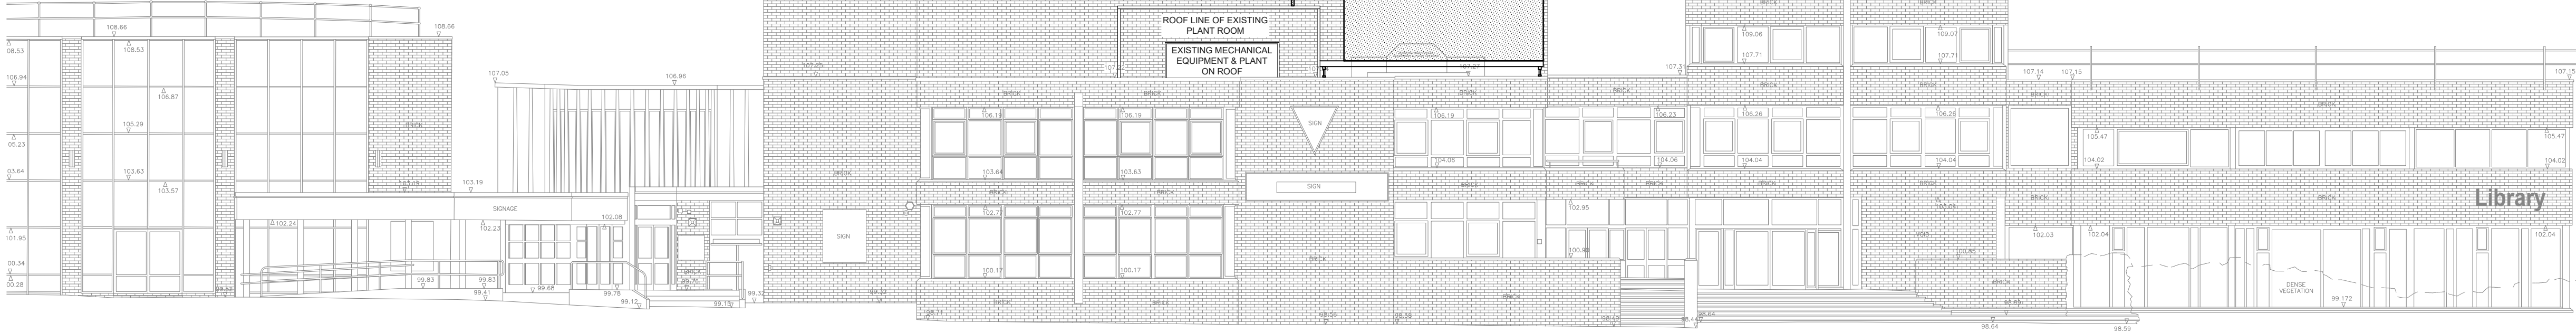


KEY PLAN

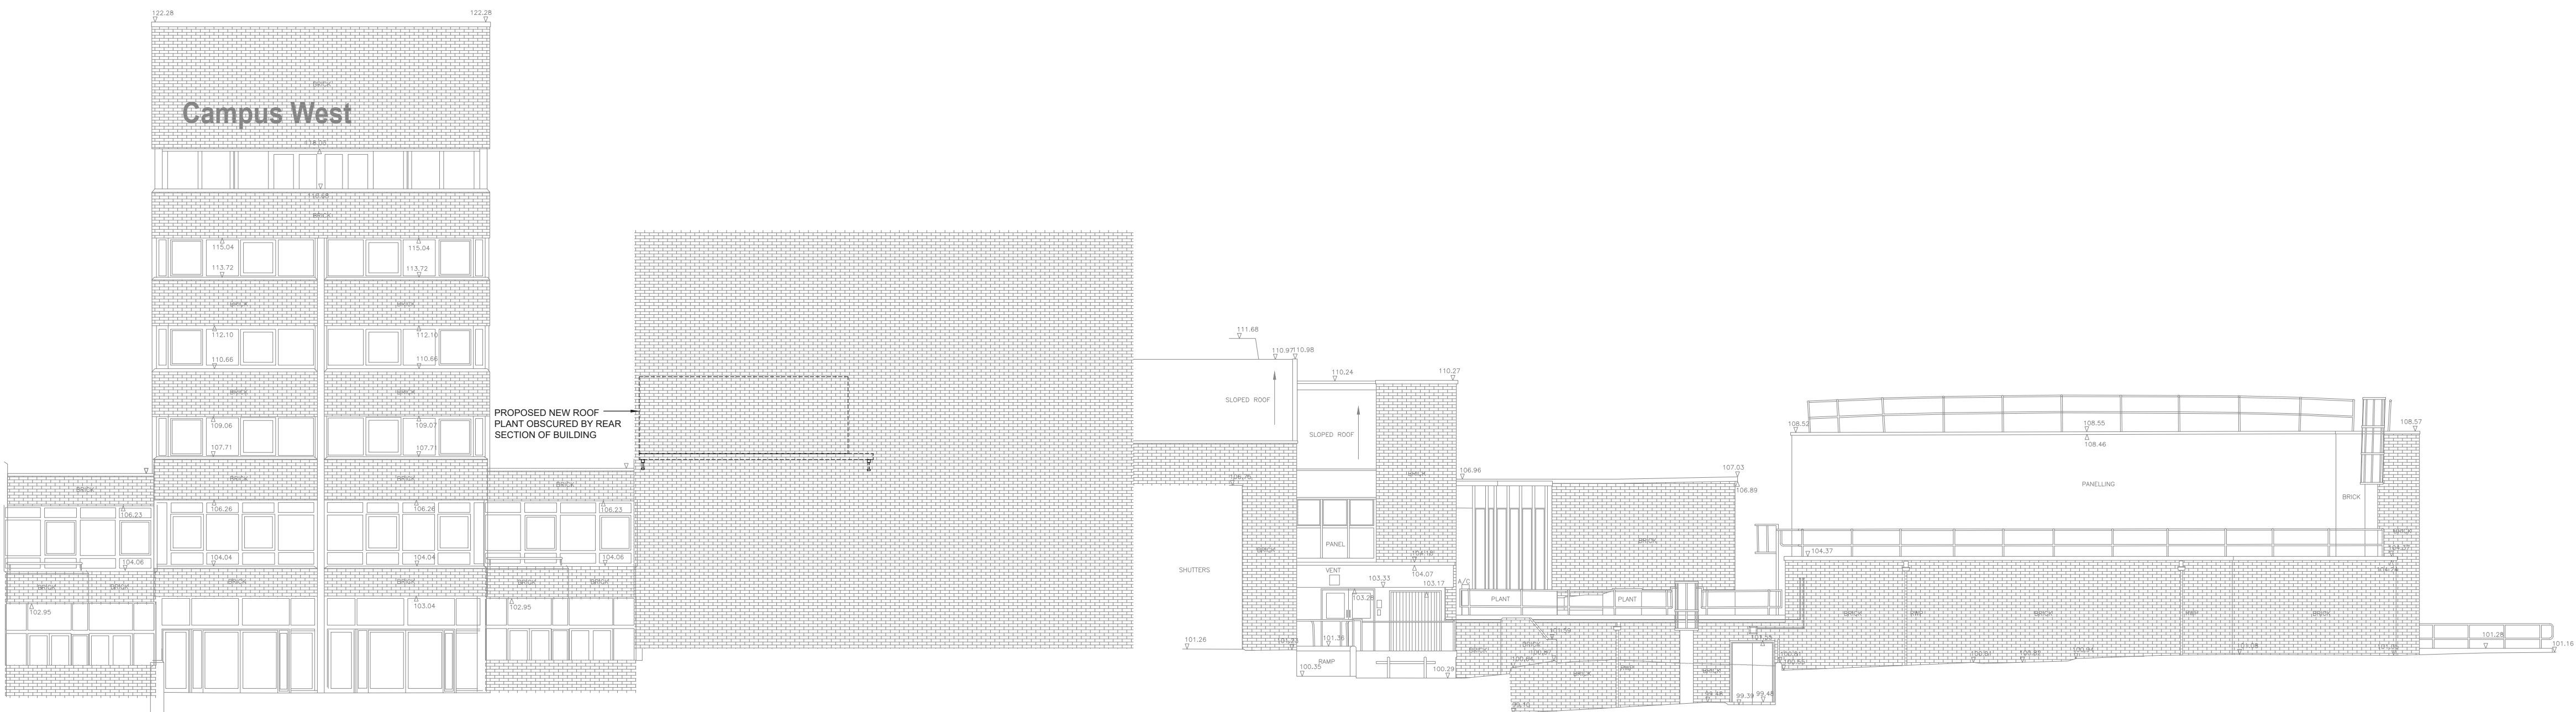


ELEVATION A

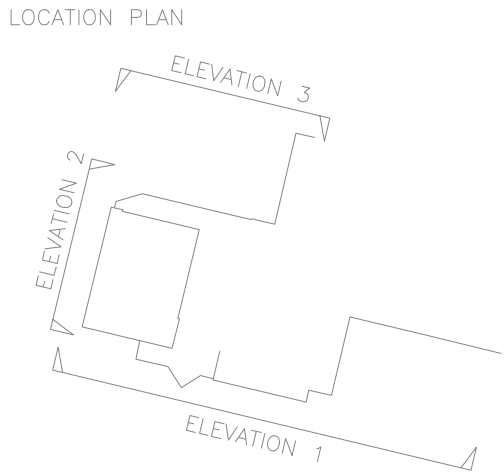

ELEVATION B

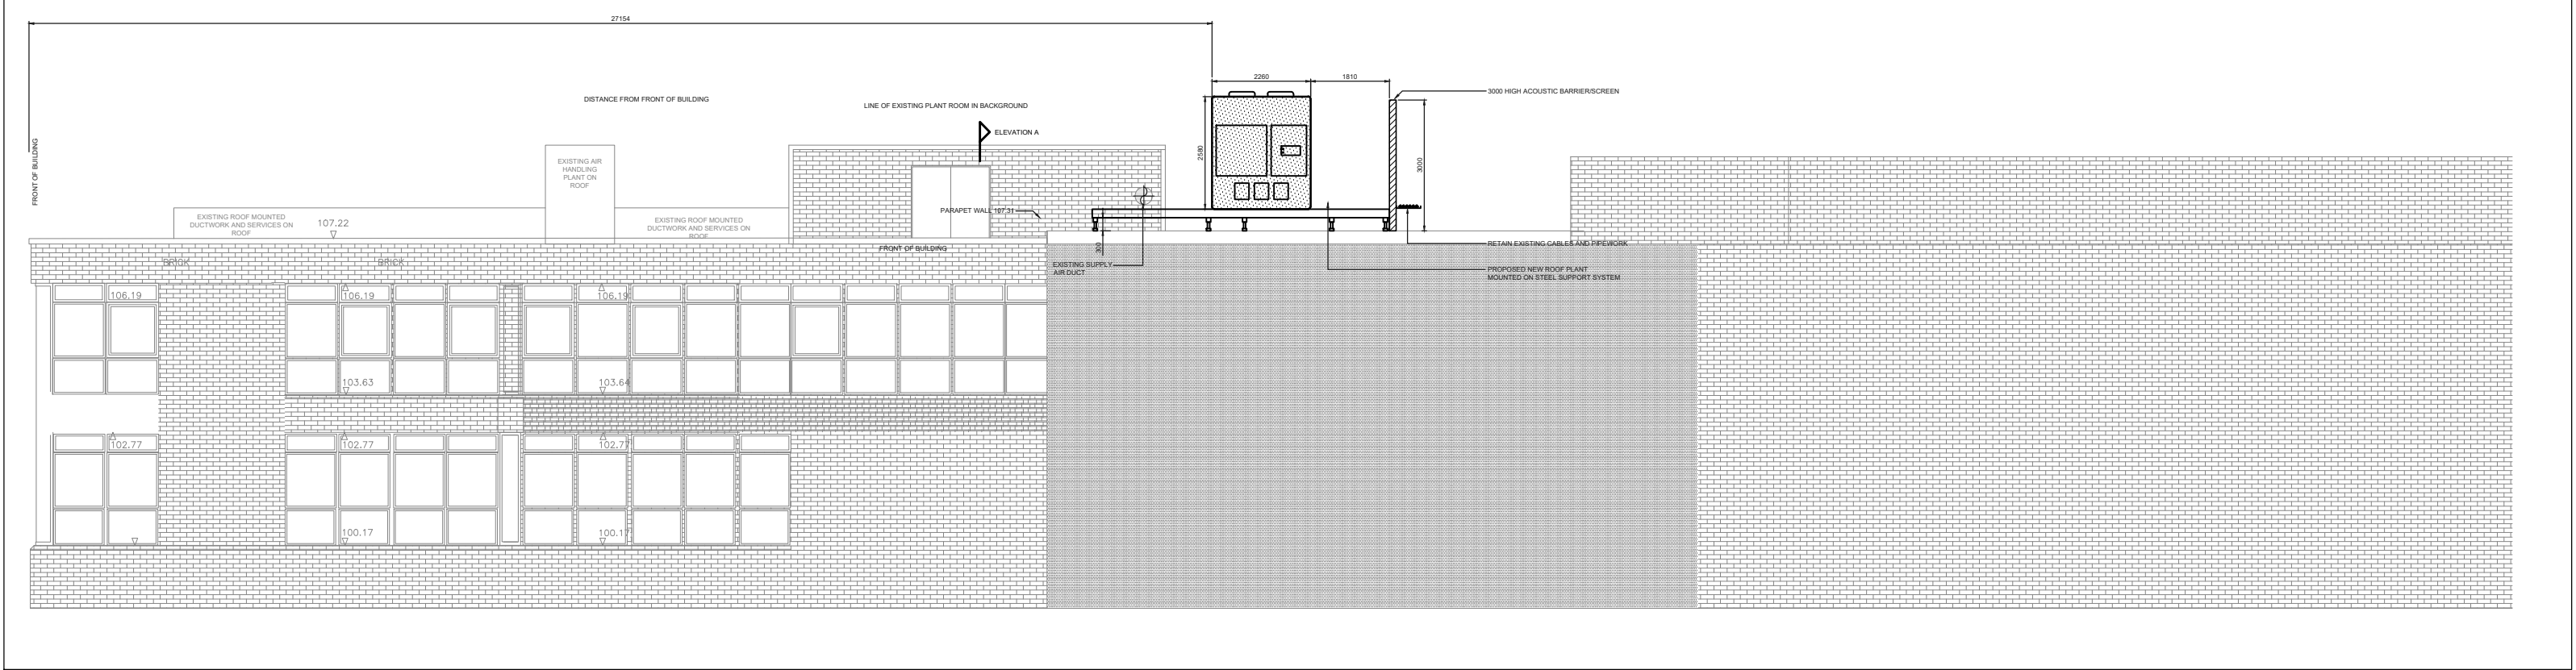

SECTION C

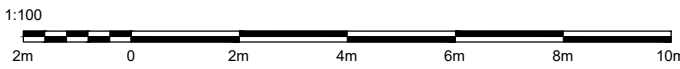

COPYRIGHT ©
FIGURED DIMENSIONS ONLY ARE TO BE USED. FOR OTHER DIMENSIONS REFER TO CA. ALL DIMENSIONS TO BE CHECKED ON SITE PRIOR TO THE COMMENCEMENT OF WORK. DISCREPANCIES, AMBIGUITIES OR DIFFERENCES BETWEEN DRAWINGS, AND BETWEEN DRAWINGS AND SPECIFICATION OR BILLS OF QUANTITIES TO BE REFERRED TO CA WITHOUT DELAY.

NOTES

1. ANY INFORMATION PROVIDED ON THE TENDER DRAWINGS ARE INDICATIVE ONLY OF THE OUTLINE DESIGN INTENT. THE CONTRACTOR SHALL USE THIS AS AN OUTLINE BASIS ONLY FOR THEIR OWN DESIGN DEVELOPMENT AND THE PRODUCTION OF DESIGN, CONSTRUCTION AND WORKING DRAWINGS - WHICH SHALL BE DEVELOPED IN LINE WITH ALL REQUIRED BRITISH STANDARDS, CODES OF PRACTICE, MANUFACTURERS' INSTRUCTIONS, CLIENT, ARCHITECT AND INTERIOR DESIGNER REQUIREMENTS. TENDER DRAWINGS MUST NOT BE USED ON SITE FOR INSTALLATION PURPOSES.

2	16.03.22	ELEVATION ADDED	SO/AS
1	12.11.21	SECTION C ADDED	SO/AD
0	08.10.21	ADDITIONAL ELEVATIONS ADDED	SO/AD

Revision Date Description Dwn/CHKd

ARCHITECTS LAYOUTS

N/A

PinnacleESP
consulting engineers
Croydon Office:
No 1 Croydon, 1st Floor, 12-16 Addiscombe, Croydon,
CR0 0JY
London Office:
Cargo Works, 1-2 Hatfields, London,
SE1 1PQ
Tel: 020 8776 5500 | Fax: 020 8776 5533
Email: info@pinnacle-esp.co.uk | Web: www.pinnacle-esp.co.uk

Project:
CAMPUS WEST

Client:
WELWYN HATFIELD

Title:
ROOF LEVEL
PROPOSED MECHANICAL & ELECTRICAL
SERVICES LAYOUT - FOR PLANNING

Drawn: AD
Date: MAY 21
Scale: 1:100 @ A0

Drw No. P4252-PESP-AZ-RF-DR-ME-58-9153

Revision
2