


FIRST FLOOR LAYOUT

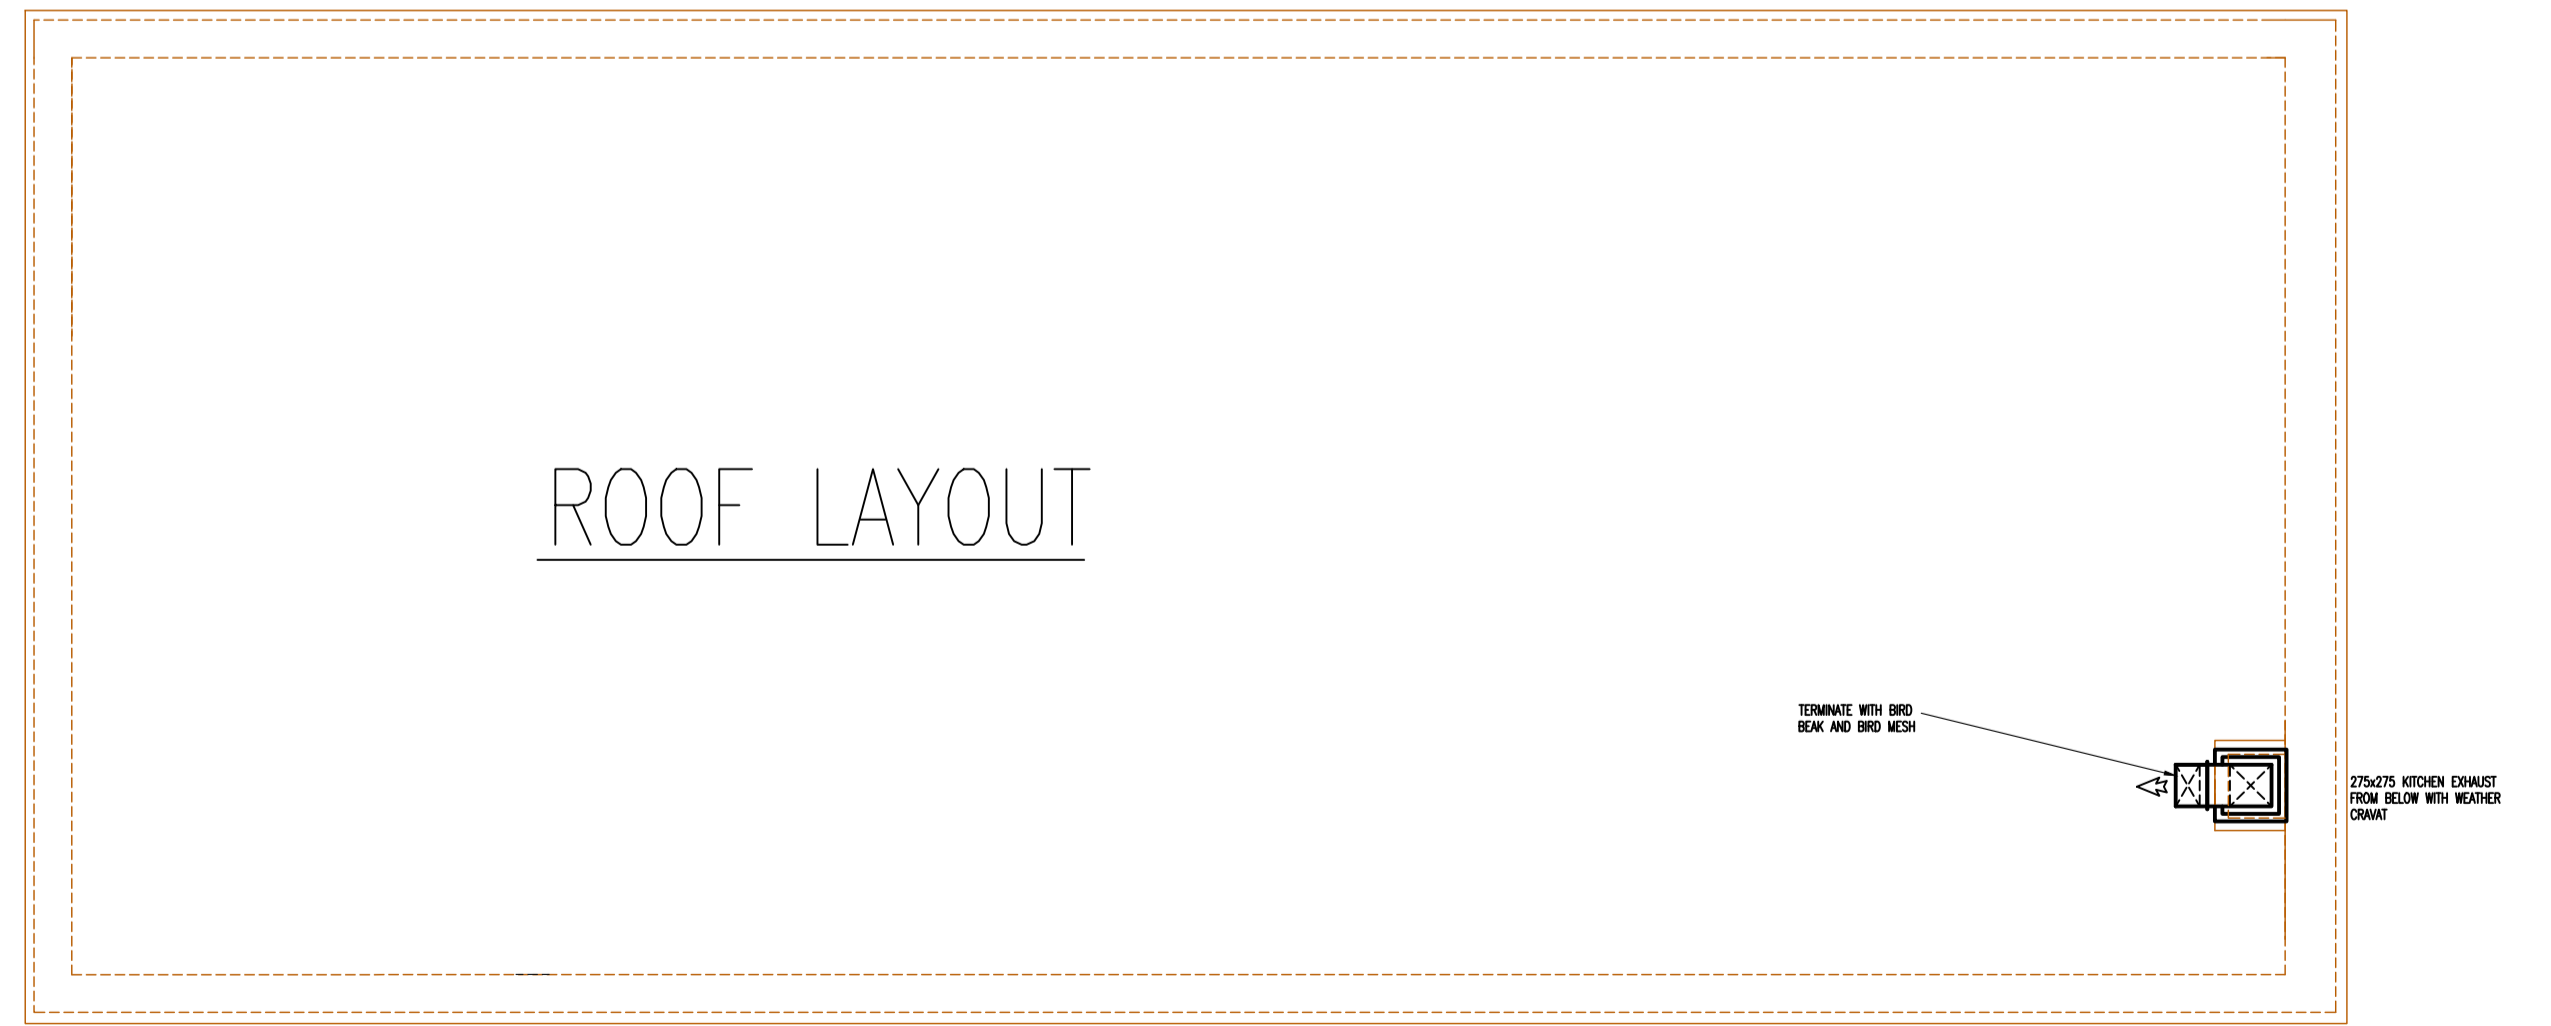

ROOF LAYOUT

ABBREVIATIONS	NOTES
AP/AD	ACCESS PANEL / DOOR
ATT	ATTENUATOR
CE	CAP END
CTS	CUT TO SUIT
EQ	EQUAL TOP & BOTTOM IN VIEW
EQ-EQ	EQUAL IN ALL PLANES
FCL	FALSE CEILING LEVEL
FCU	FAN COIL UNIT
FD	FIRE DAMPER
FFL	FINISHED FLOOR LEVEL
FOB	FLAT ON BOTTOM
FOT	FLAT ON TOP
HBT/CC	HEATER BATTERY / COOLING COIL
MSD	MOTORIZED SMOKE DAMPER
NTS	NOT TO SCALE
SBD	SINGLE BLADE DAMPER
SSL	STRUCTURAL SLAB LEVEL
SE/LE	SMALL END / LARGE END
TSU	TOP SET DOWN
TSU	TOP SET UP
VCD	VOLUME CONTROL DAMPER

REV.	DRAWN	DATE	REVISIONS
P1	-K.D.M-	29-4-22	BACKGROUNDS UPDATED, KITCHEN SUPPLY, KITCHEN EXTRACT A/C UNITS RELOCATED, A/C PIPEWORK REVISED AND OUTDOOR UNITS RELOCATED
P0	-K.D.M-	7-3-22	ISSUED FOR INFORMATION

DRAWING STATUS	ARTEMIS FM [®] FACILITIES MANAGEMENT														
PRELIMINARY	<p>MEGANS WELWYN GARDEN CITY DETAILS OF AIR CONDITIONING AND VENTILATION SERVICES 1ST FLOOR & ROOF</p> <table border="1"> <tr> <td>SCALE</td> <td>1-50 @ A1</td> <td colspan="2">DRAWING No</td> </tr> <tr> <td>DATE</td> <td>MARCH 22</td> <td rowspan="2">MWGC/GA02</td> <td>REV</td> </tr> <tr> <td>DRAWN</td> <td>-K.D.M-</td> <td>P1</td> </tr> </table>				SCALE	1-50 @ A1	DRAWING No		DATE	MARCH 22	MWGC/GA02	REV	DRAWN	-K.D.M-	P1
SCALE					1-50 @ A1	DRAWING No									
DATE					MARCH 22	MWGC/GA02	REV								
DRAWN					-K.D.M-		P1								
FOR INFORMATION					<input checked="" type="checkbox"/>										
FOR APPROVAL	<input type="checkbox"/>														
FOR RE-APPROVAL	<input type="checkbox"/>														
FOR CONSTRUCTION	<input type="checkbox"/>														