


**DISCLAIMER**

ANY DIMENSIONS GIVEN ARE IN MILLIMETRES.  
ALL DIMENSIONS GIVEN SHOULD BE CHECKED ON SITE PRIOR TO PROCEEDING WITH  
WORKS. WHILST EVERY CARE HAS BEEN TAKEN TO ENSURE ACCURACY, THE DESIGNER IS  
NOT RESPONSIBLE FOR ERROR OR OMISSION OF INFORMATION ON THIS DRAWING. DO  
NOT SCALE FROM THIS DRAWING, EXCEPT FOR PLANNING PURPOSES. ALL REPRODUCTION  
RIGHTS RESERVED.

# DENSLEY CLOSE

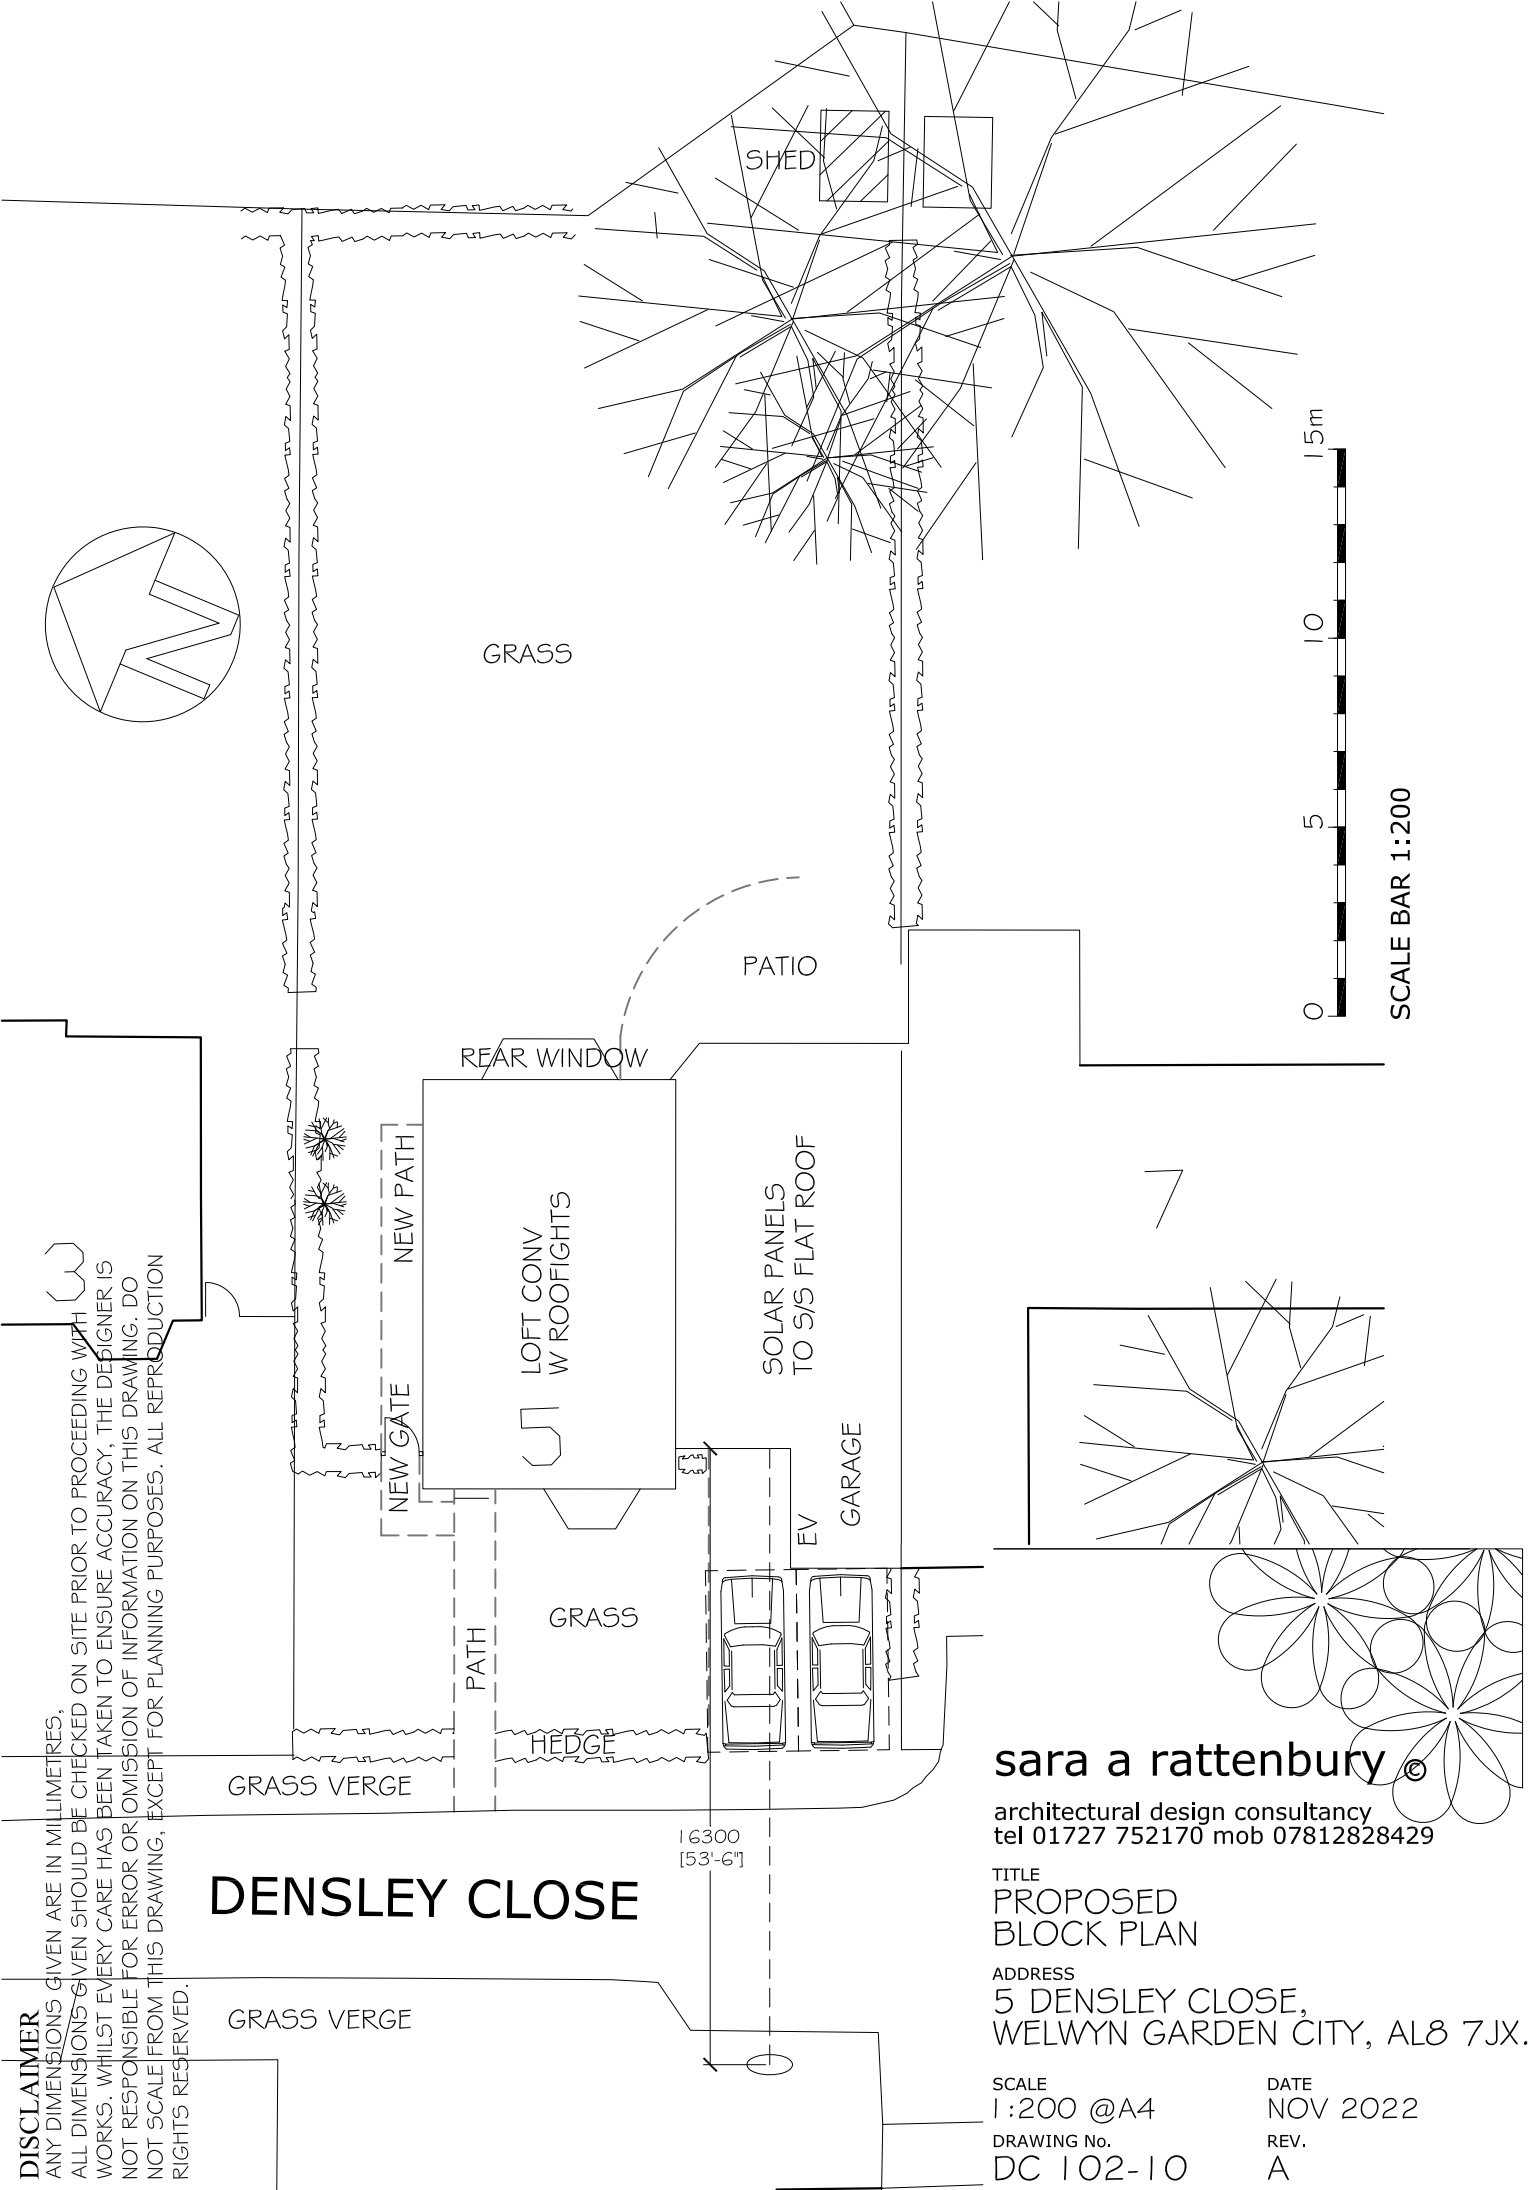

**sara a rattenbury** ©  
 architectural design consultancy  
 tel 01727 752170 mob 07812828429

TITLE  
**PROPOSED  
 BLOCK PLAN**

ADDRESS  
**5 DENSLEY CLOSE,  
 WELWYN GARDEN CITY, AL8 7JX.**

SCALE  
**1:200 @A4**

DRAWING No.  
**DC 102-10**

DATE  
**NOV 2022**

REV.  
**A**