

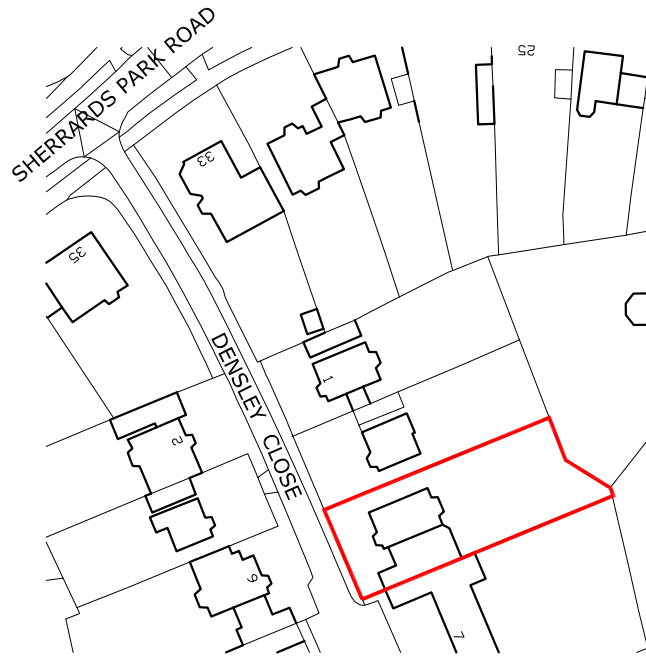


Ordnance Survey[®] OS Sitemap[®]

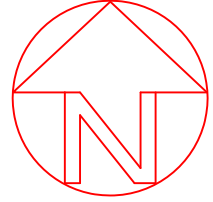

Crown Copyright and database rights 2022. OS 100031961 National Map Centre. Purchased 29/09/2022 1 year licence.

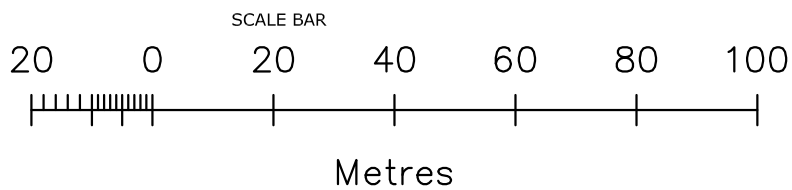

TITLE
LOCATION PLAN
ADDRESS
5 DENSLEY CLOSE,
WELWYN GDN CITY, AL8 7JX.
SCALE 1:1250 @A4 DATE SEPT 2022
DRAWING No. DC 101-OS REV. -

(c) Crown Copyright 2022
Reproduction in whole or in part is prohibited
without the prior permission of Ordnance Survey.