




Elevation (West) - 1:200

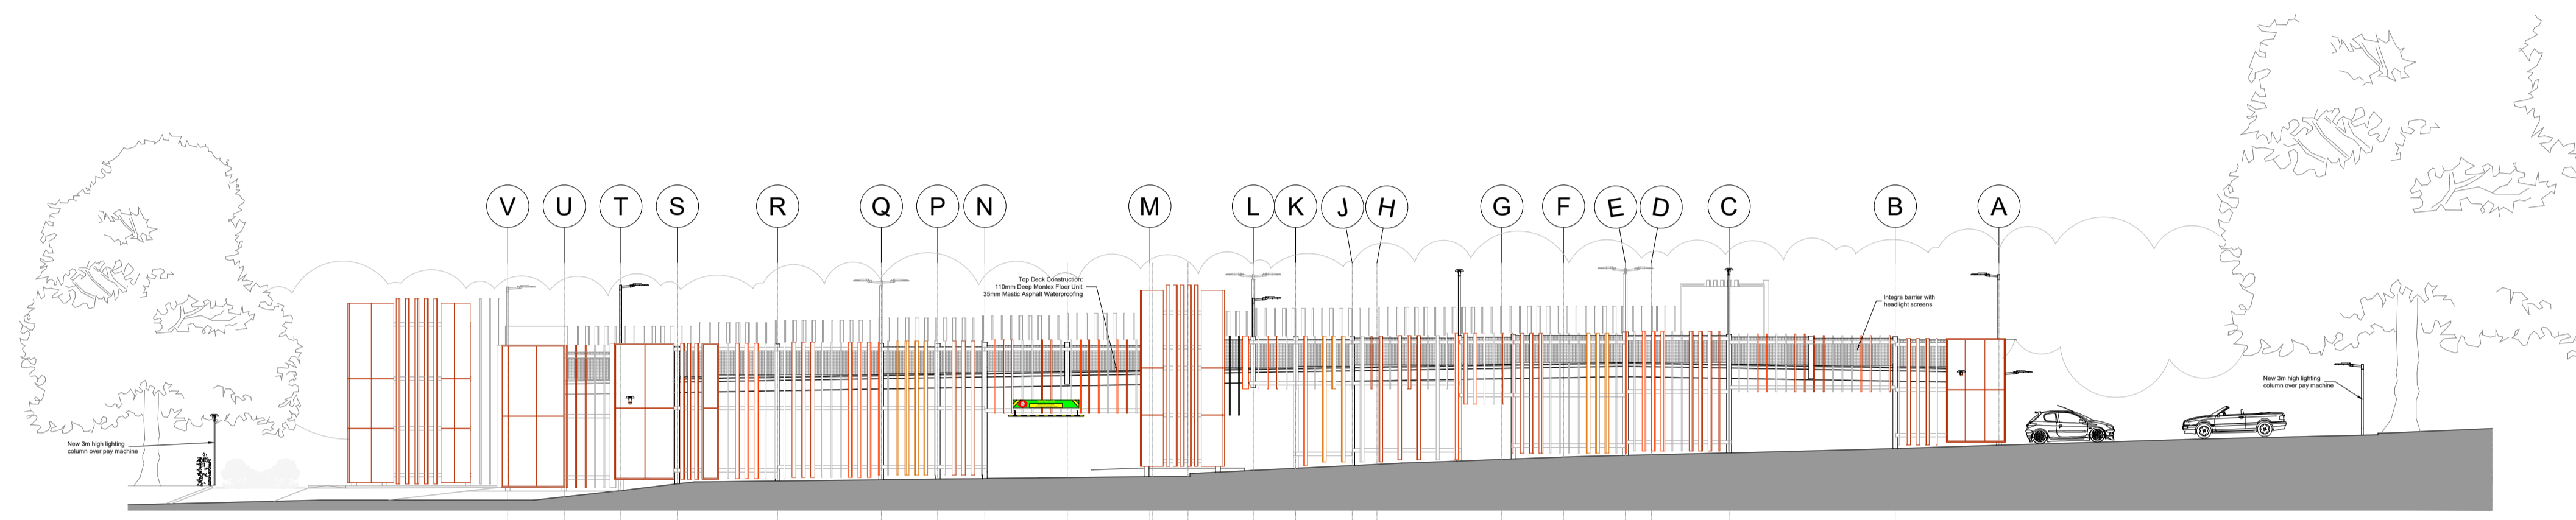

Elevation (East) - 1:200

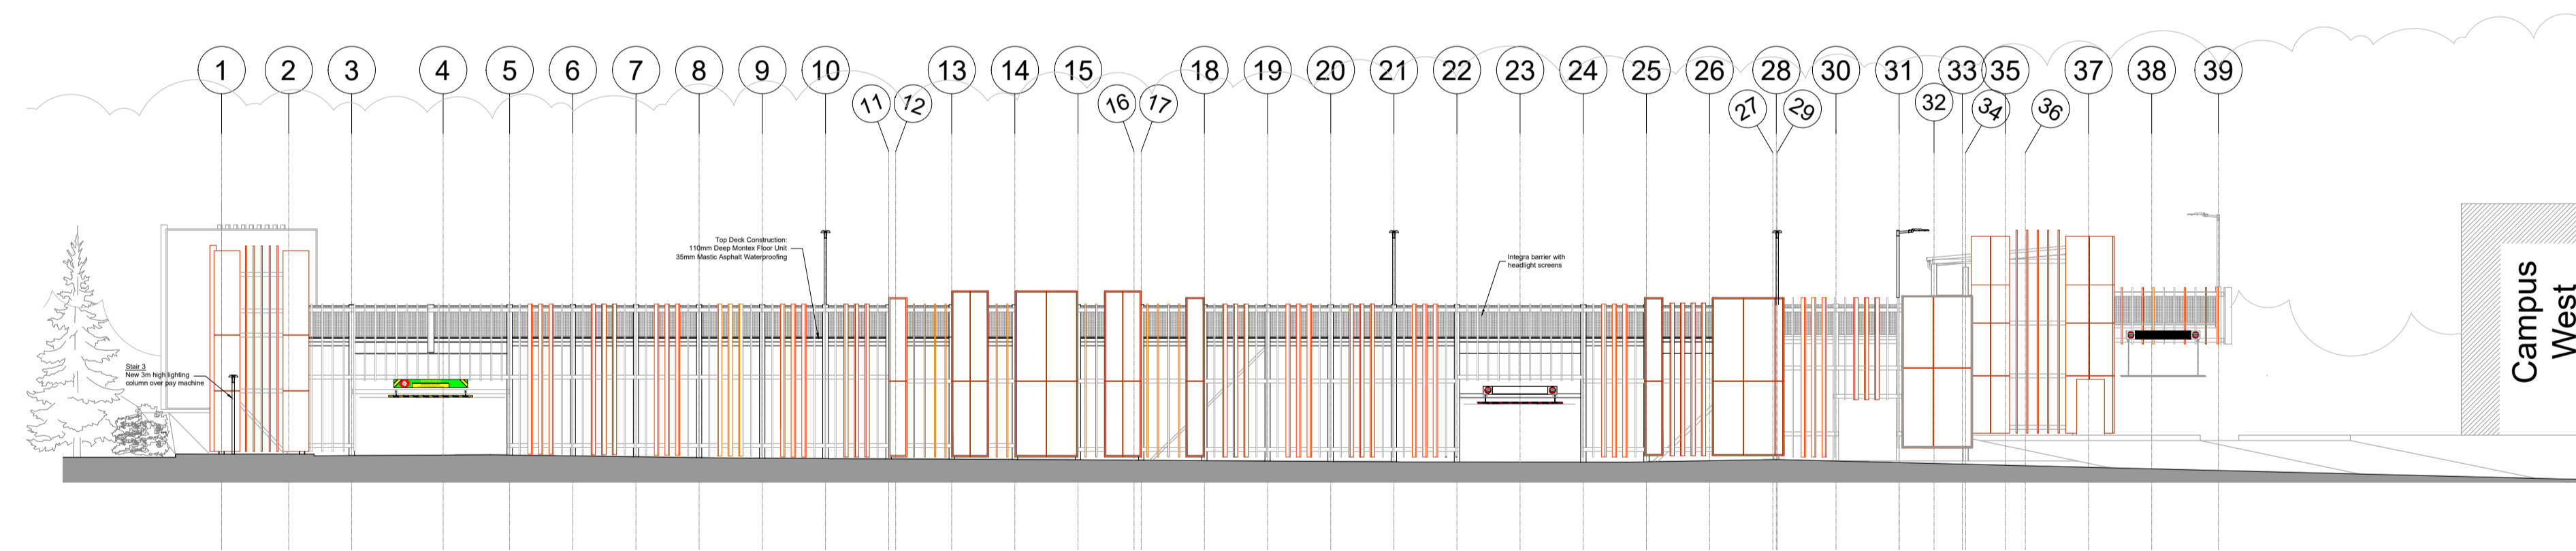

Elevation (South) - 1:200

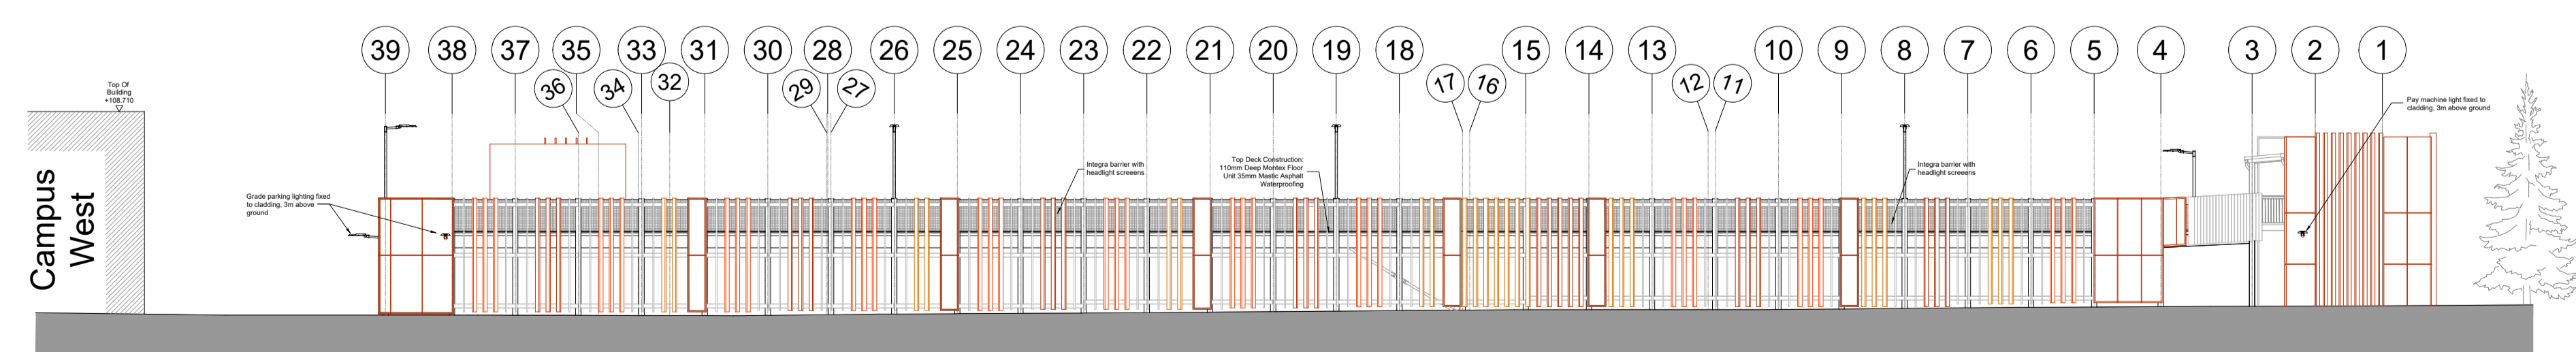

Elevation (North) - 1:200



NOTES:
 Do not scale from this drawing.
 All dimensions to be checked on site by the contractor.
 Report all drawing errors, omissions and discrepancies to the Bourne.
 This document may be issued in an uncontrolled CAD format to enable others to use it as background information to make alterations and/or additions. In that instance the file will be accompanied by a PDF version. It is for those making such alterations and additions to ensure that they make use of current background information.
 Bourne accepts no liability for any such alterations or additions to the background information or arising out of changes to background information which occur prior to alterations of additions being made.
 Note:
 FFL = Finished Floor Level
 SSL = Structural Slab Level
 *+152.000 TOC = Top of Concrete Level
 FGL = Finished Ground Level

C01	BB	Pay machine lighting updated; Drawing number changed to match Tekla output	11/04/23
P01		PRELIM	
REV	REV	REV	DATE
bourne PARKING			
T: 01425 88800		E: info@bournegroup.ltd	
CLIENT	Welwyn & Hatfield Council		
PROJECT	Welwyn Campus West		
SCALE:	1:200		@A1
DATE:	03.01.2023	DRAWN BY: SWM	CHKD: . APPR: SW
DRAWING TITLE	Elevations		
Bourne Contract No.:	6409	Bourne Org No.:	0545
Drawing Reference No.:	BPL-6425-ELEV-045	Revision	C01