




SUBSTATION - GENERAL ARRANGEMENT PLAN

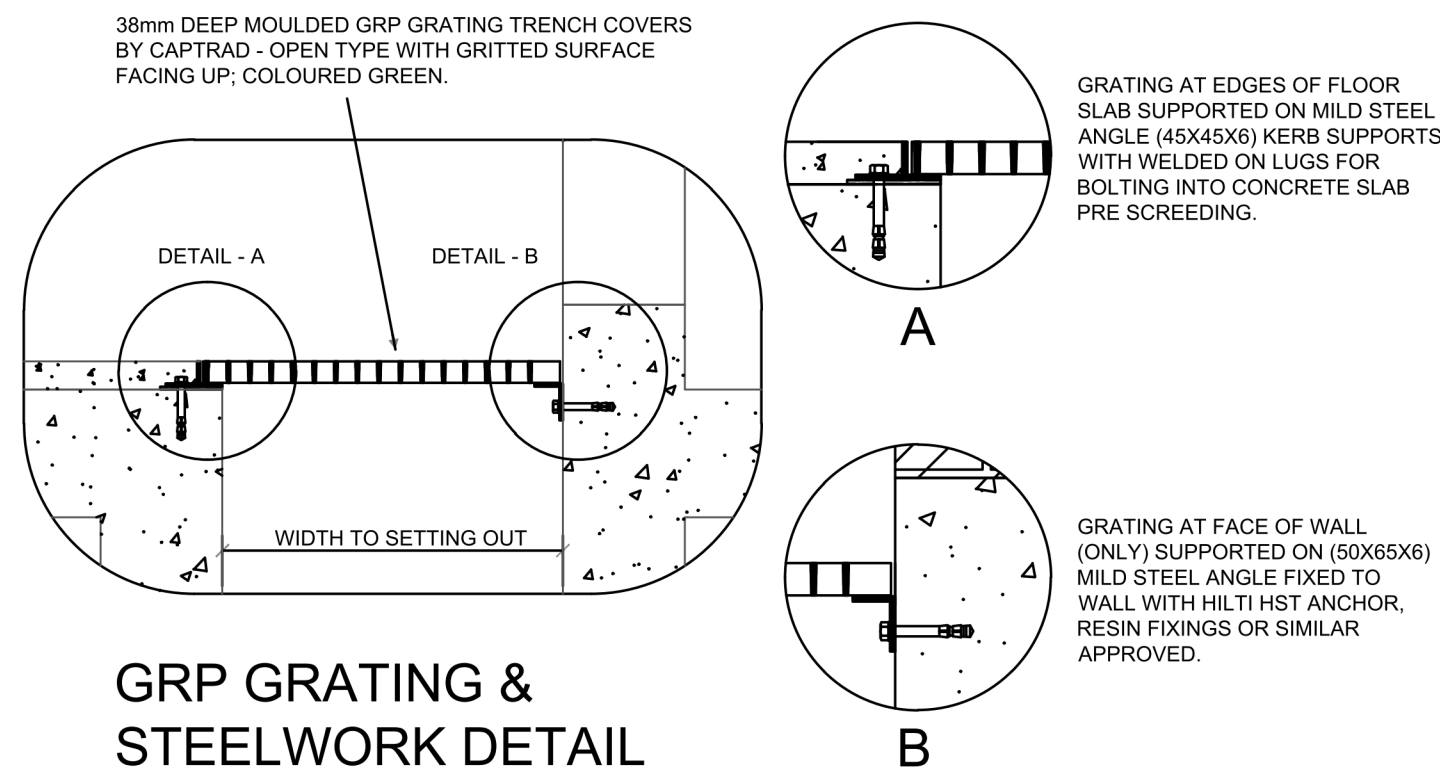


GRP GRATING & STEELWORK DETAIL

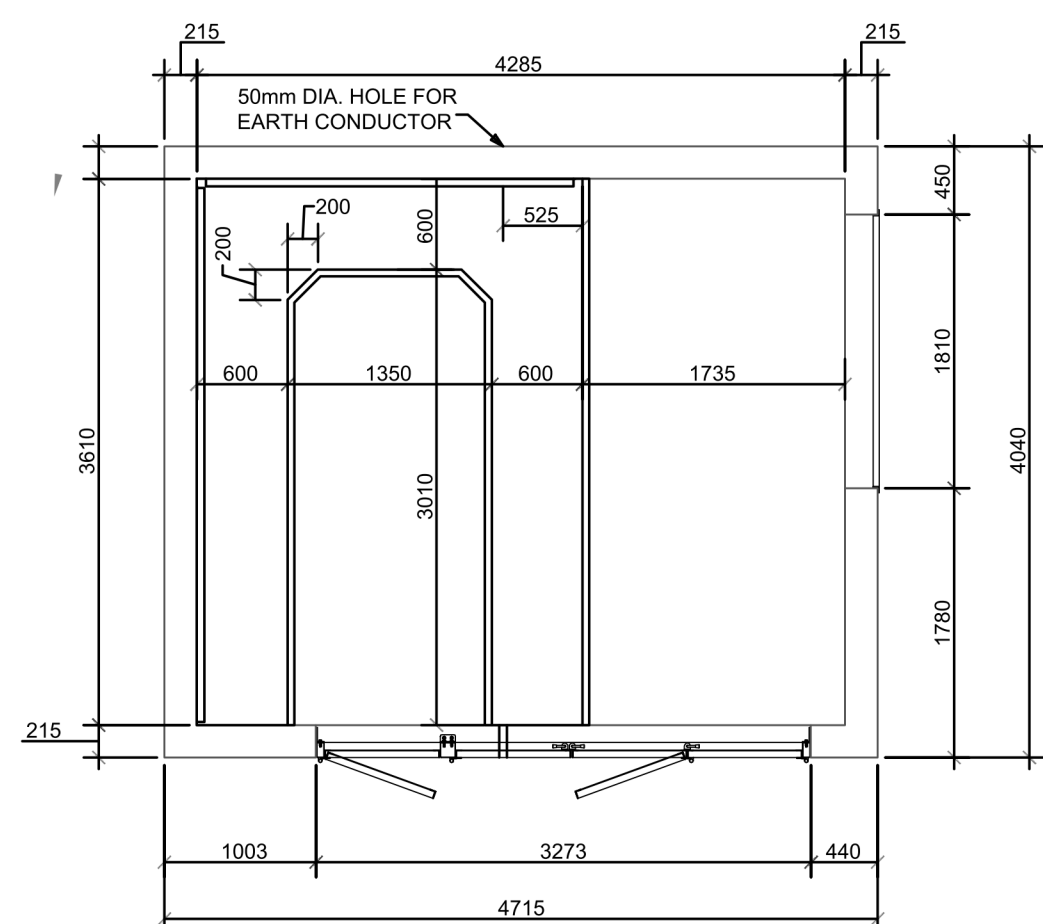

SETTING OUT DIMENSIONS

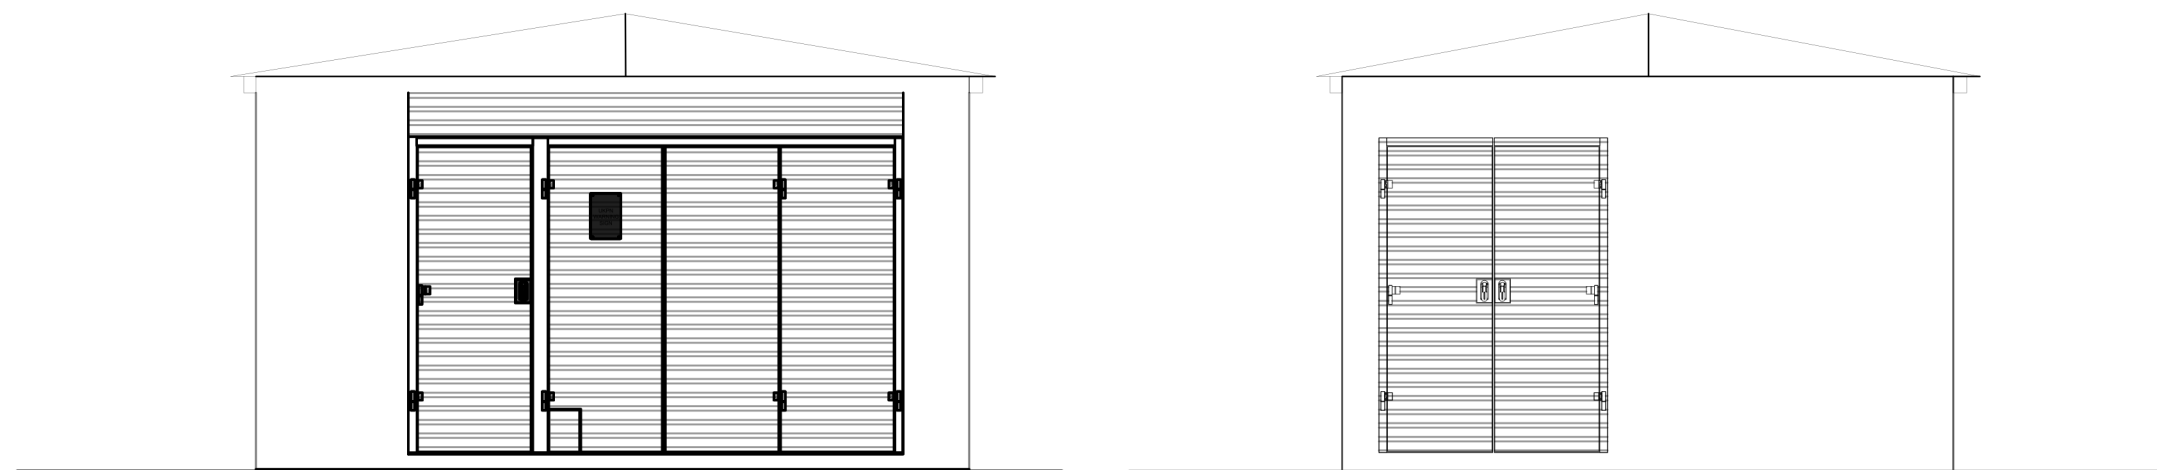


ELEVATIONS

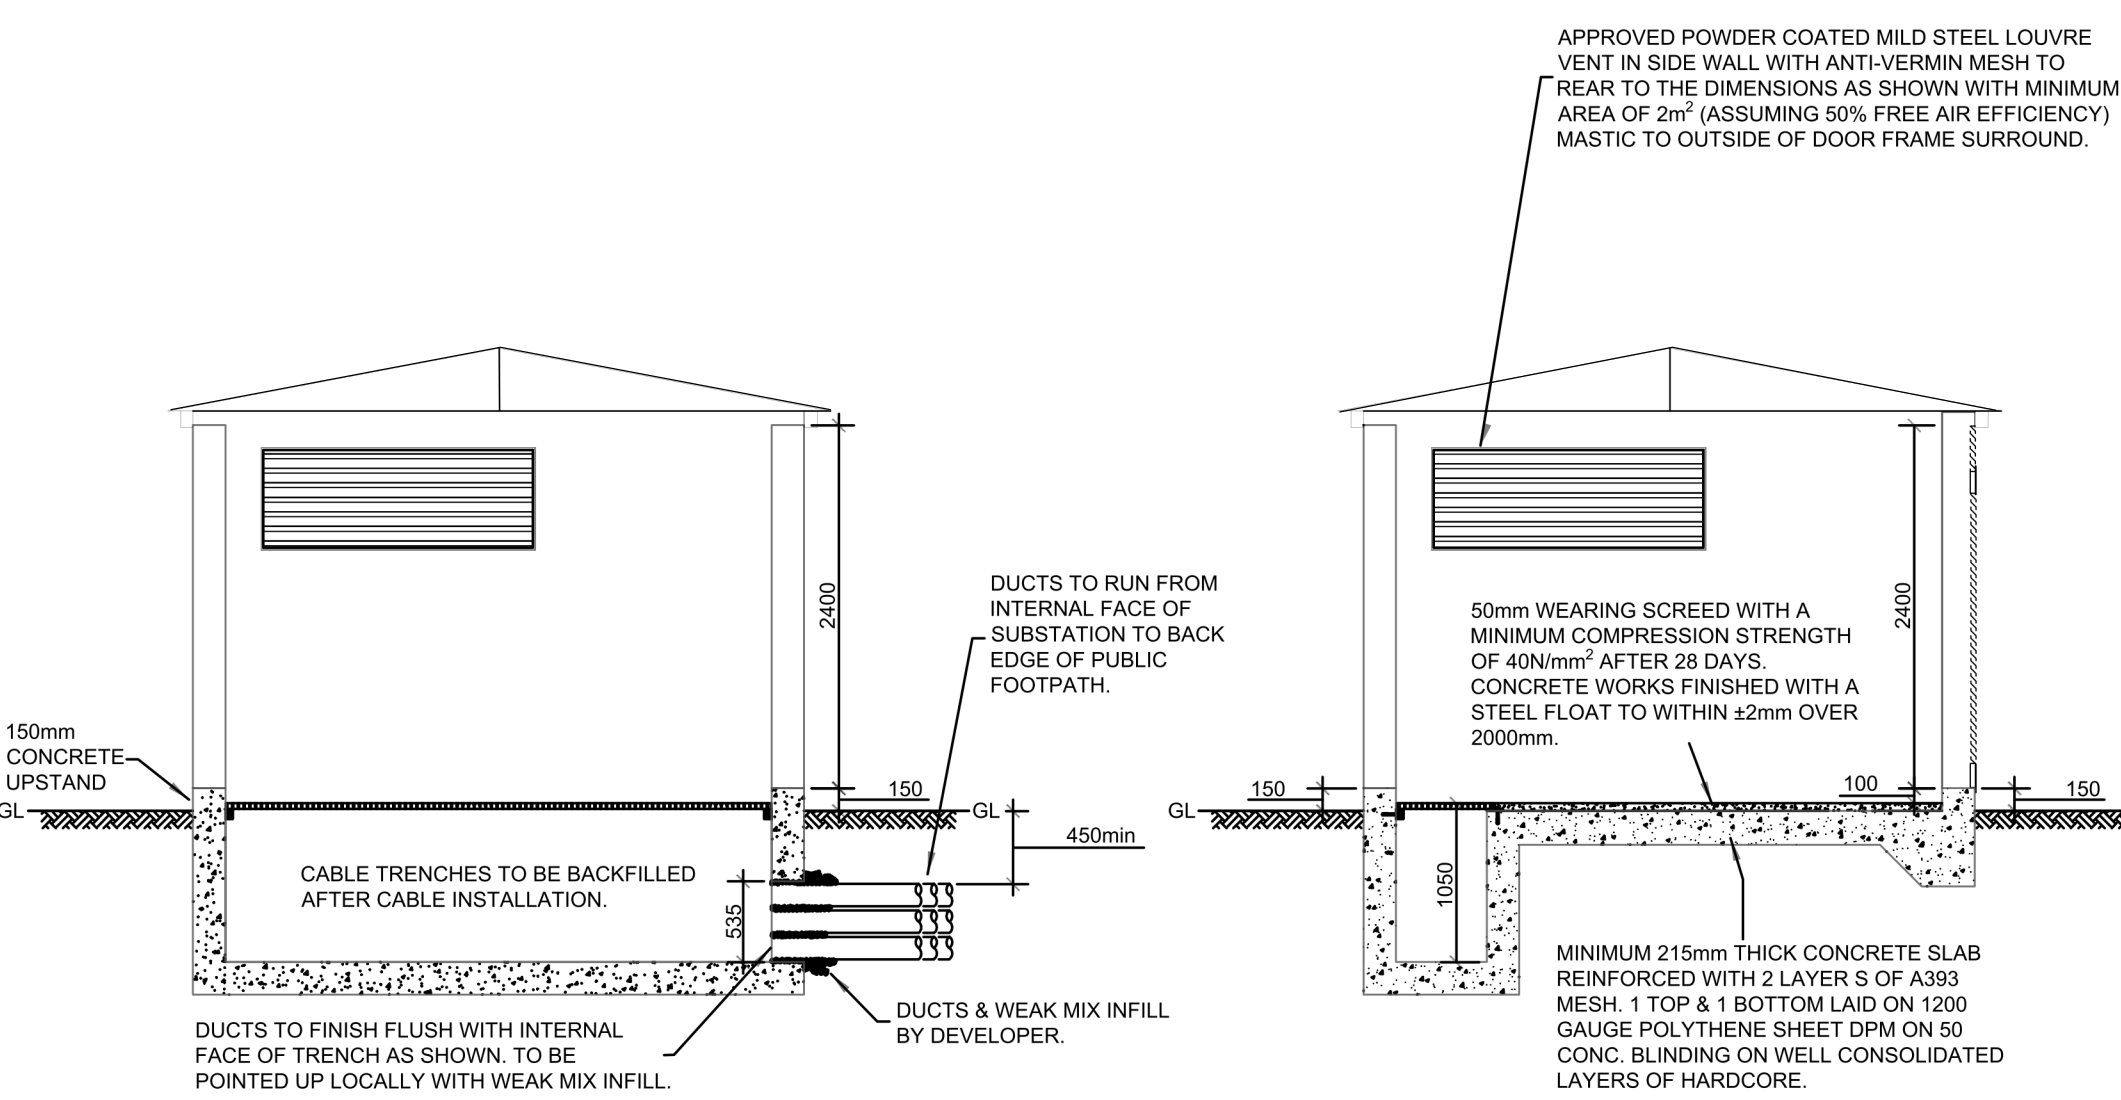


SECTION A - A

SECTION B - B

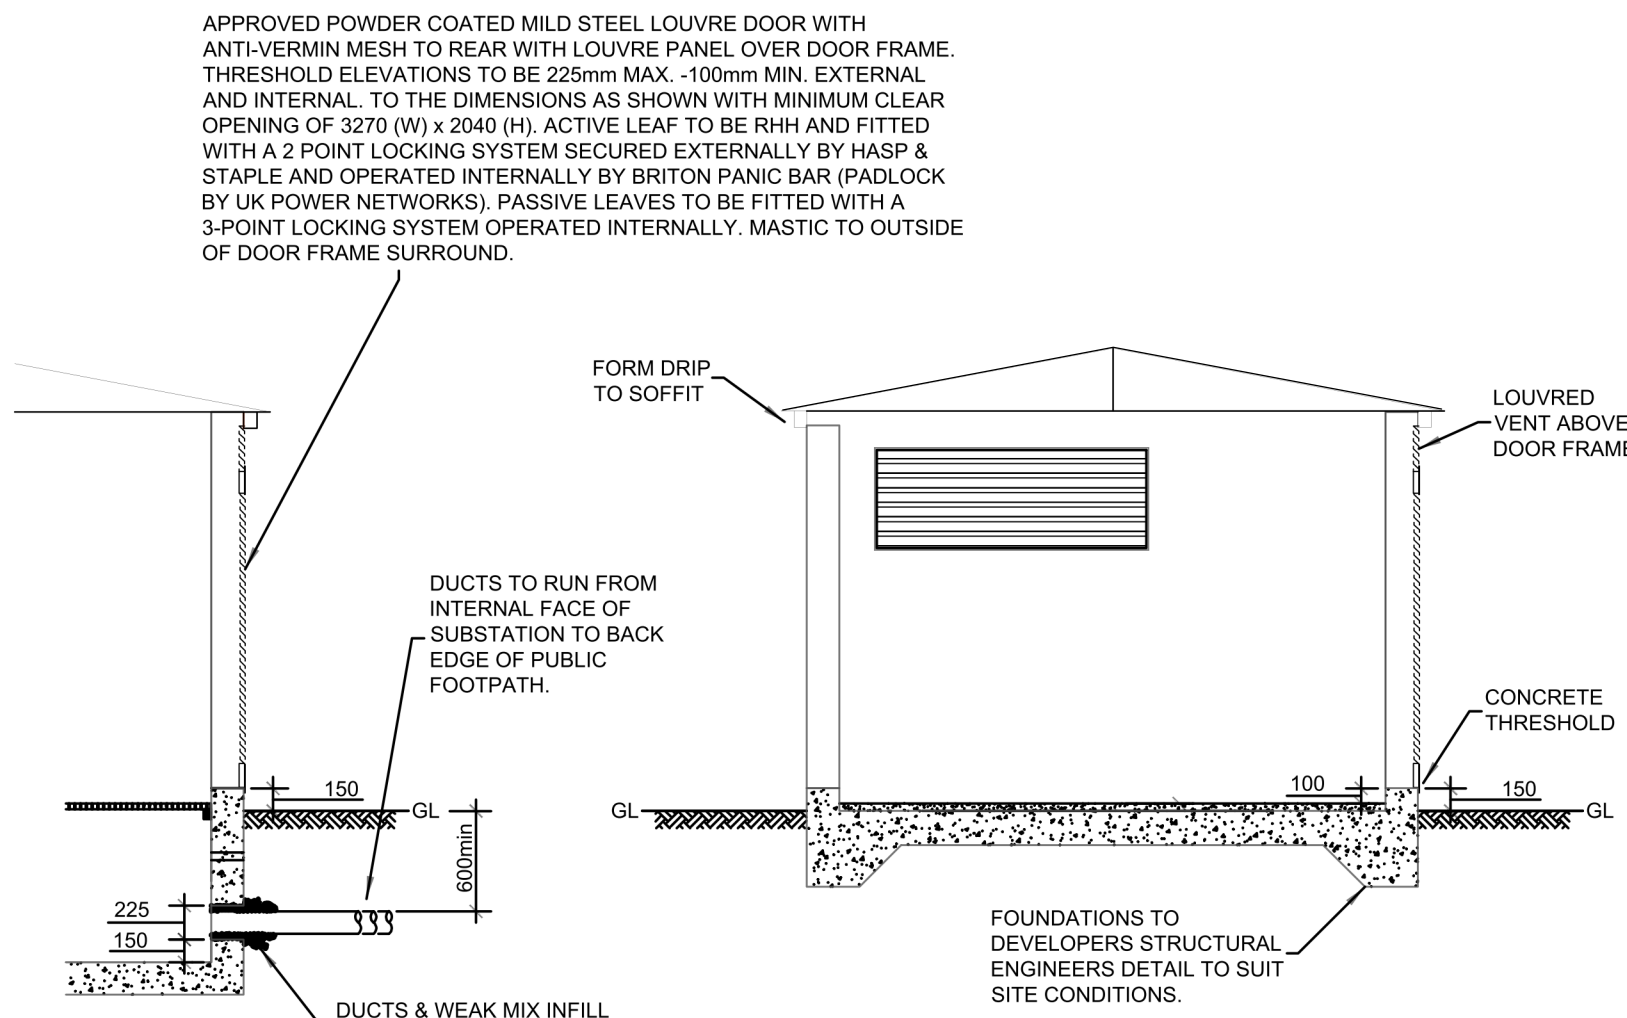

PART SECTION C - C


SECTION D - D

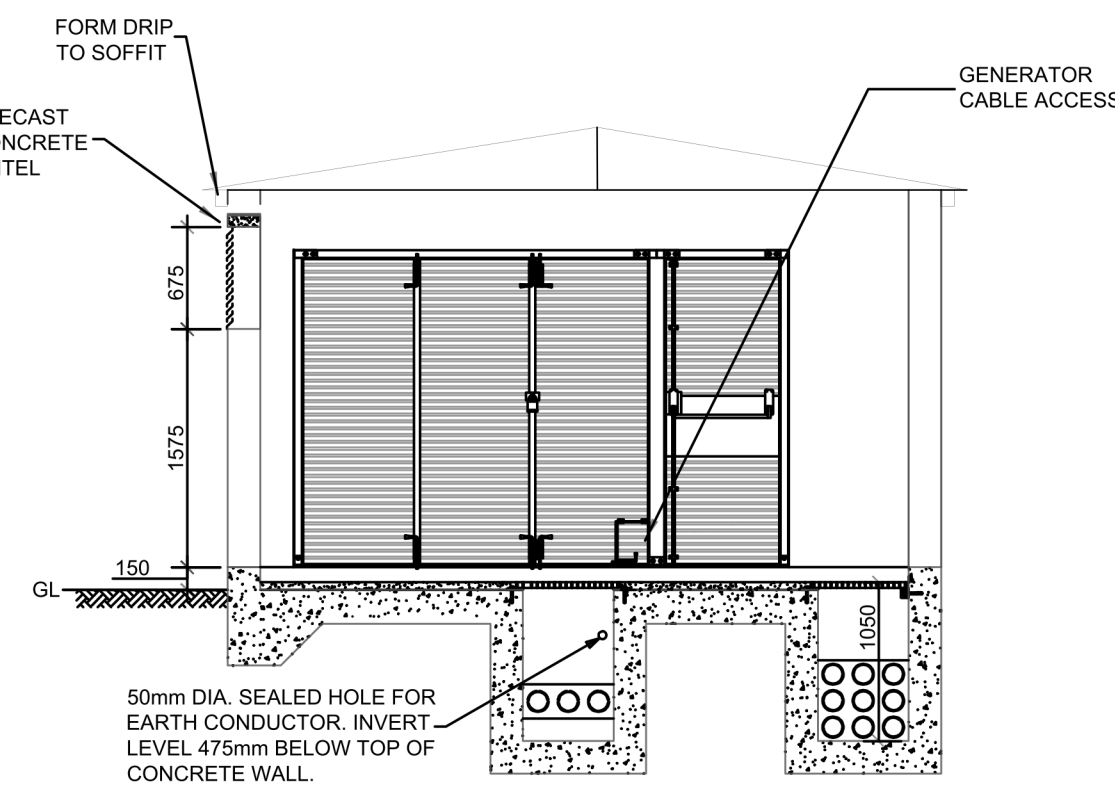

SECTION E - E

1 PROPOSED SUBSTATION DRAWINGS
1 : 50

2 PROPOSED SITE PLAN
1 : 200

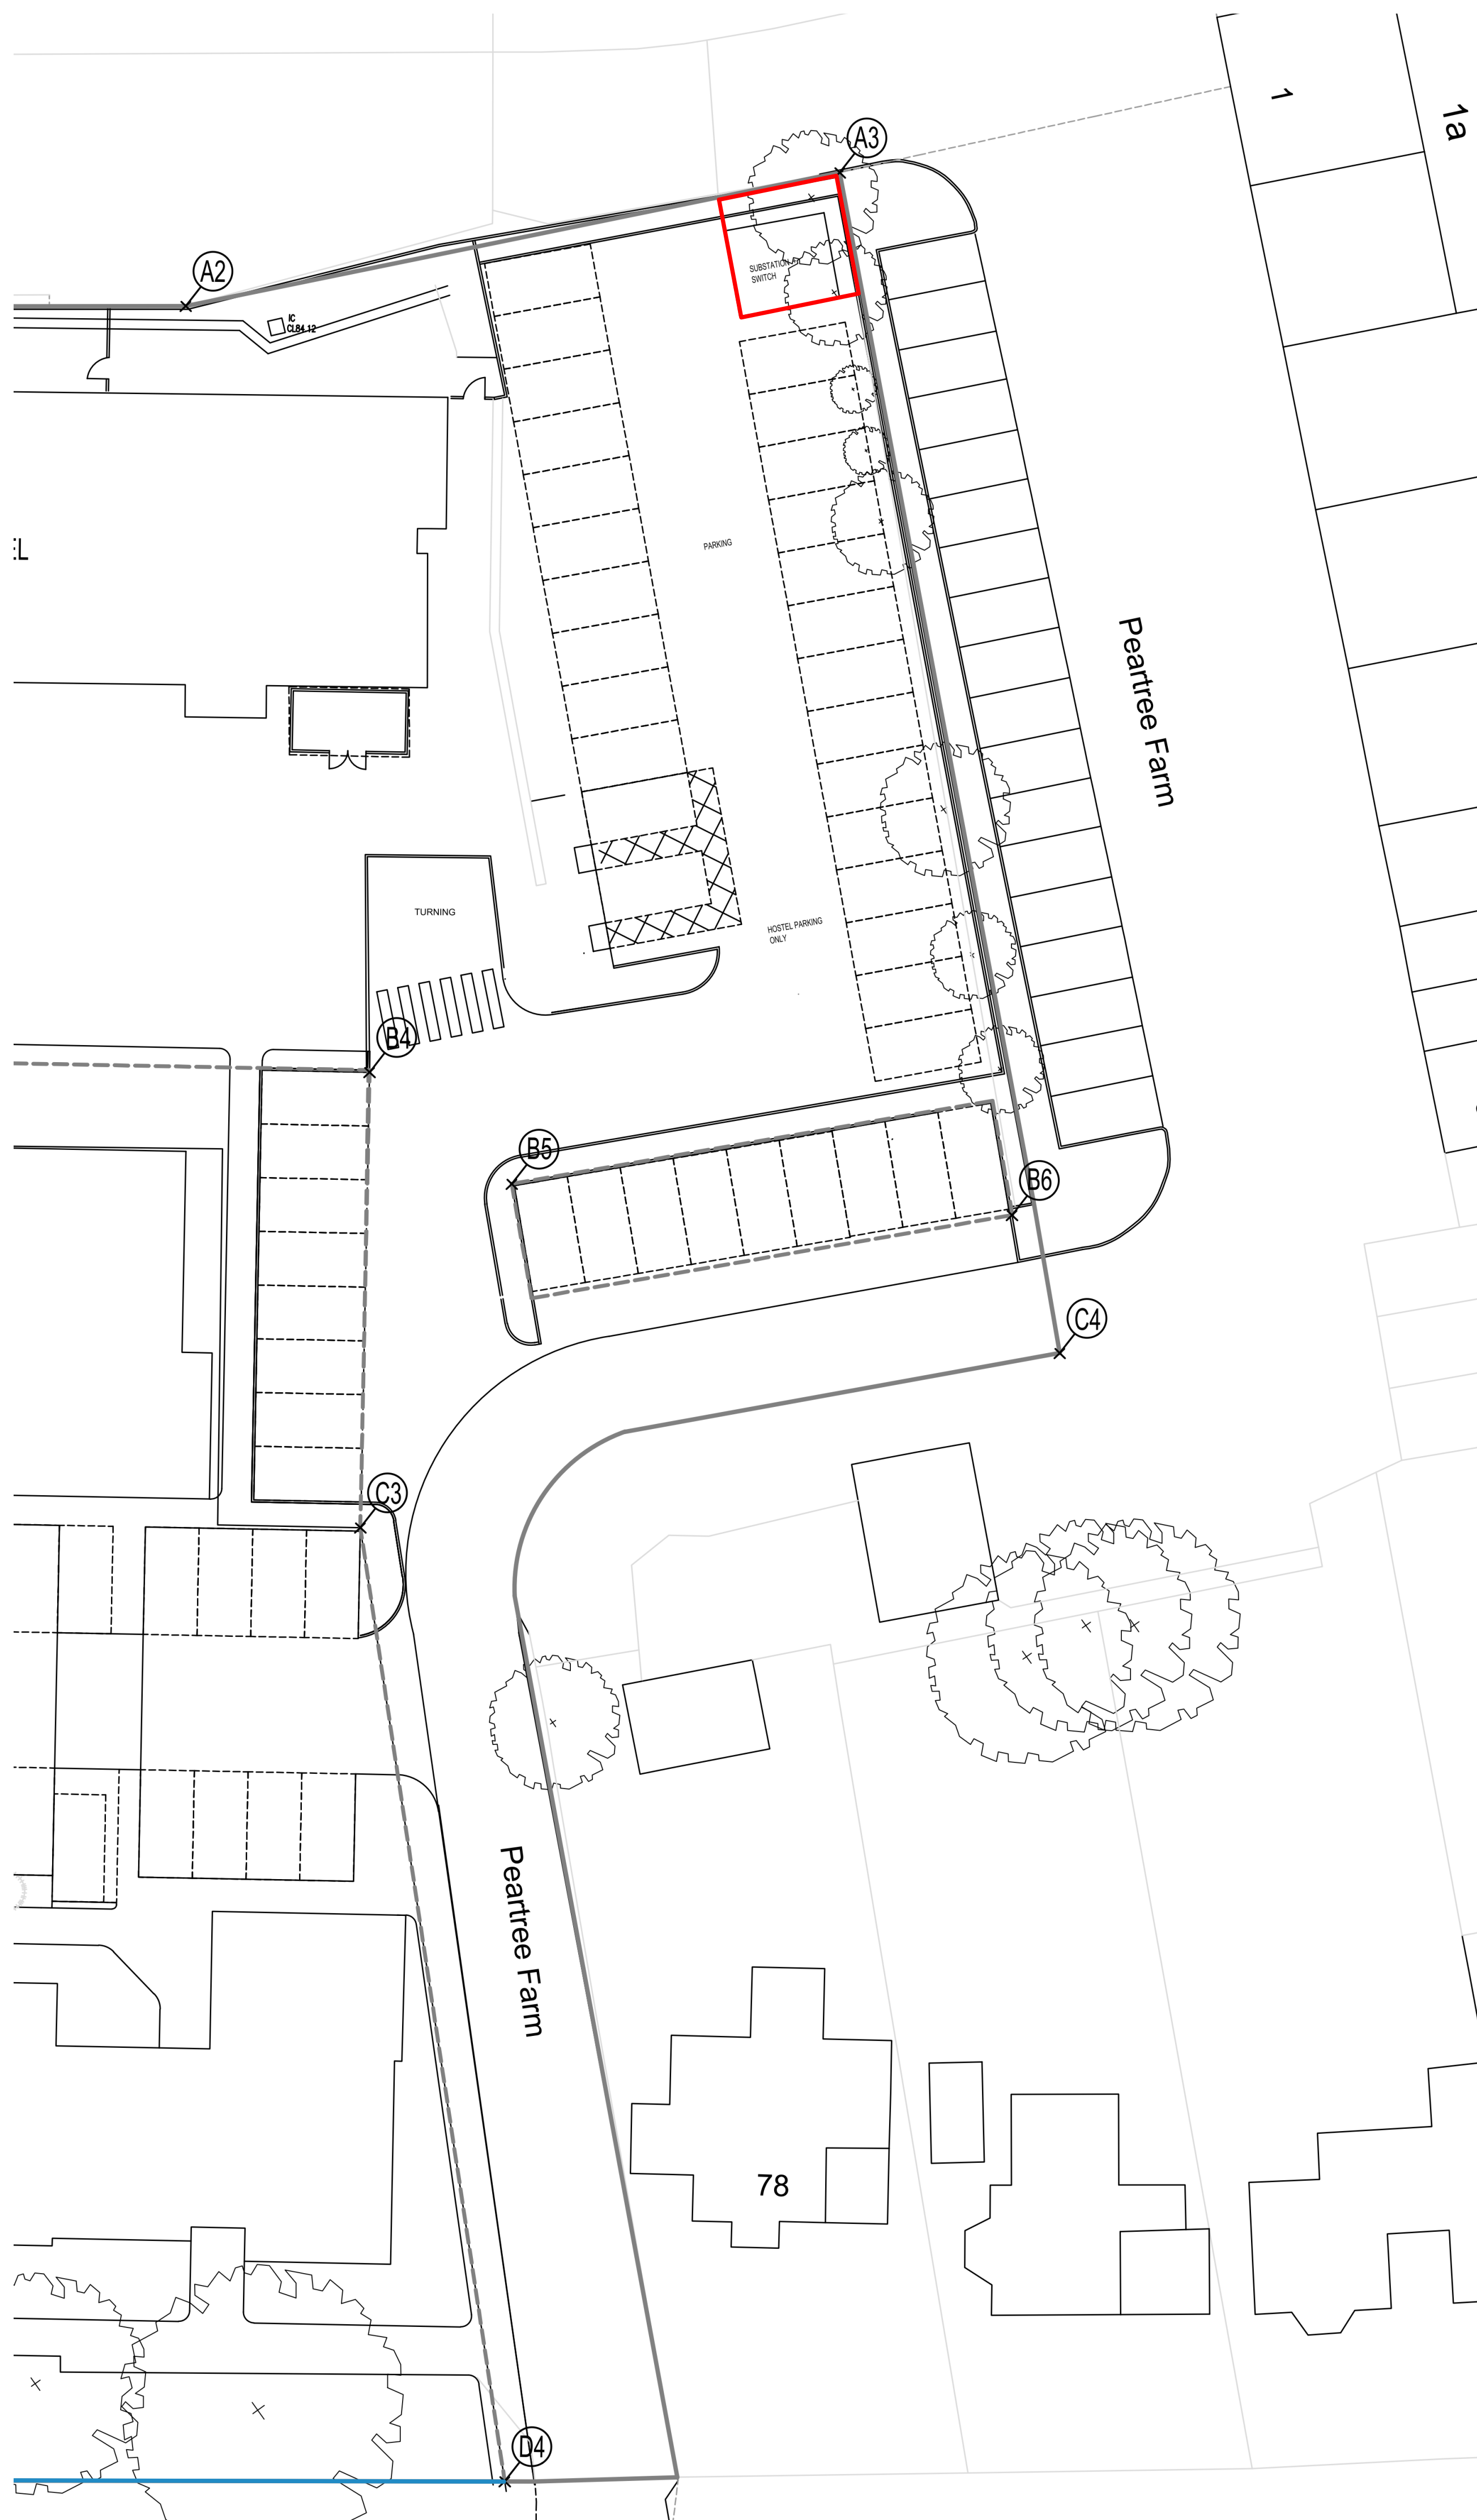


A. NOTES

- Drawing indicates design intent only.
- All information, areas, dimensions and datum levels are subject to detailed survey, detailed design and investigative work.
- Do not scale from the drawings.
- Report all discrepancies to the architect before proceeding.

This drawing is the property of WillandPartners Ltd. No disclosure or copy of it may be made without the written permission of WillandPartners Ltd.

B. NOTES		C. REVISION	
MARK	REVISION	DATE	
T1	STAGE 03-ISSUE 01 FOR INFORMATION REVISION	01/11/2021	
T2	ISSUE FOR INFORMATION - UPDATED SET ALL FLOORS	17/12/2021	
T3	ISSUE FOR PCSA	18/11/2022	
T4	ISSUE FOR PLANNING	07/12/2022	
R	REVISION FOR PLANNING	13/12/2022	

Sheet Issue Date: 13/12/22

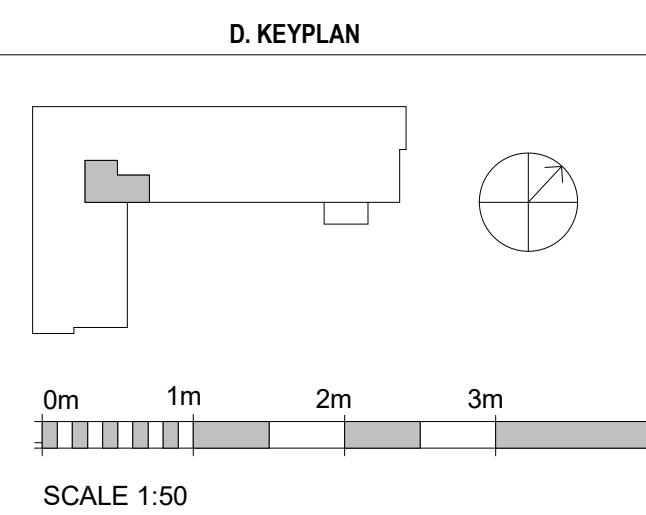

F. PROJECT

ONE YMCA
PEAR TREE LANE
WELWYN GARDEN

G. DRAWING DETAILS	
Job Number	047
Scale	As indicated
Drawn	CGH
Checked	KG
Approved	KG
CDE STATUS	

For planning

H. DRAWING

PROPOSED SUBSTATION

047-WPA-ZZ-00-DR-A 7008

PROJECT | AUTHOR | REV | LEVEL | TYPE | INDEX | NUMBER

REVISION