



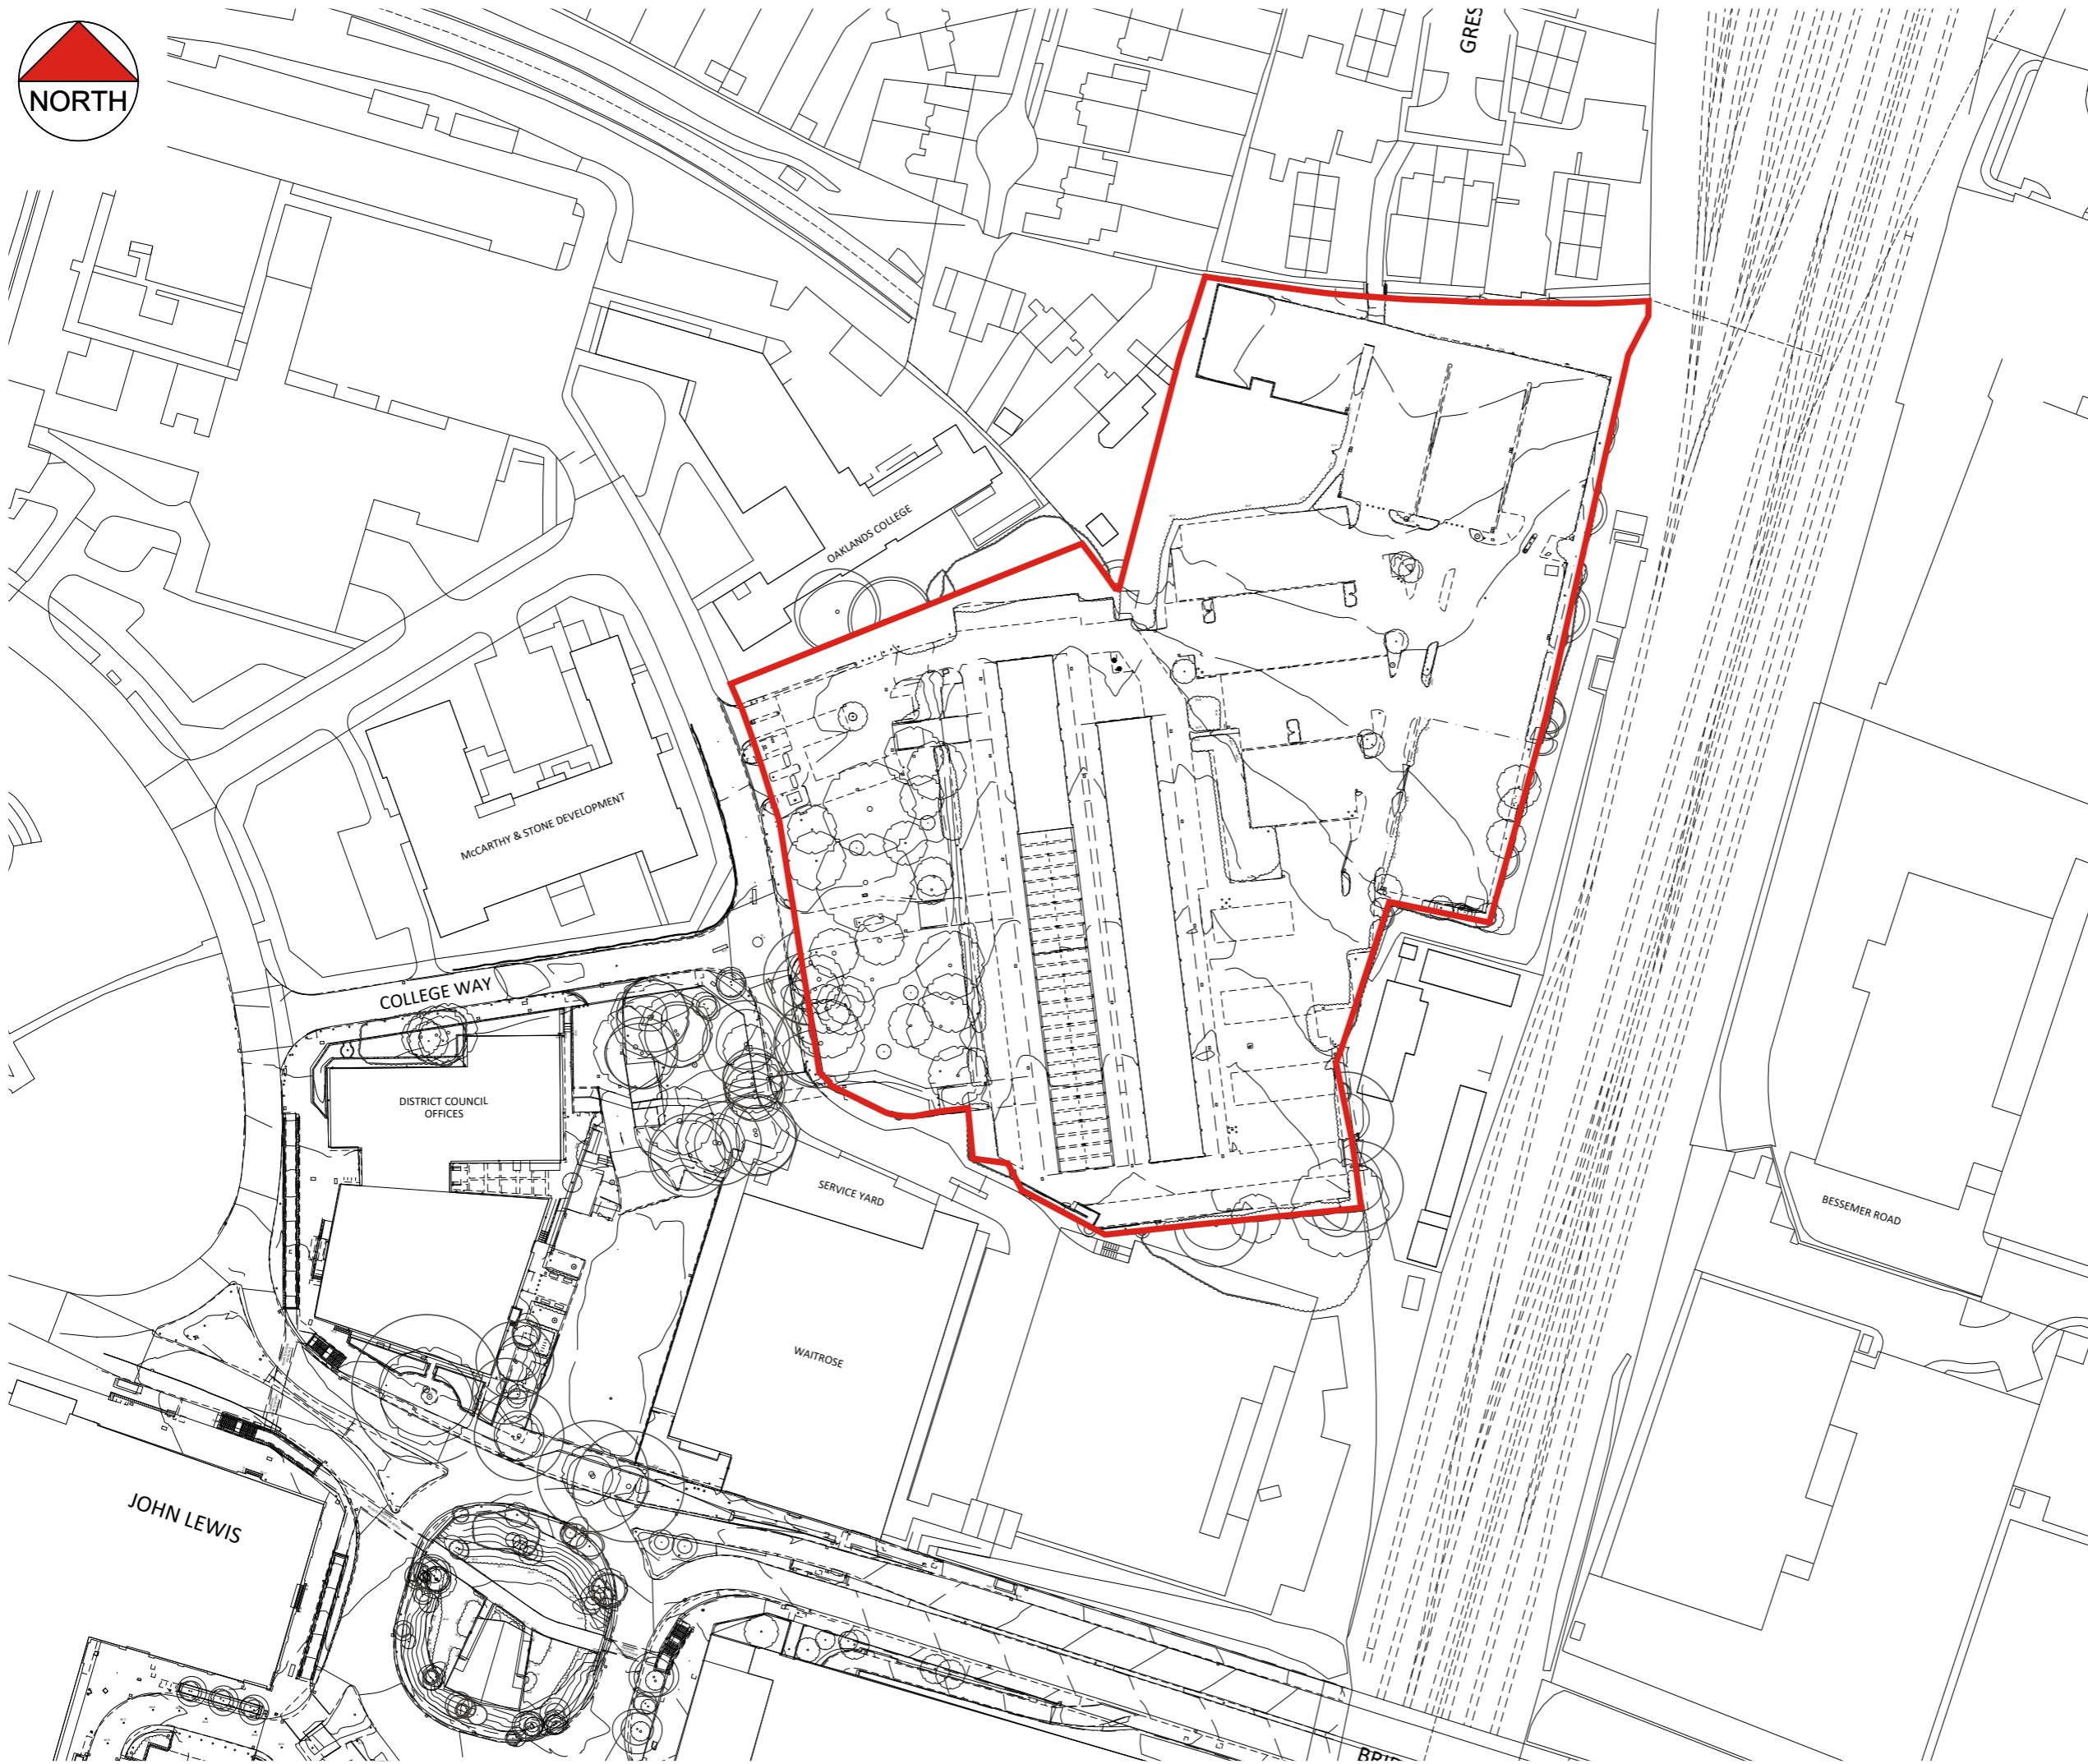

NOTES

This drawing to be read in accordance with the specification/Bills of Materials and related drawings. No Dimensions to be scaled from this drawing. All stated dimensions to be verified on site and the Architect notified of any discrepancies.

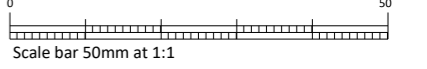

FOR PLANNING

REV	DATE	NOTE	IN

Project  
**PROPOSED DEVELOPMENT  
 CAMPUS EAST  
 WELWYN GARDEN CITY**

Title  
**APPLICATION BOUNDARY PLAN**

Scale 1:1250 @ A3	Date SEP 2022
Drawn AR	Checked RC
Drawing Number <b>8375/P100</b>	Revision -

**Saunders**  
 Architecture + Urban Design