


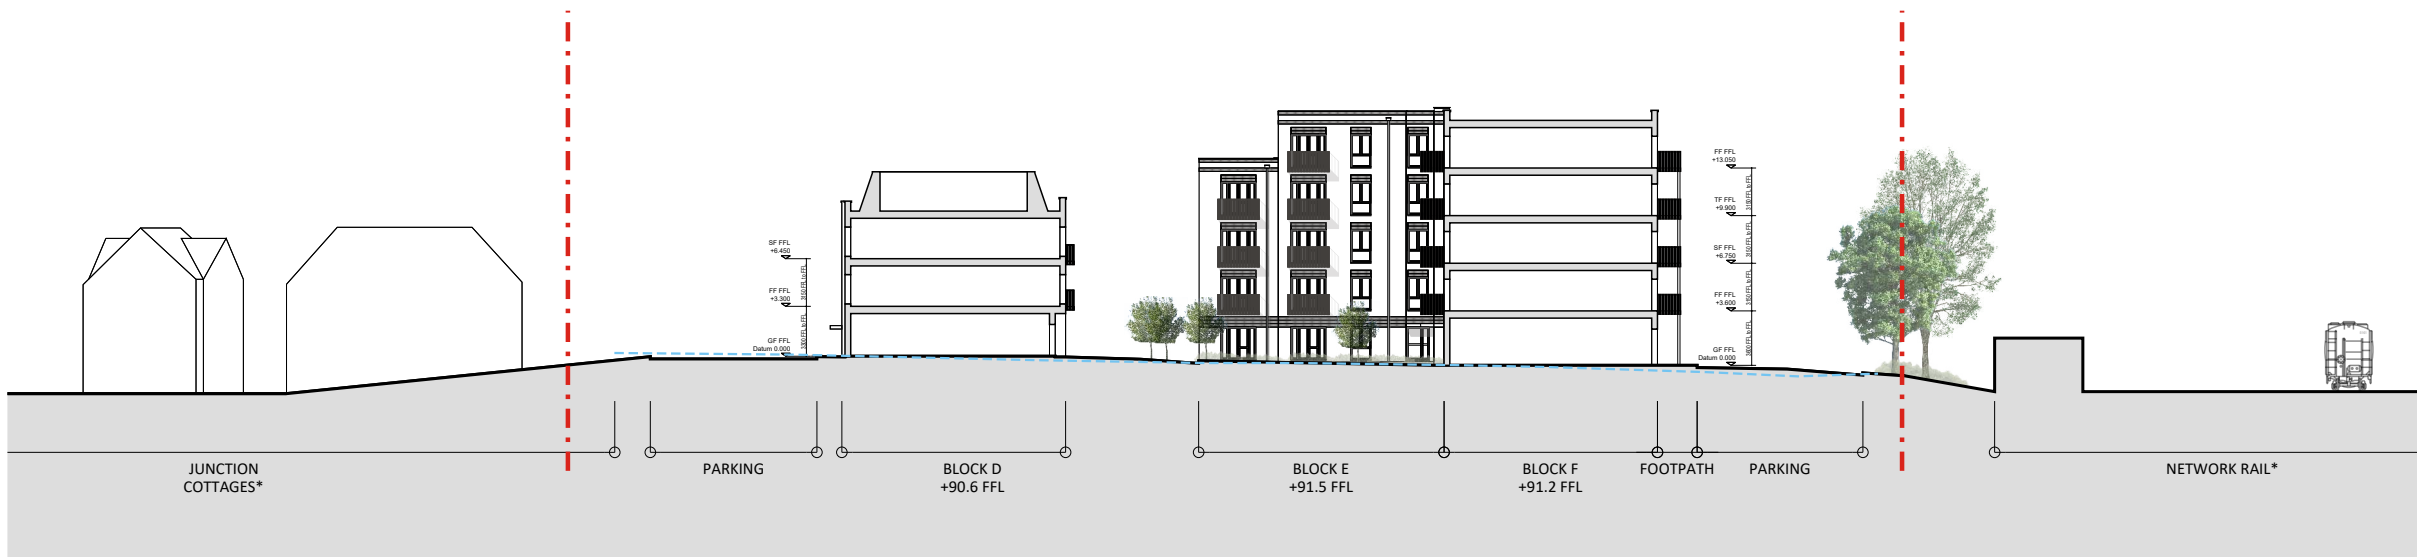

SECTION A



SECTION B



SECTION C





SECTION D



SECTION E

This drawing to be read in accordance with the specification/Bills of Quantities and related drawings.

No Dimensions to be scaled from this drawing. All stated dimensions to be verified on site and the Architect notified of any discrepancies.

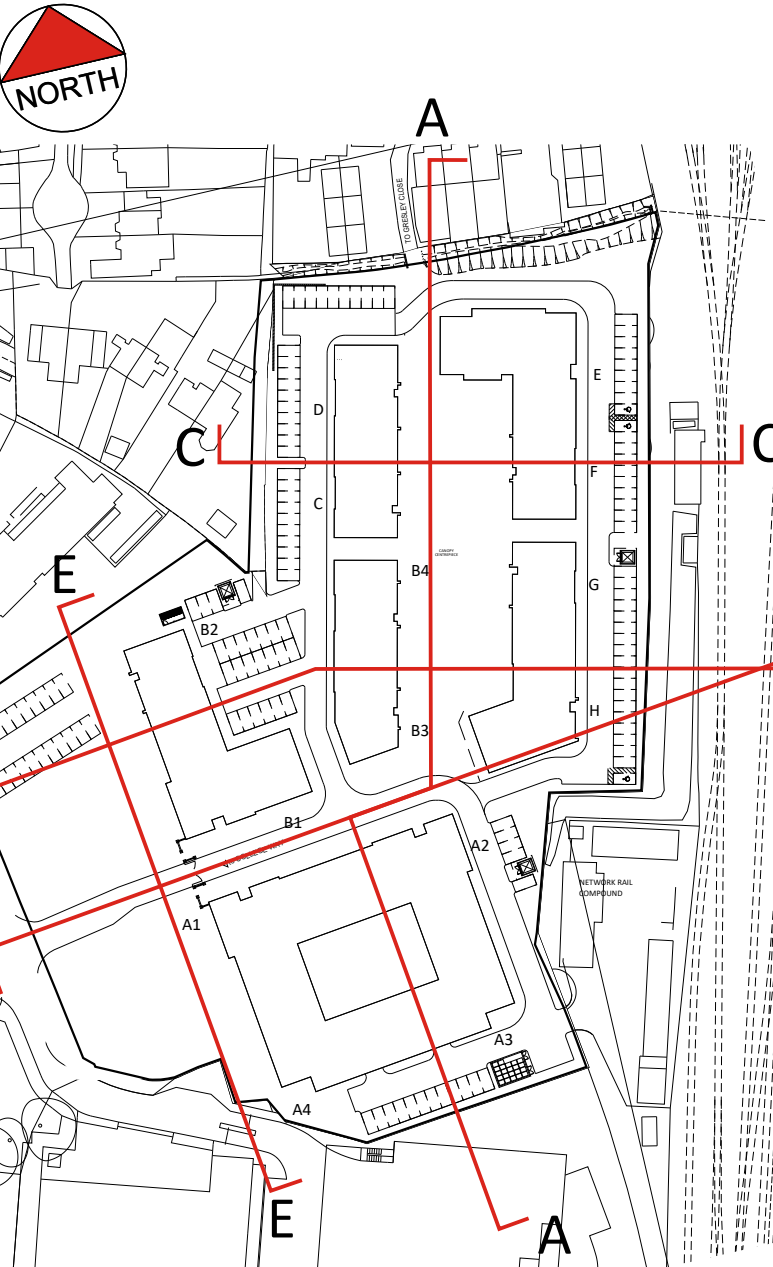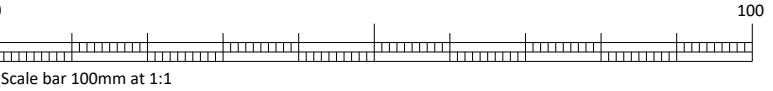

KEY PLAN

NOTES:

- Landscaping shown indicatively only. Please refer to Illustrative Masterplan Ref.3224.MA.900 for detailed landscape proposals.
- Off site architectural context shown indicatively only and subject to detailed survey information.

FOR PLANNING

Project
PROPOSED DEVELOPMENT

CAMPUS EAST
WELWYN GARDEN CITY

Title
PROPOSED SITE SECTIONS

Scale 1:500 @A1	Date SEP 2022
Drawn AR	Checked RC
Drawing Number 8375/P117	Revision A

Saunders
Architecture + UrbanDesign