


This drawing to be read in accordance with the specification/Bills of Quantities and related drawings.

No Dimensions to be scaled from this drawing. All stated dimensions to be verified on site and the Architect notified of any discrepancies.

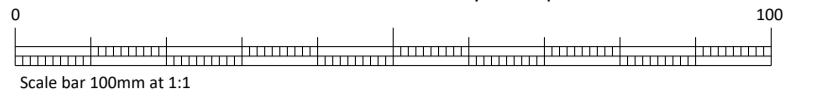


SECTION A




SECTION B



SECTION C

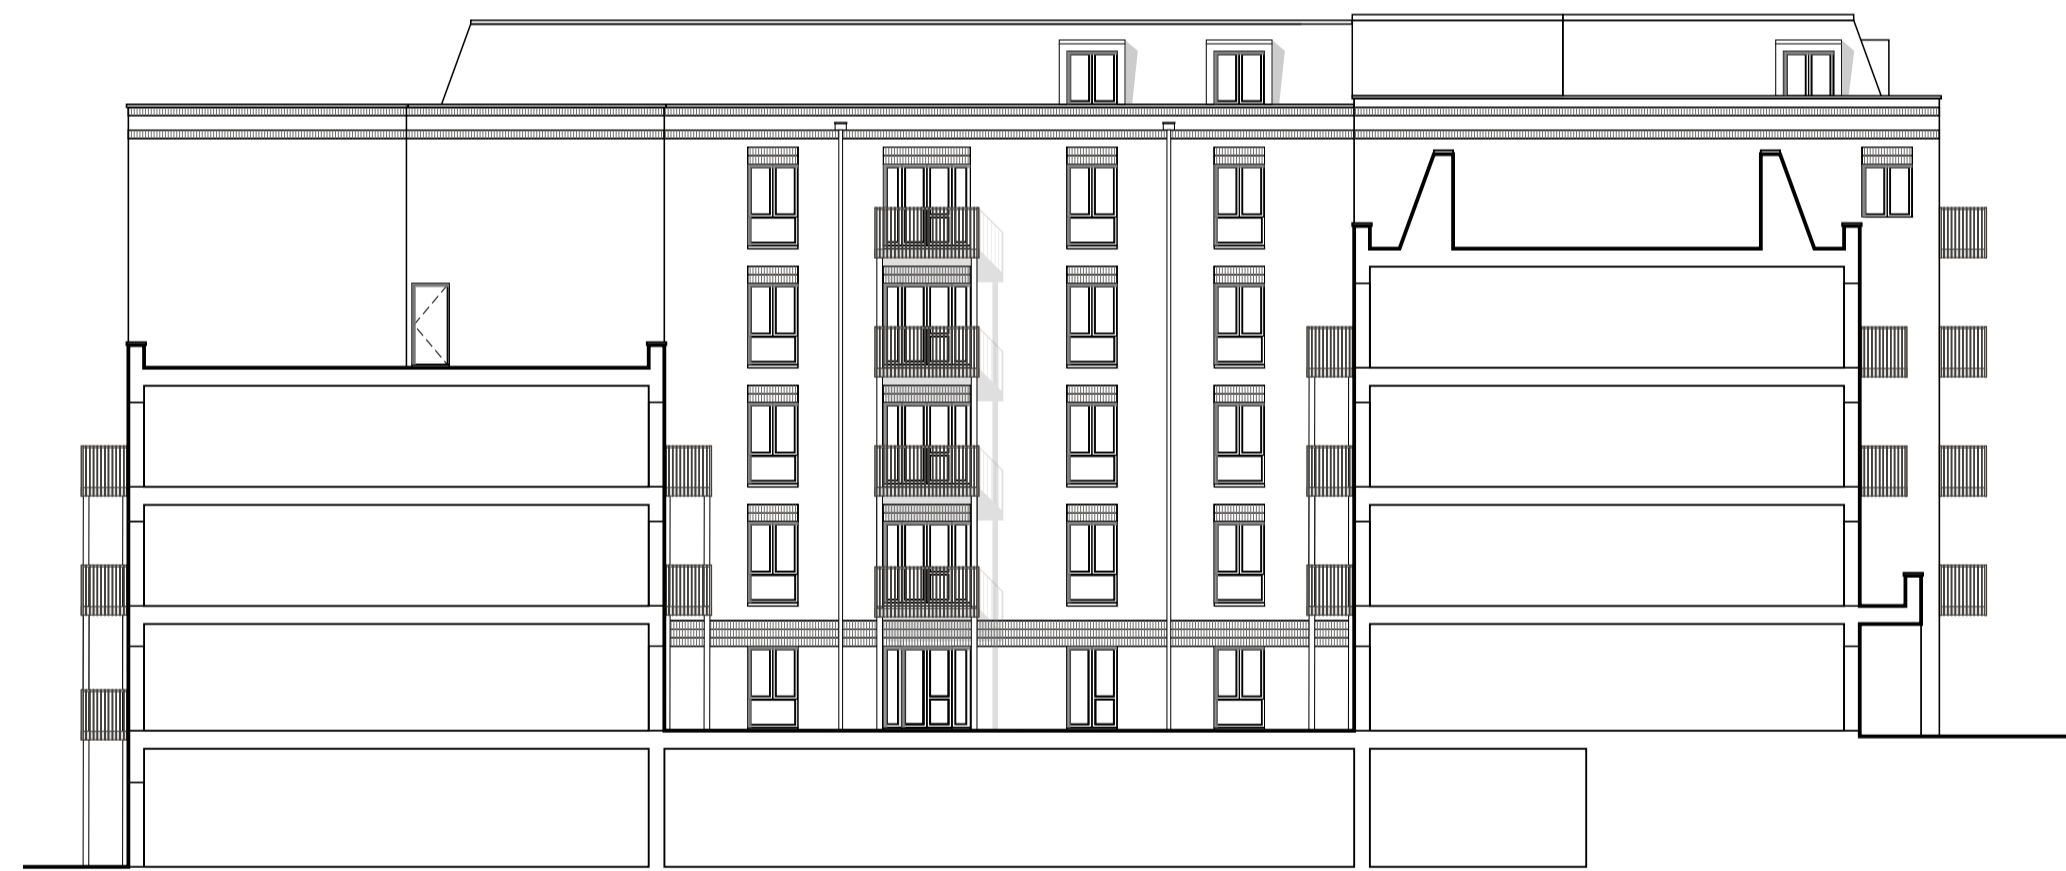

SECTION D

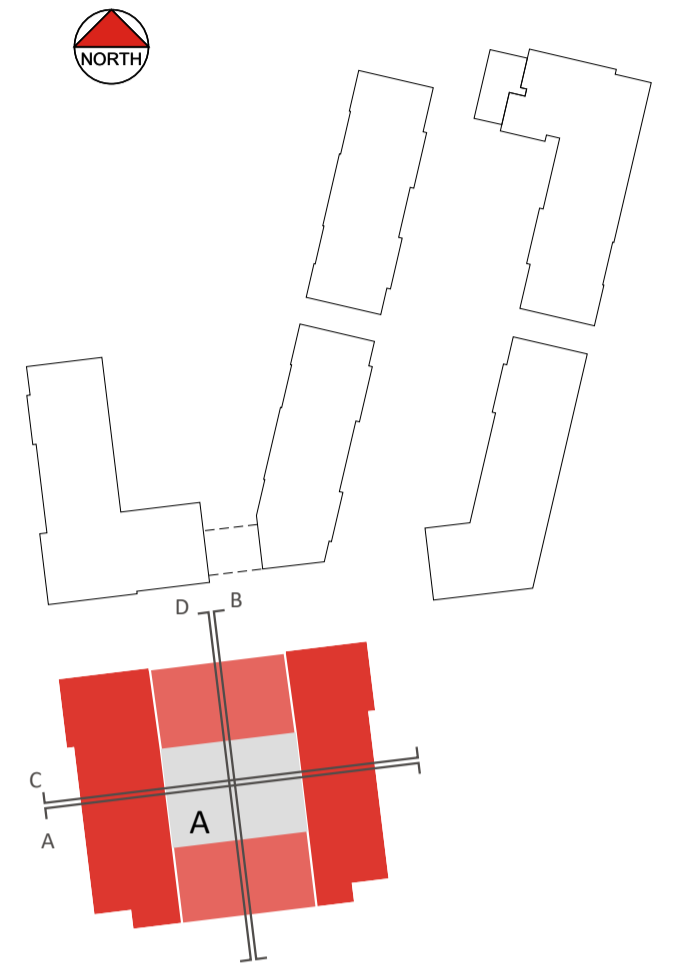

FOR PLANNING

Project
PROPOSED DEVELOPMENT

CAMPUS EAST
WELWYN GARDEN CITY

Title
FLAT BLOCK A (COURTYARD)
ELEVATIONS 2

Scale
1:200 @ A1 Date
SEP 2022

Drawn
AR Checked
RC

Drawing Number
8375/P150.6 Revision
A

Saunders
Architecture + Urban Design