


LEVEL 1

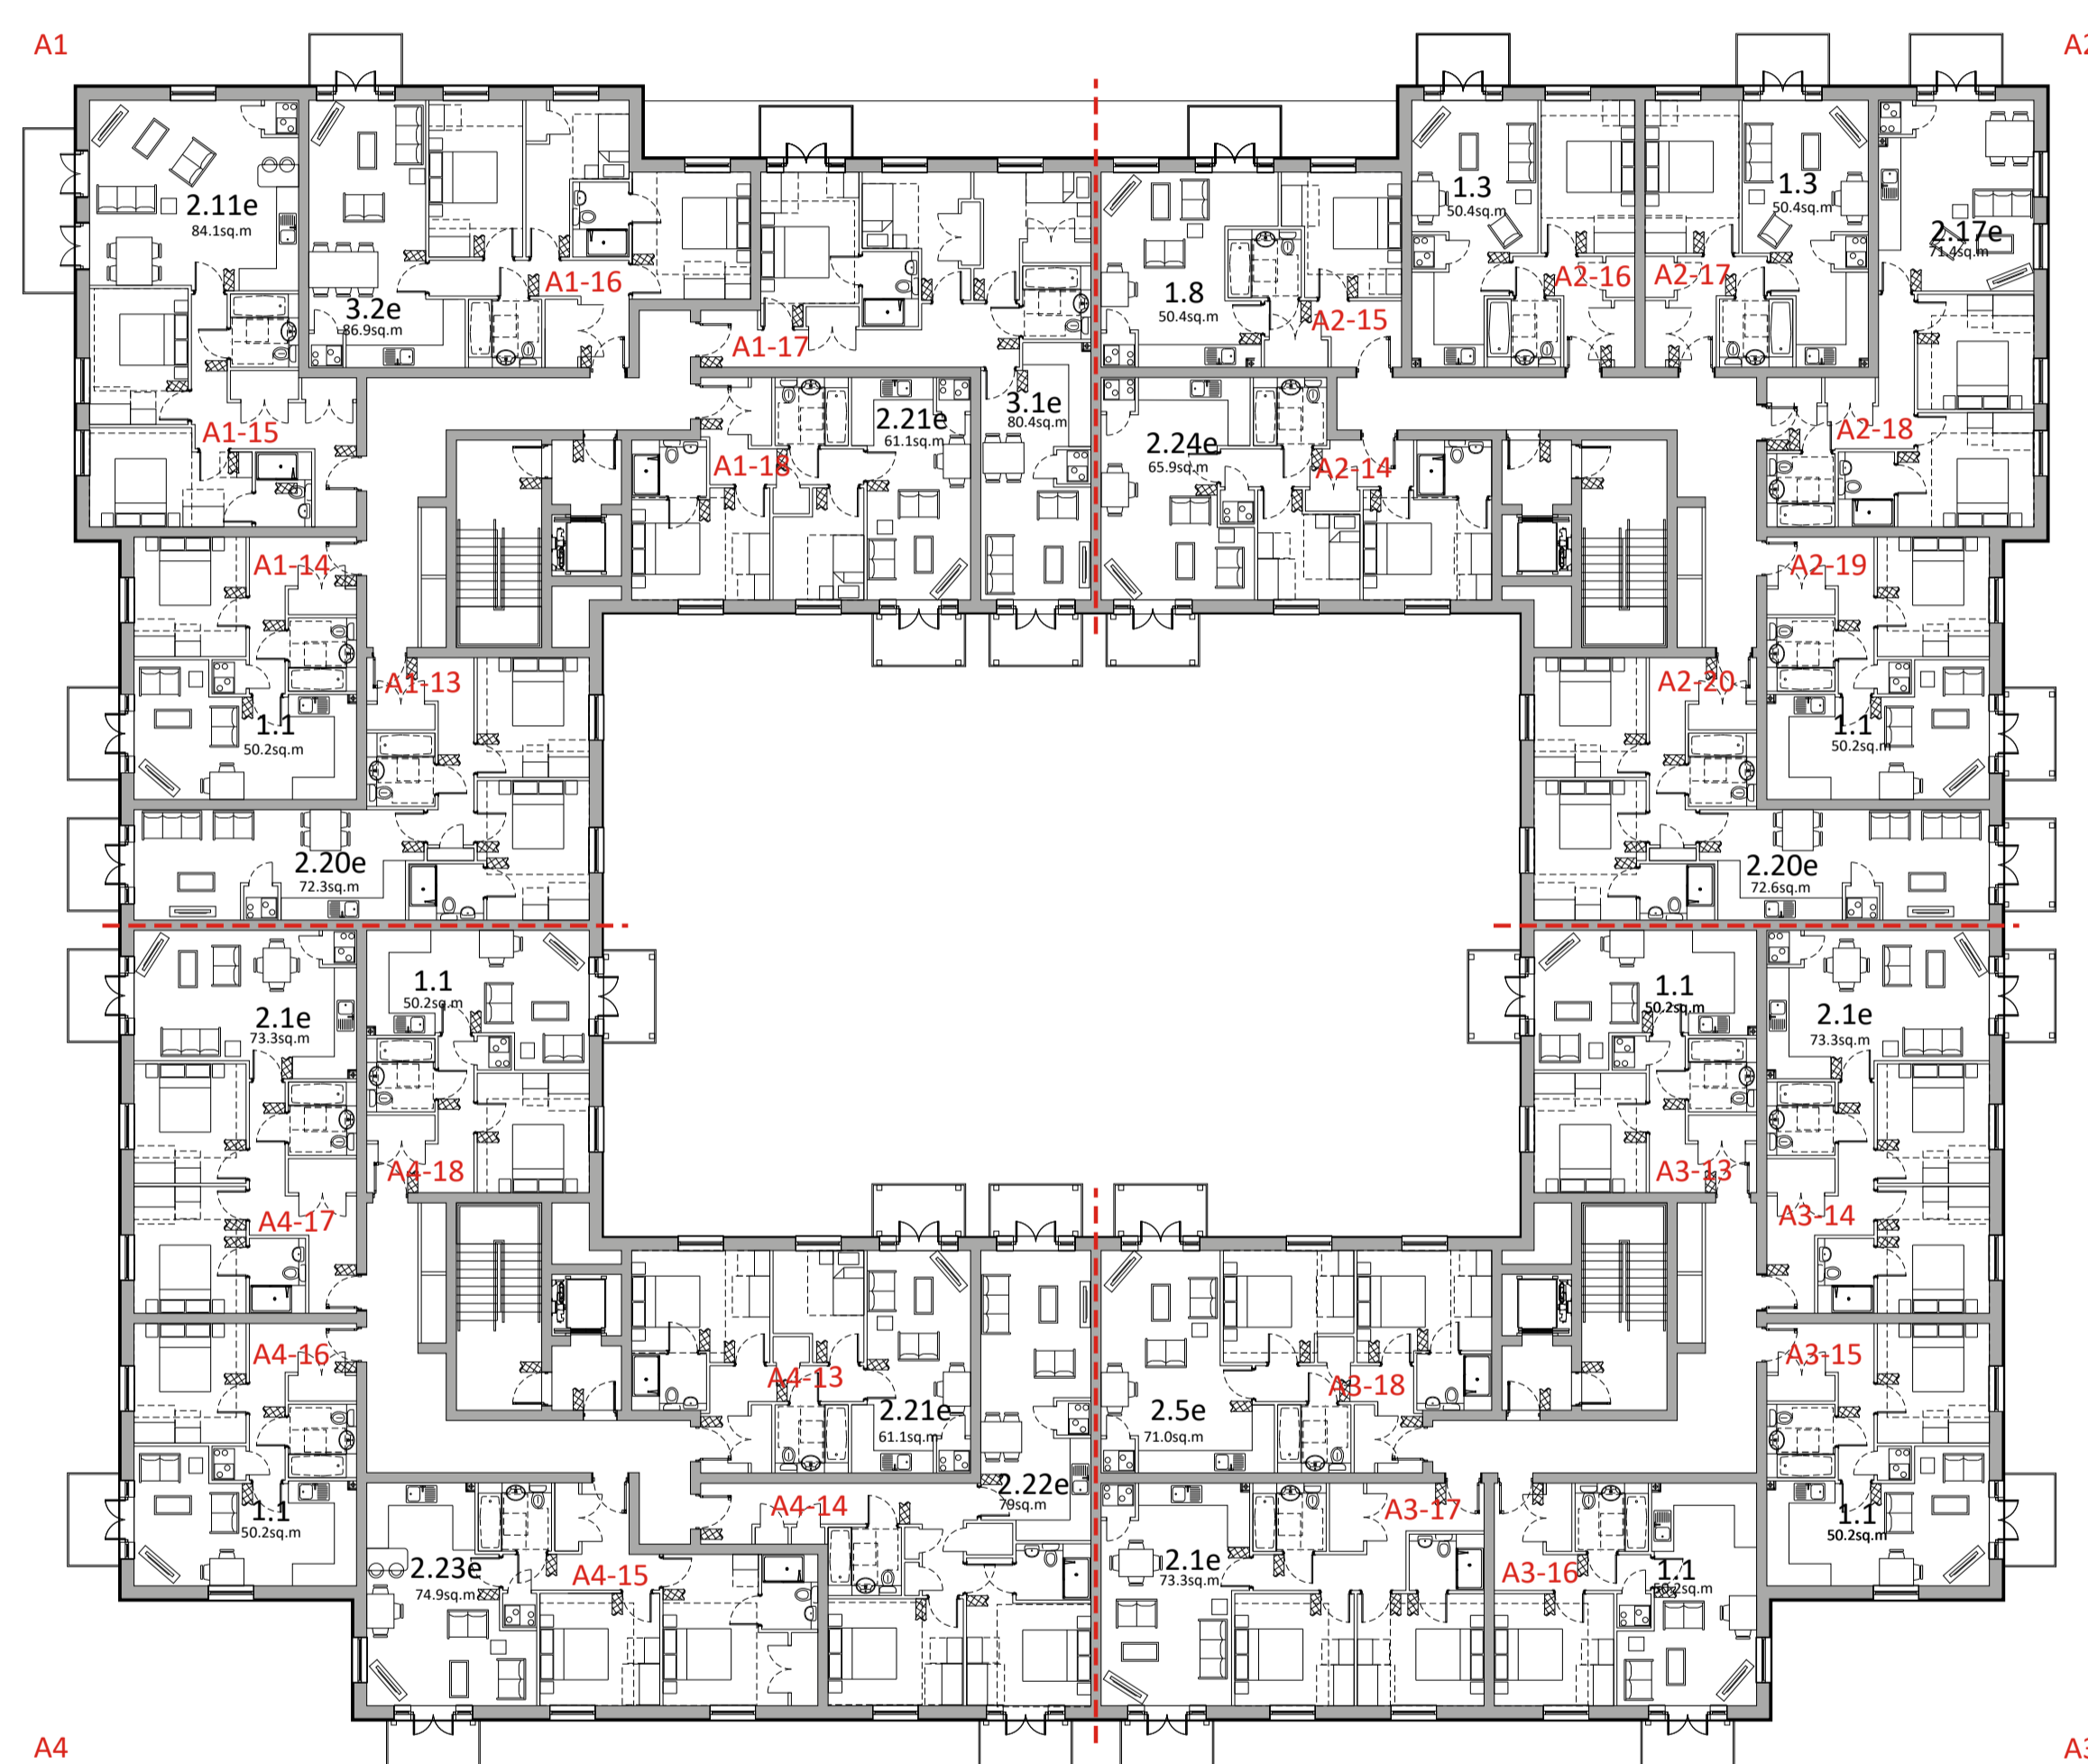

LEVEL 2

FOR PLANNING

Project
PROPOSED DEVELOPMENT

CAMPUS EAST
WELWYN GARDEN CITY

Title
FLAT BLOCK A
LEVEL 1 & 2
PRIVATE

Scale
1:200 @ A1
Date
SEP 2022

Drawn
AR
Checked
RC

Drawing Number
8375/P150.2
Revision
-

Saunders
Architecture + Urban Design