

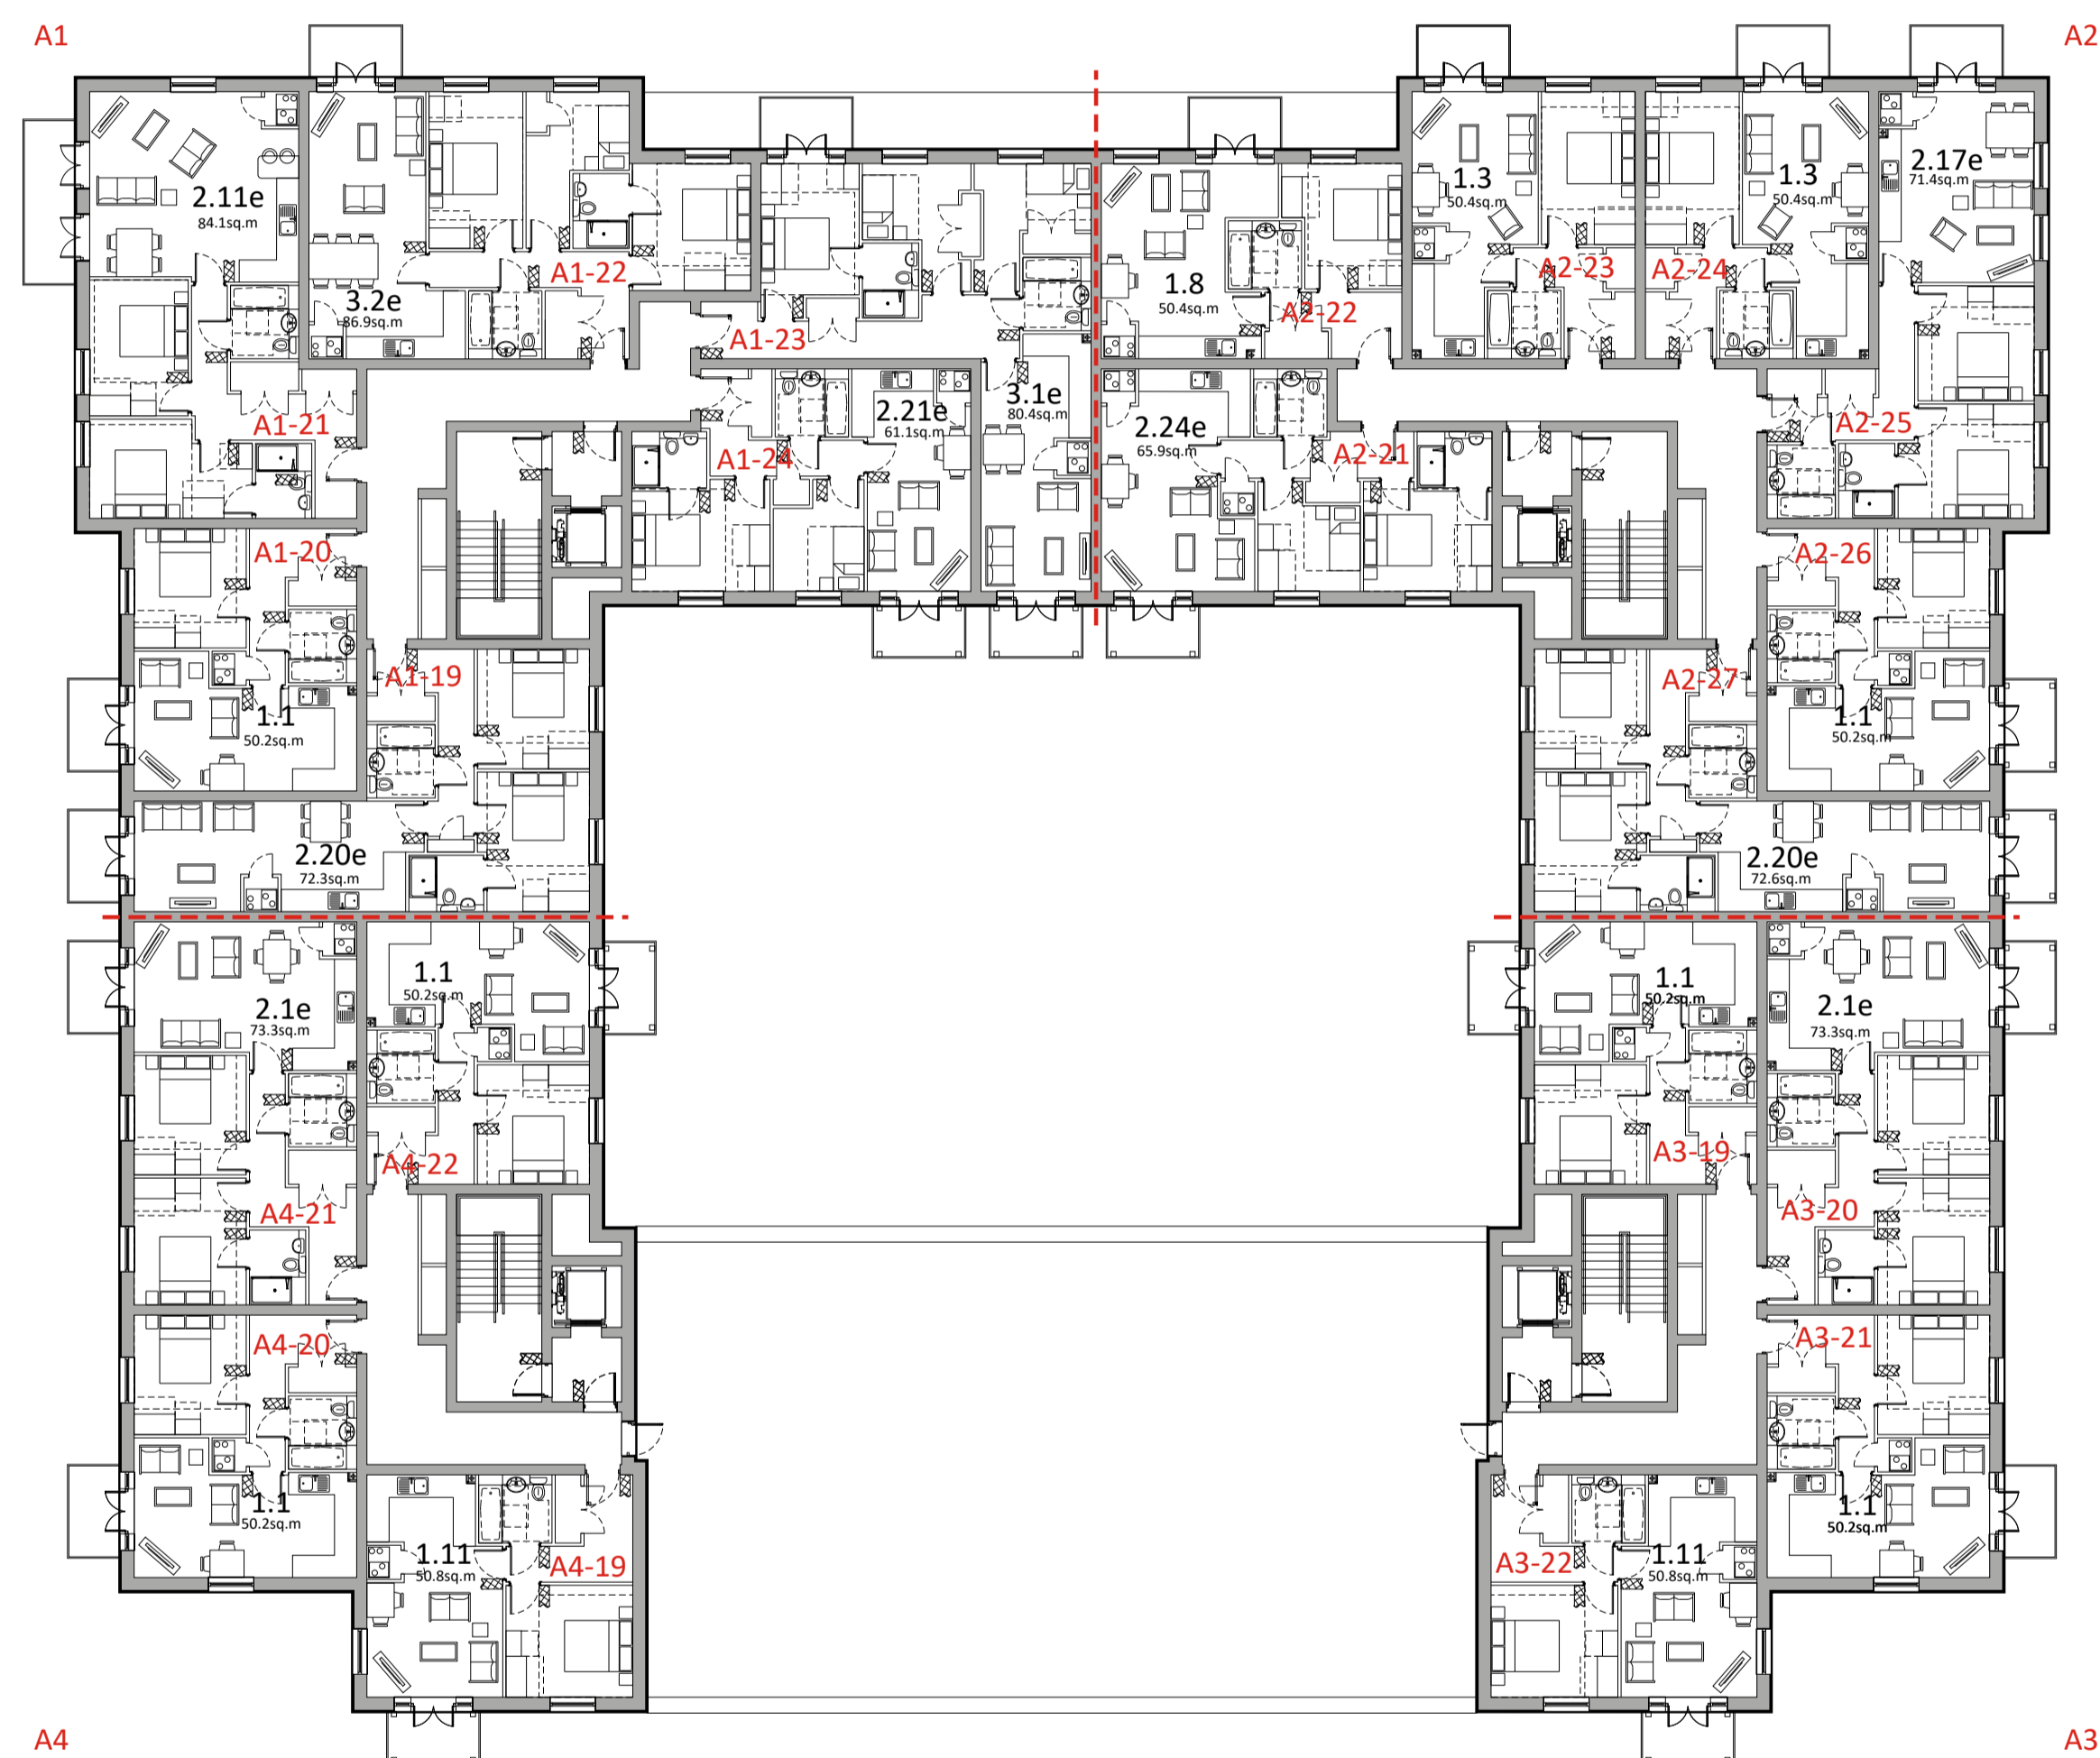
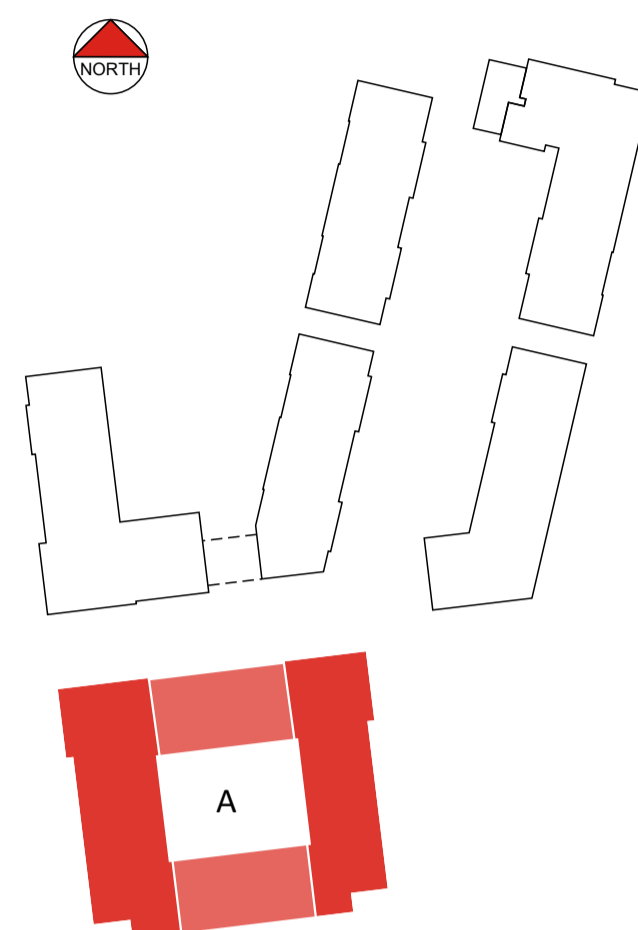


This drawing to be read in accordance with the specification/Bills of Quantities and related drawings.

No Dimensions to be scaled from this drawing. All stated dimensions to be verified on site and the Architect notified of any discrepancies.

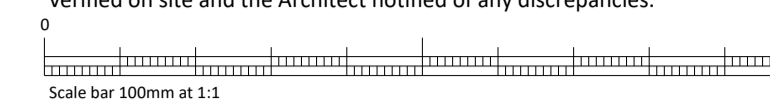

LEVEL 3

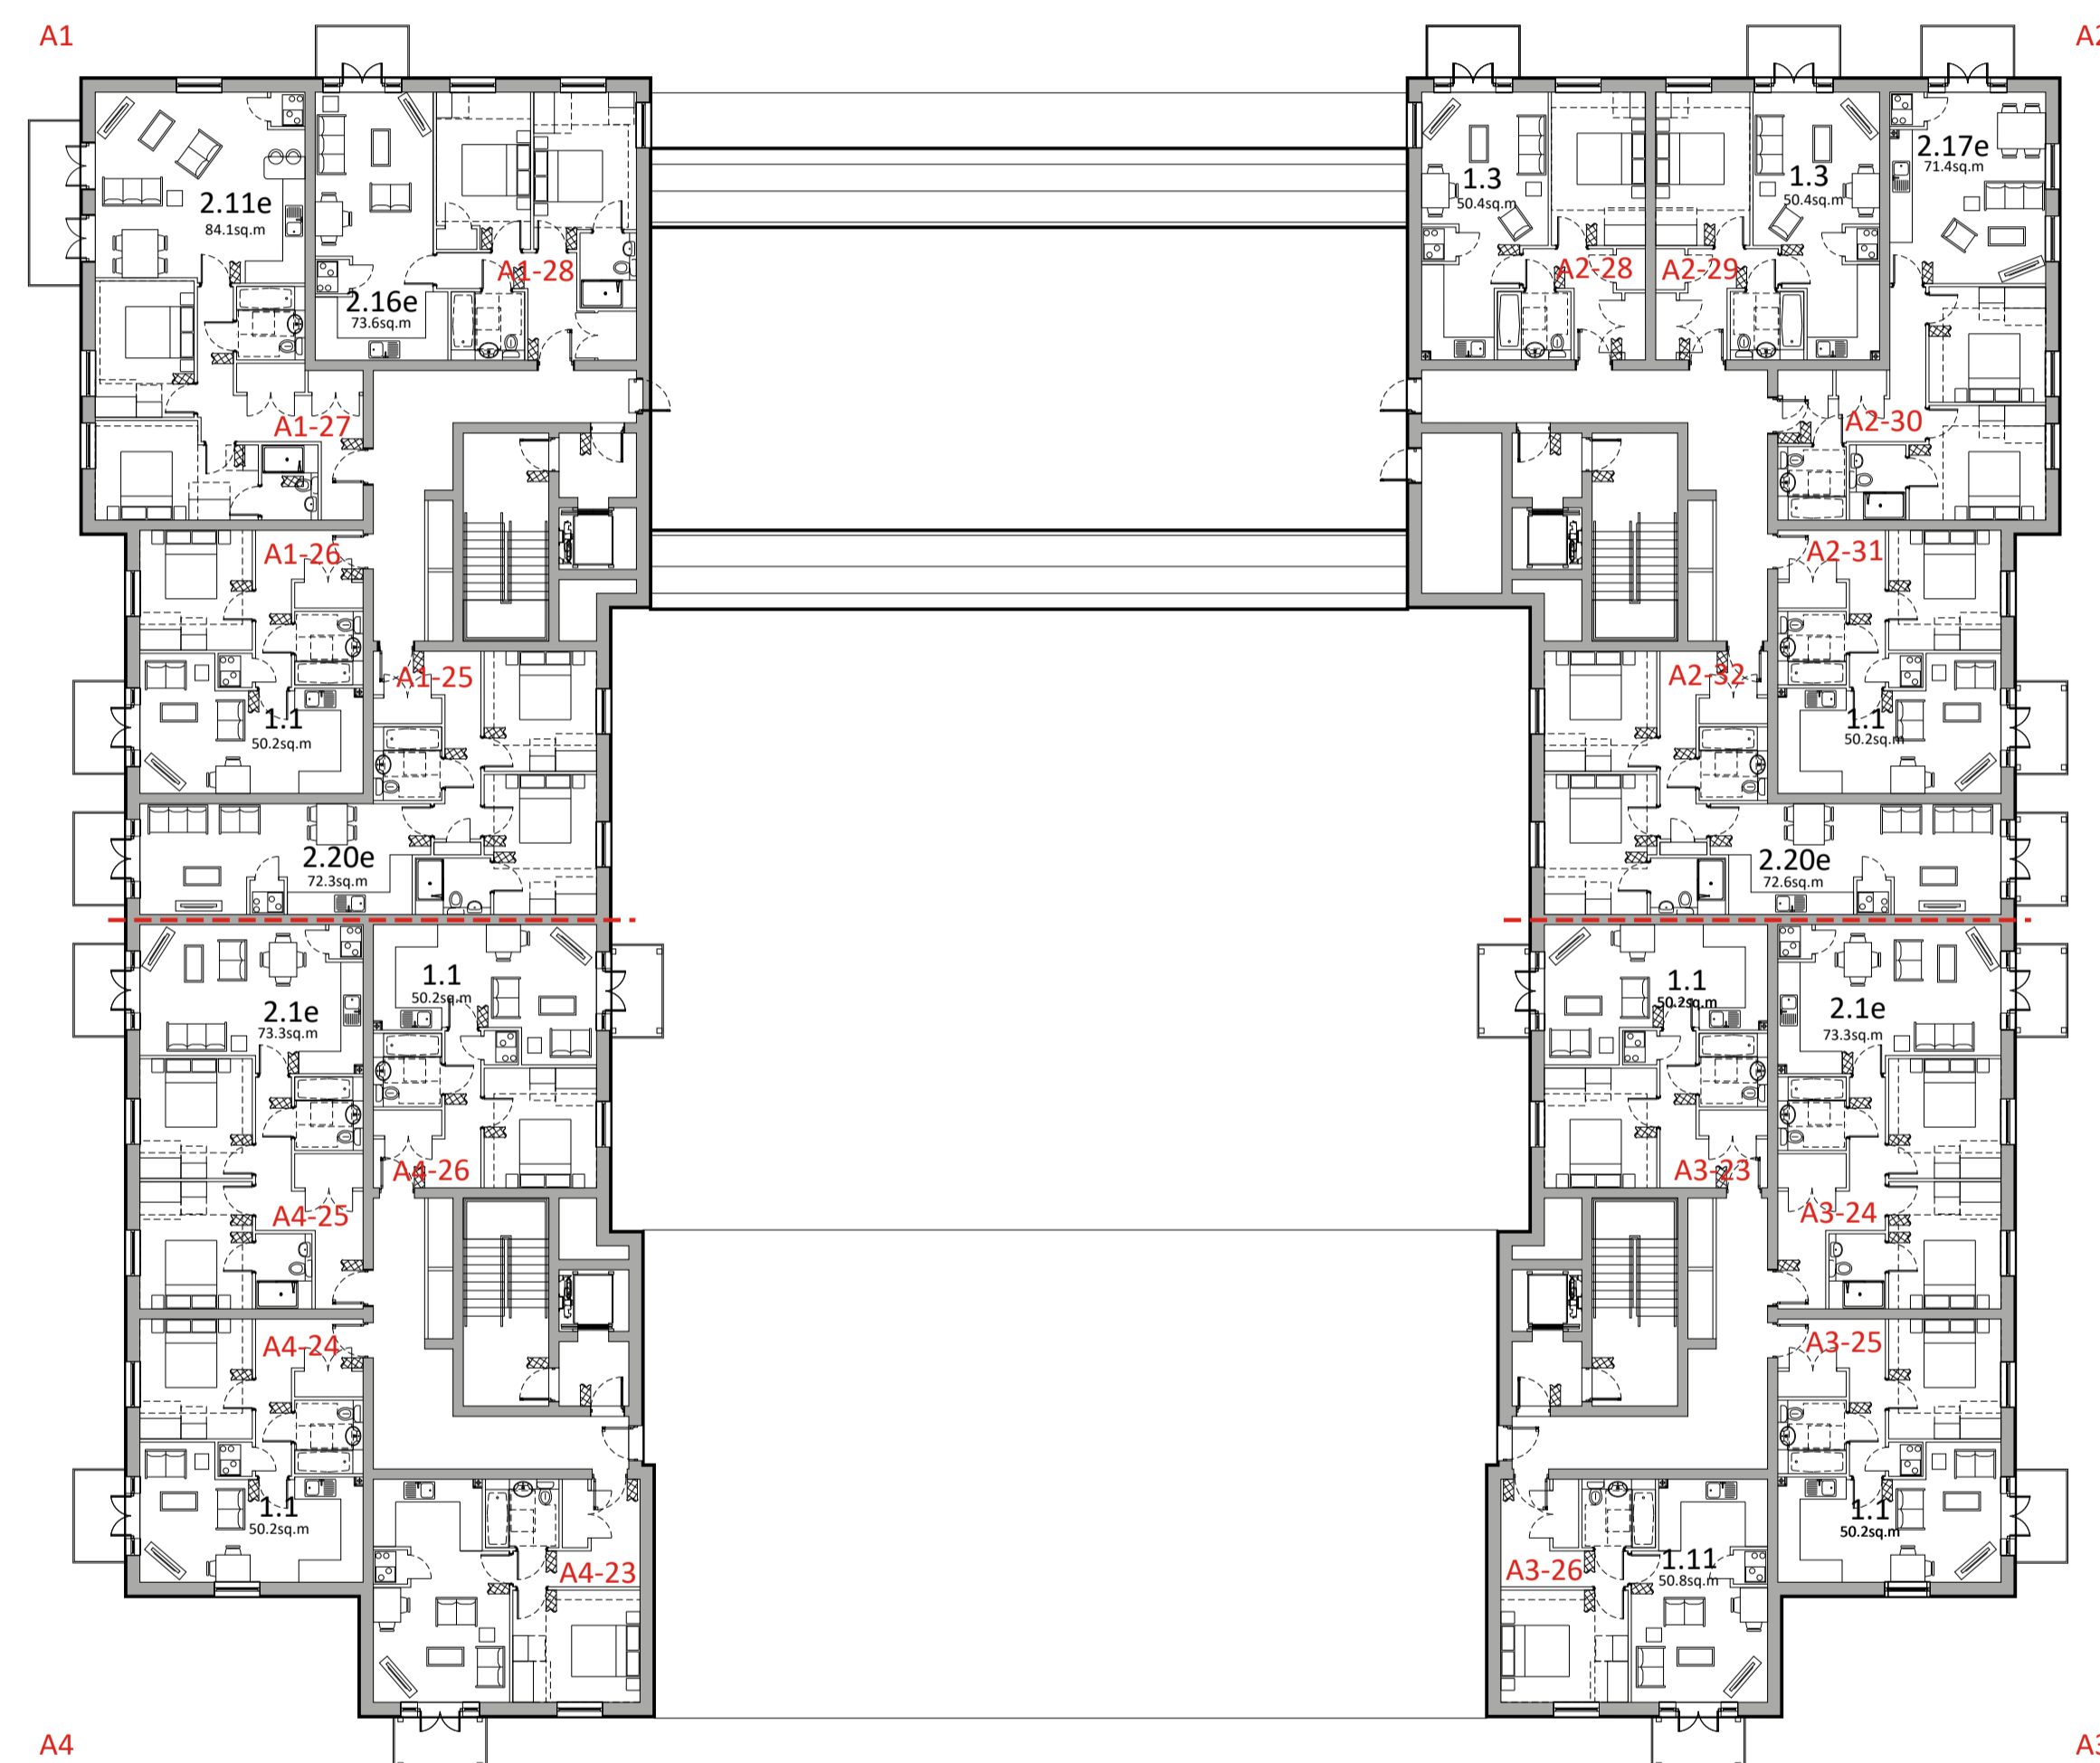

LEVEL 4

FOR PLANNING

Project
PROPOSED DEVELOPMENT

CAMPUS EAST
WELWYN GARDEN CITY

Title
FLAT BLOCK A
LEVEL 3 & 4
PRIVATE

Scale
1:200 @ A1
Date
SEP 2022

Drawn
AR
Checked
RC

Drawing Number
8375/P150.3
Revision
-

Saunders
Architecture + Urban Design