

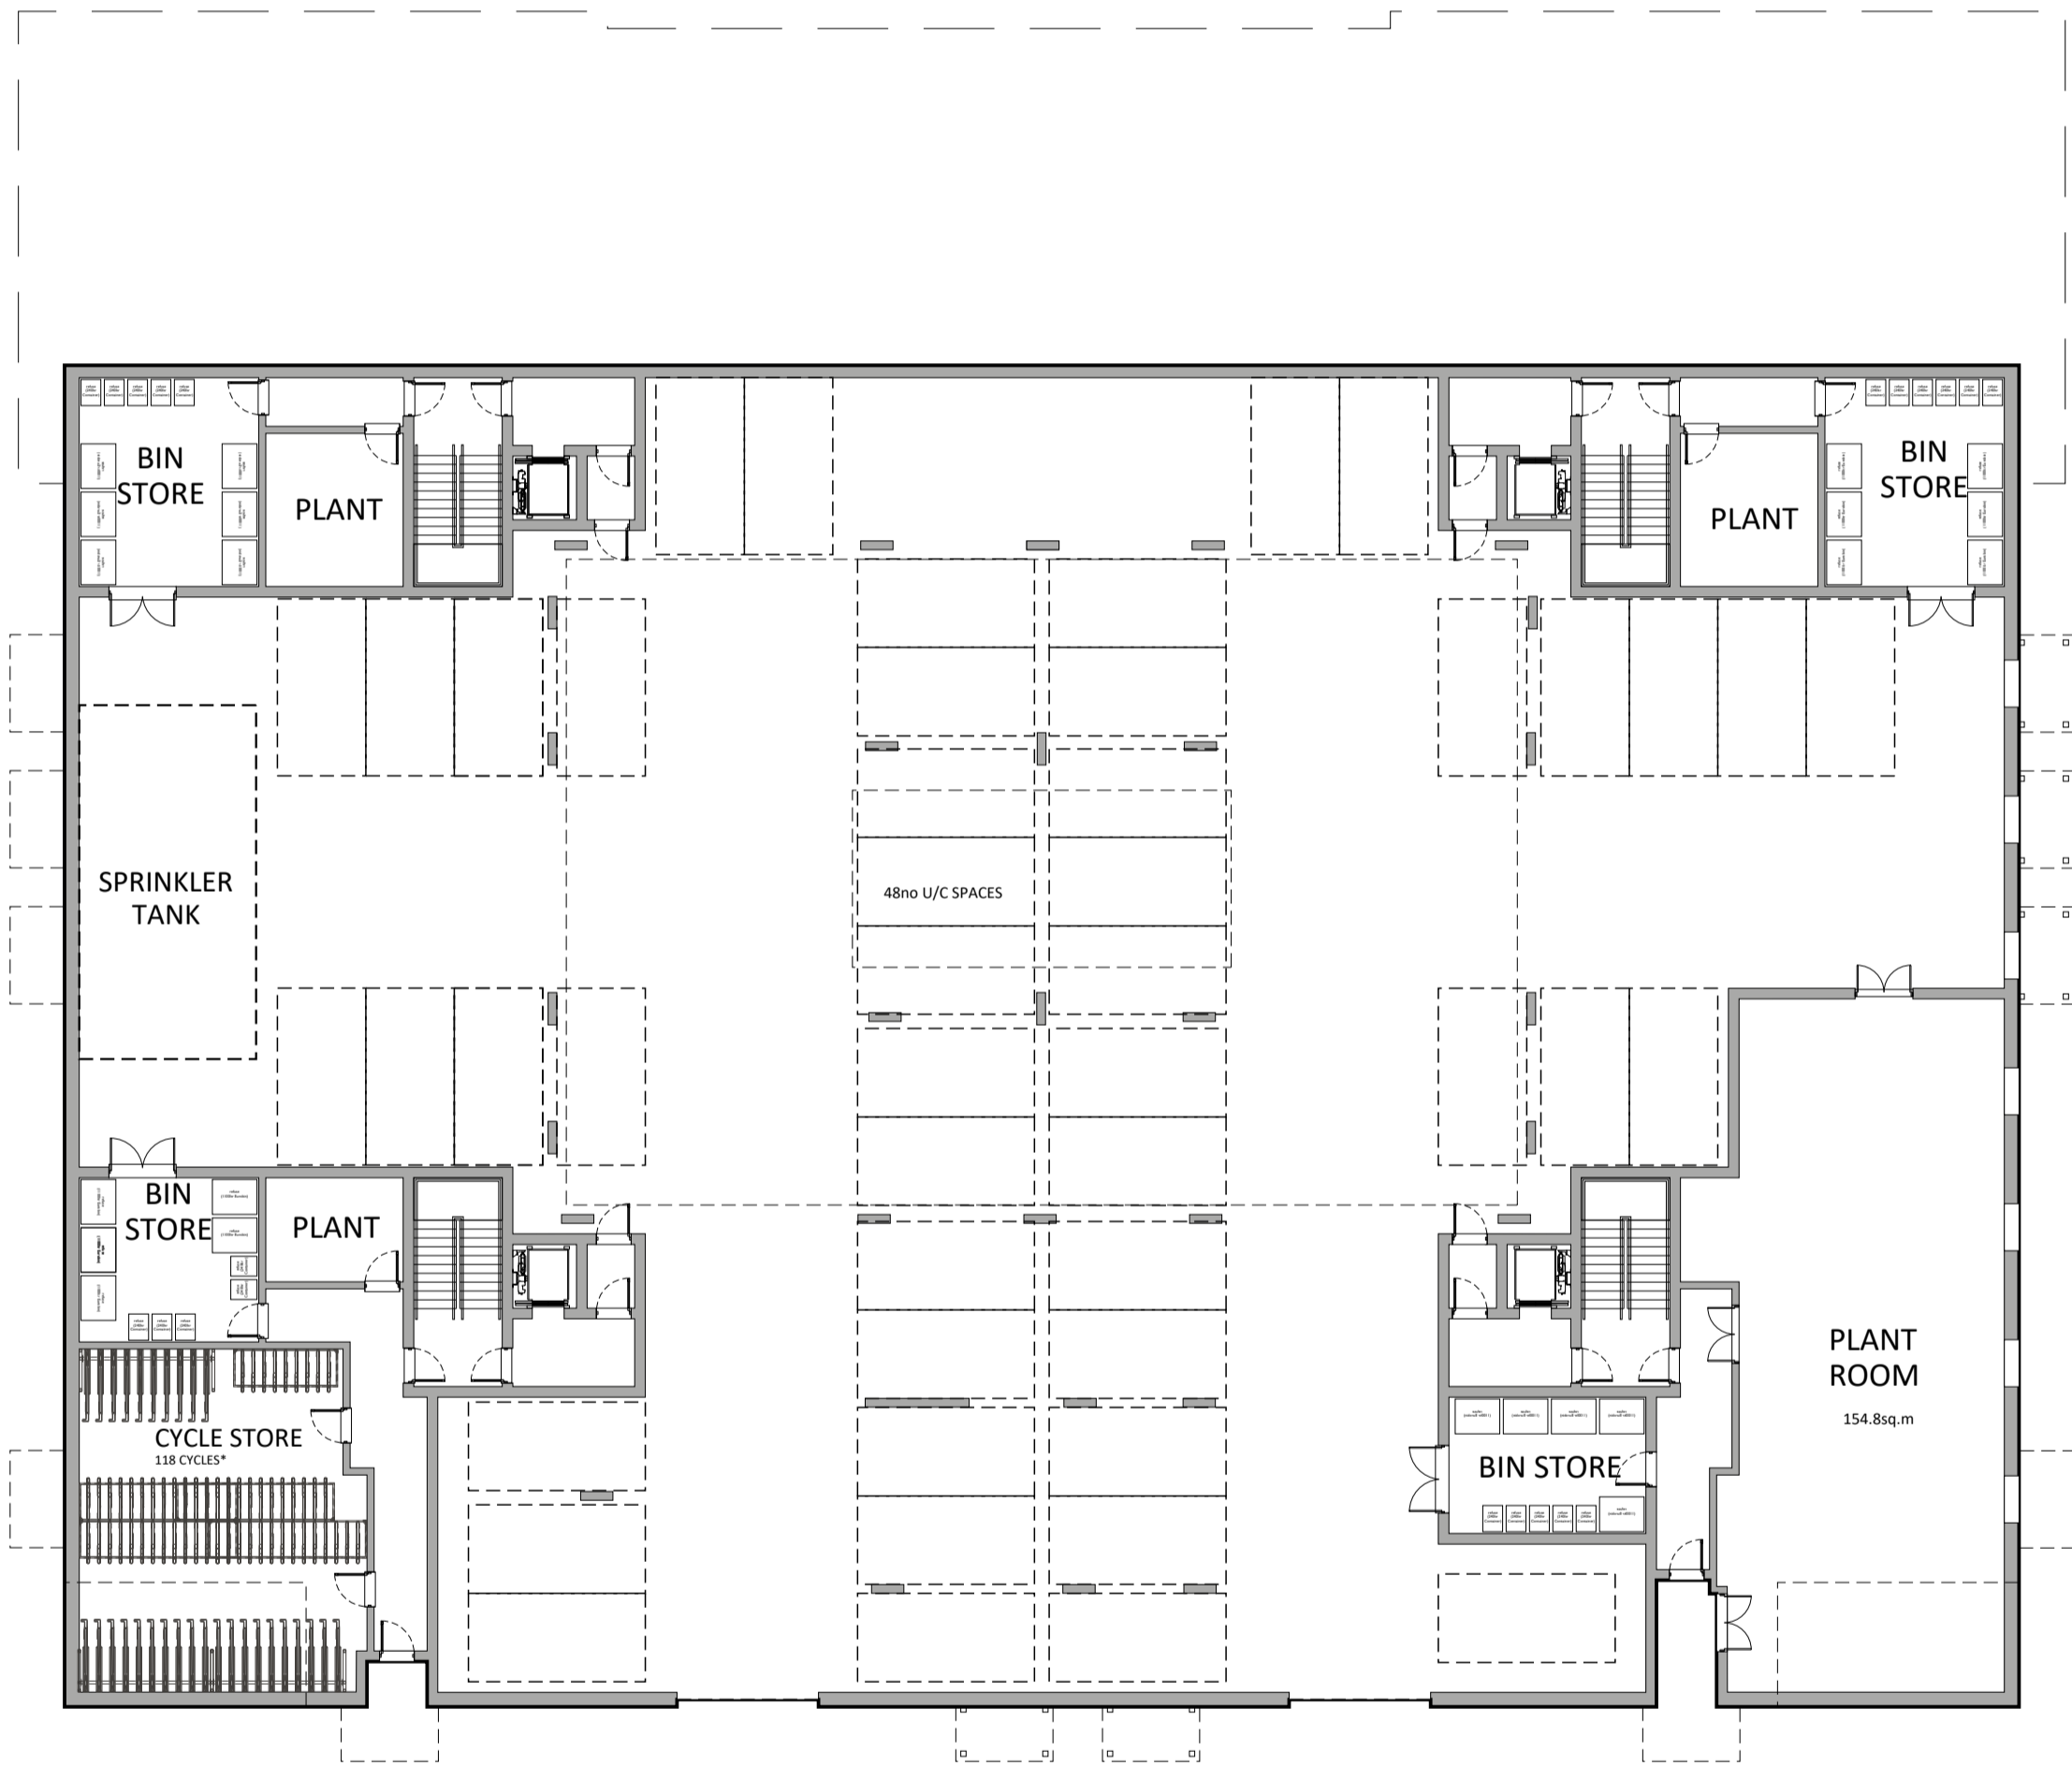
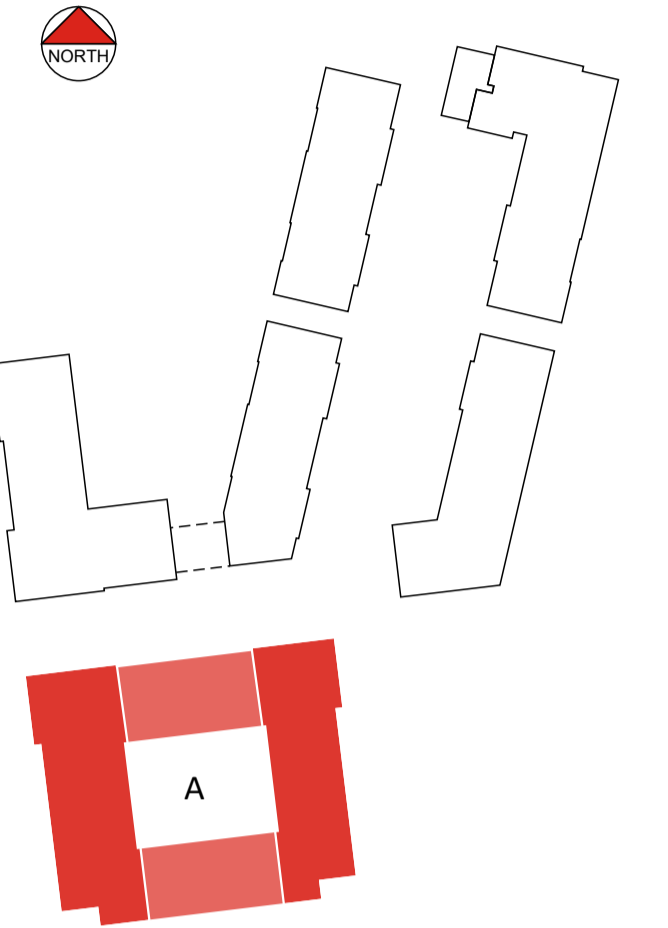


This drawing to be read in accordance with the specification/Bills of Quantities and related drawings.

No Dimensions to be scaled from this drawing. All stated dimensions to be verified on site and the Architect notified of any discrepancies.

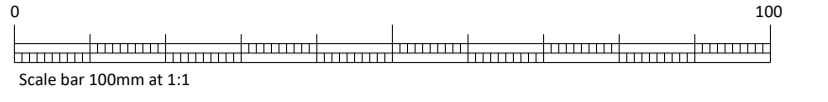

LEVEL -1

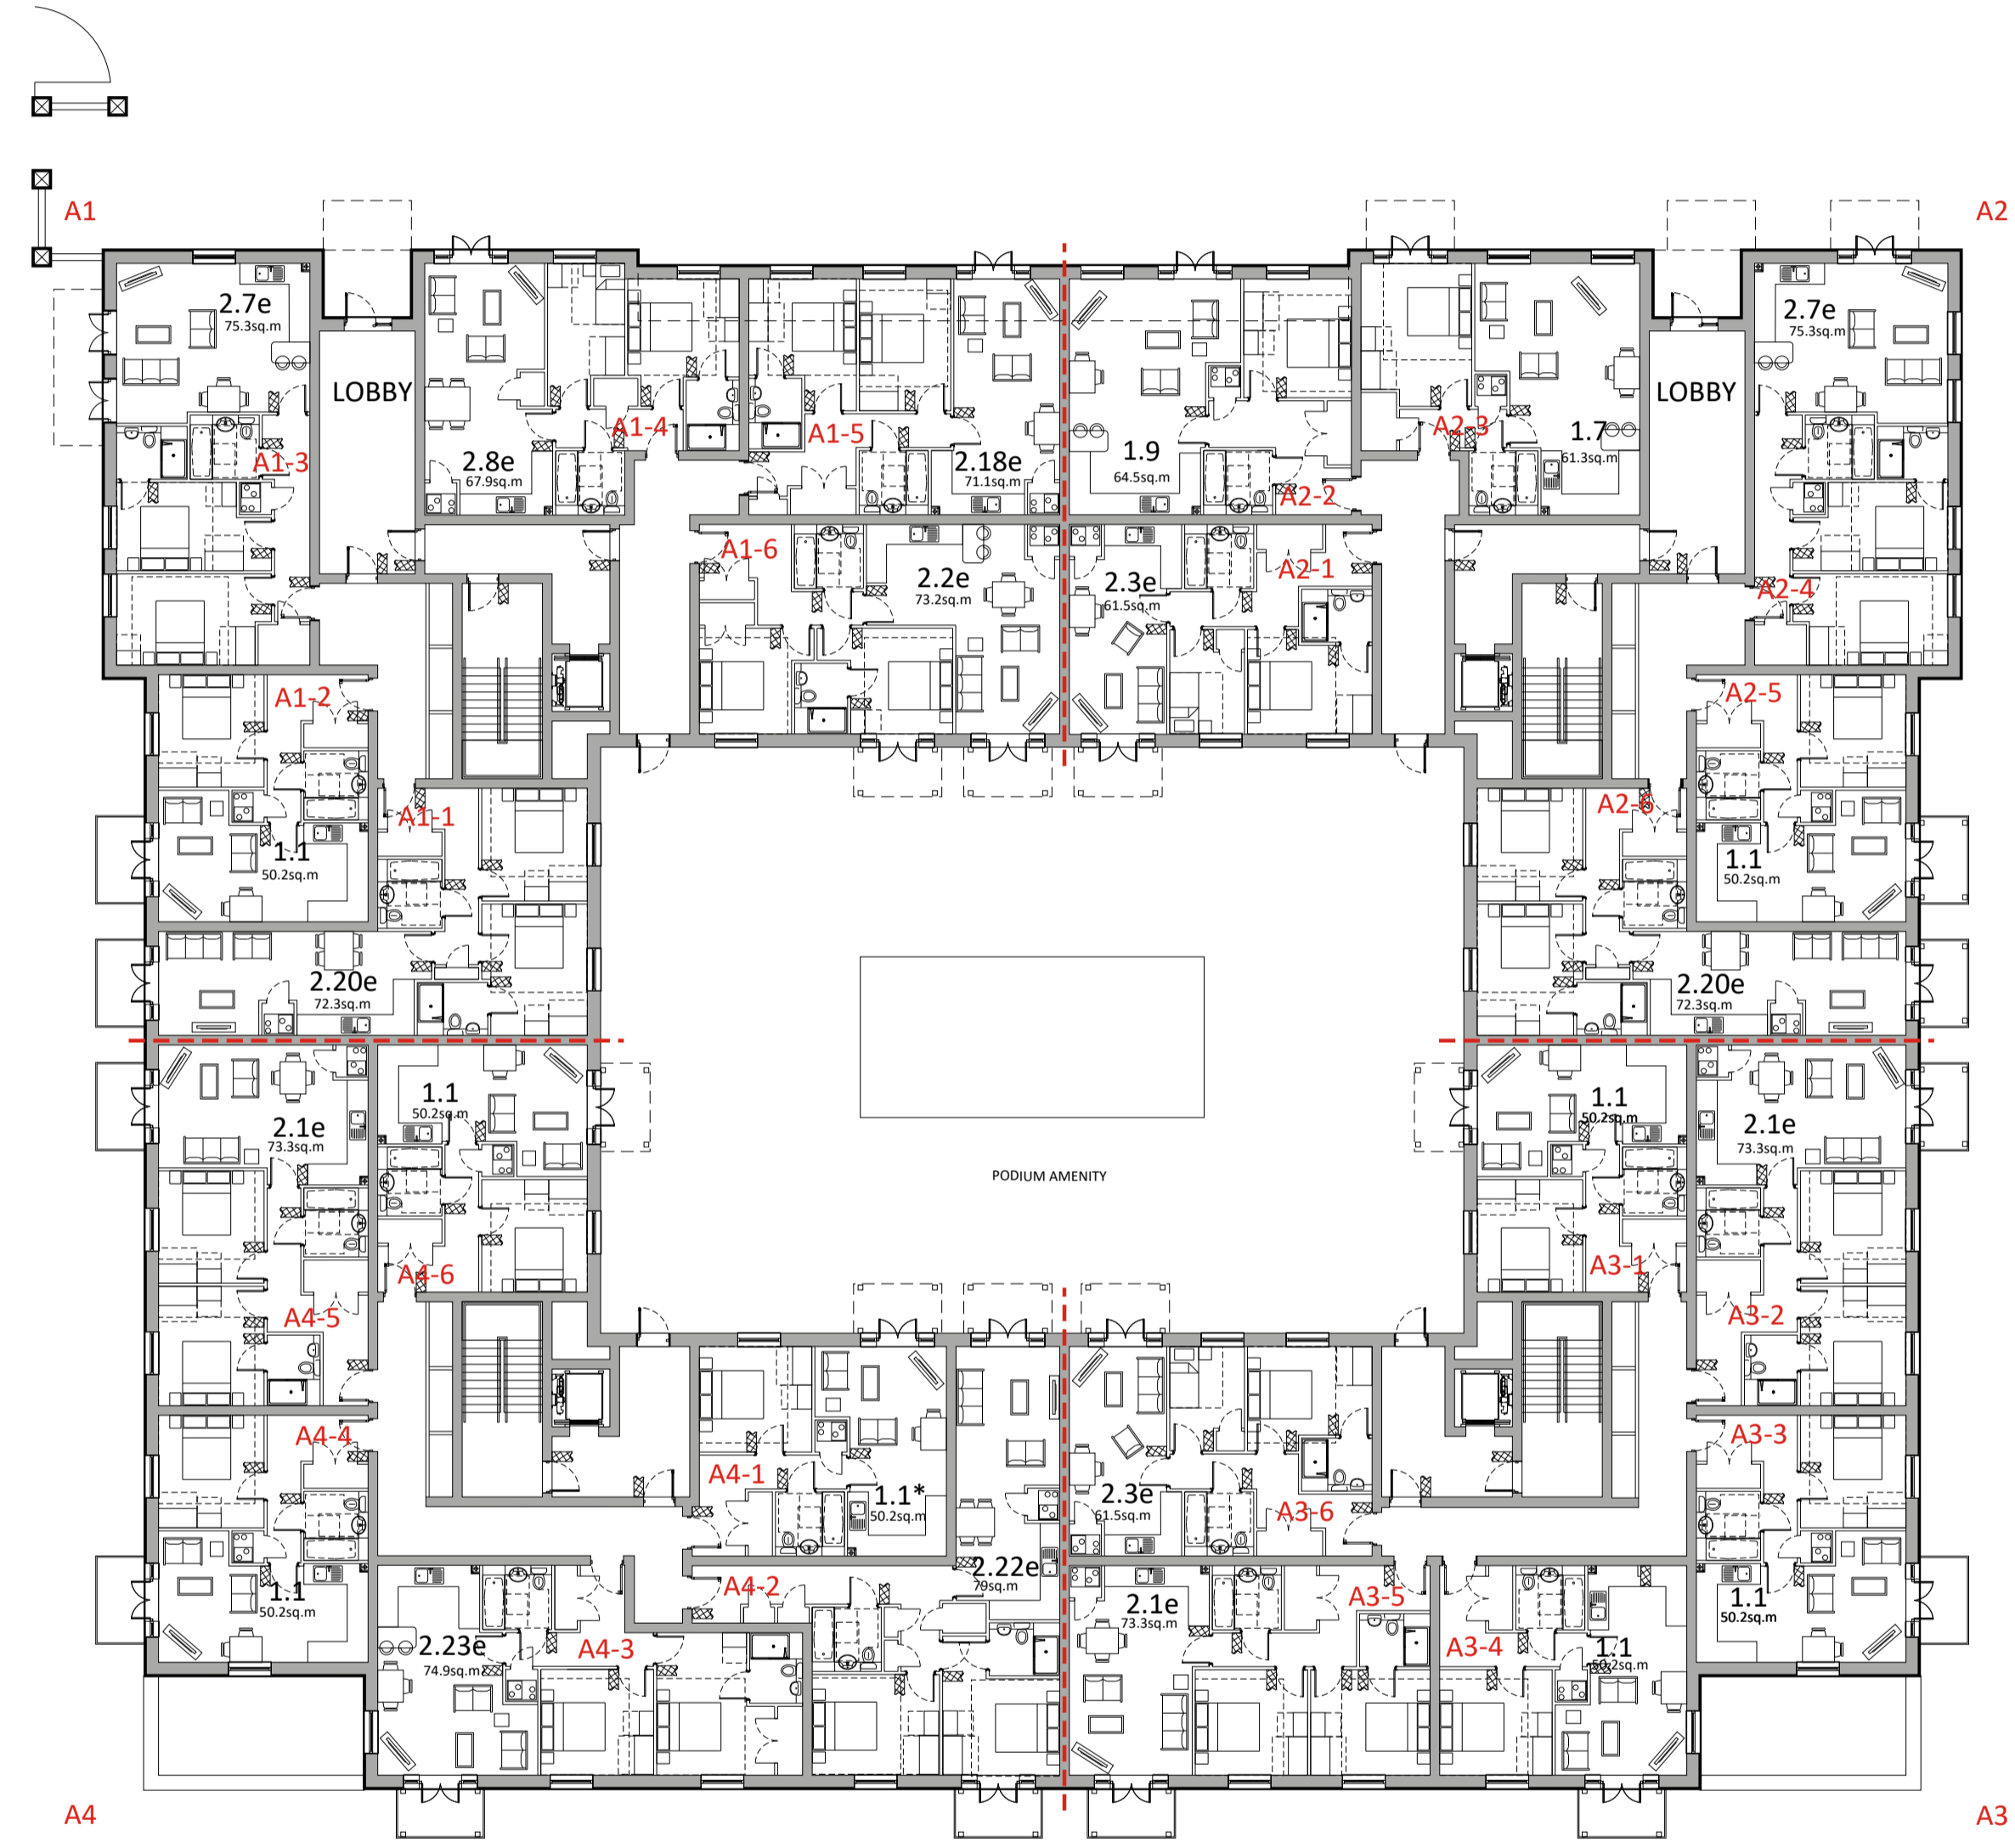

LEVEL 0

FOR PLANNING

Project
PROPOSED DEVELOPMENT

**CAMPUS EAST
WELWYN GARDEN CITY**

Title
**FLAT BLOCK A
LEVEL -1 & 0
PRIVATE**

Scale
1:200 @ A1 Date
SEP 2022

Drawn
AR Checked
RC

Drawing Number
8375/P150.1 Revision
B

Saunders
Architecture + Urban Design