
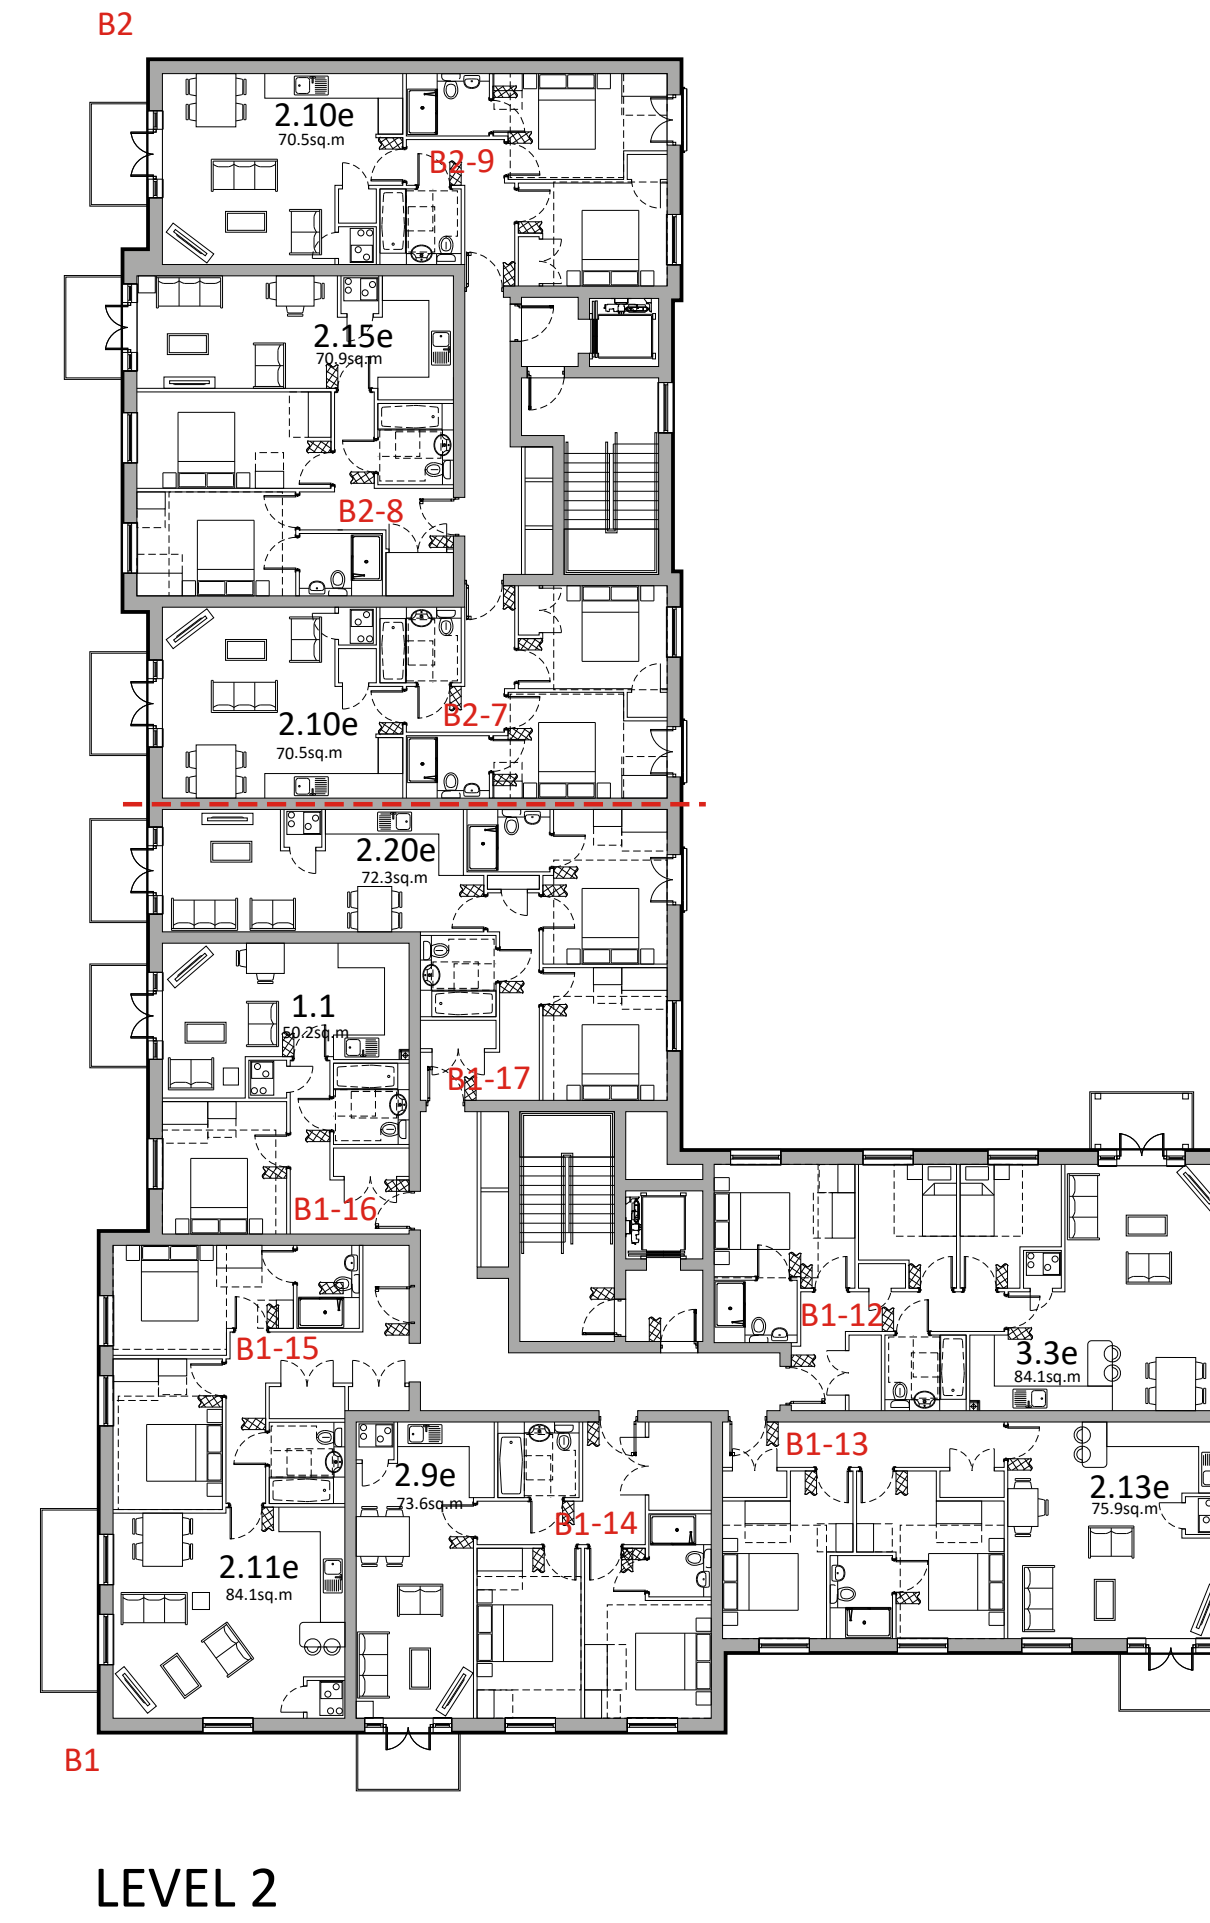
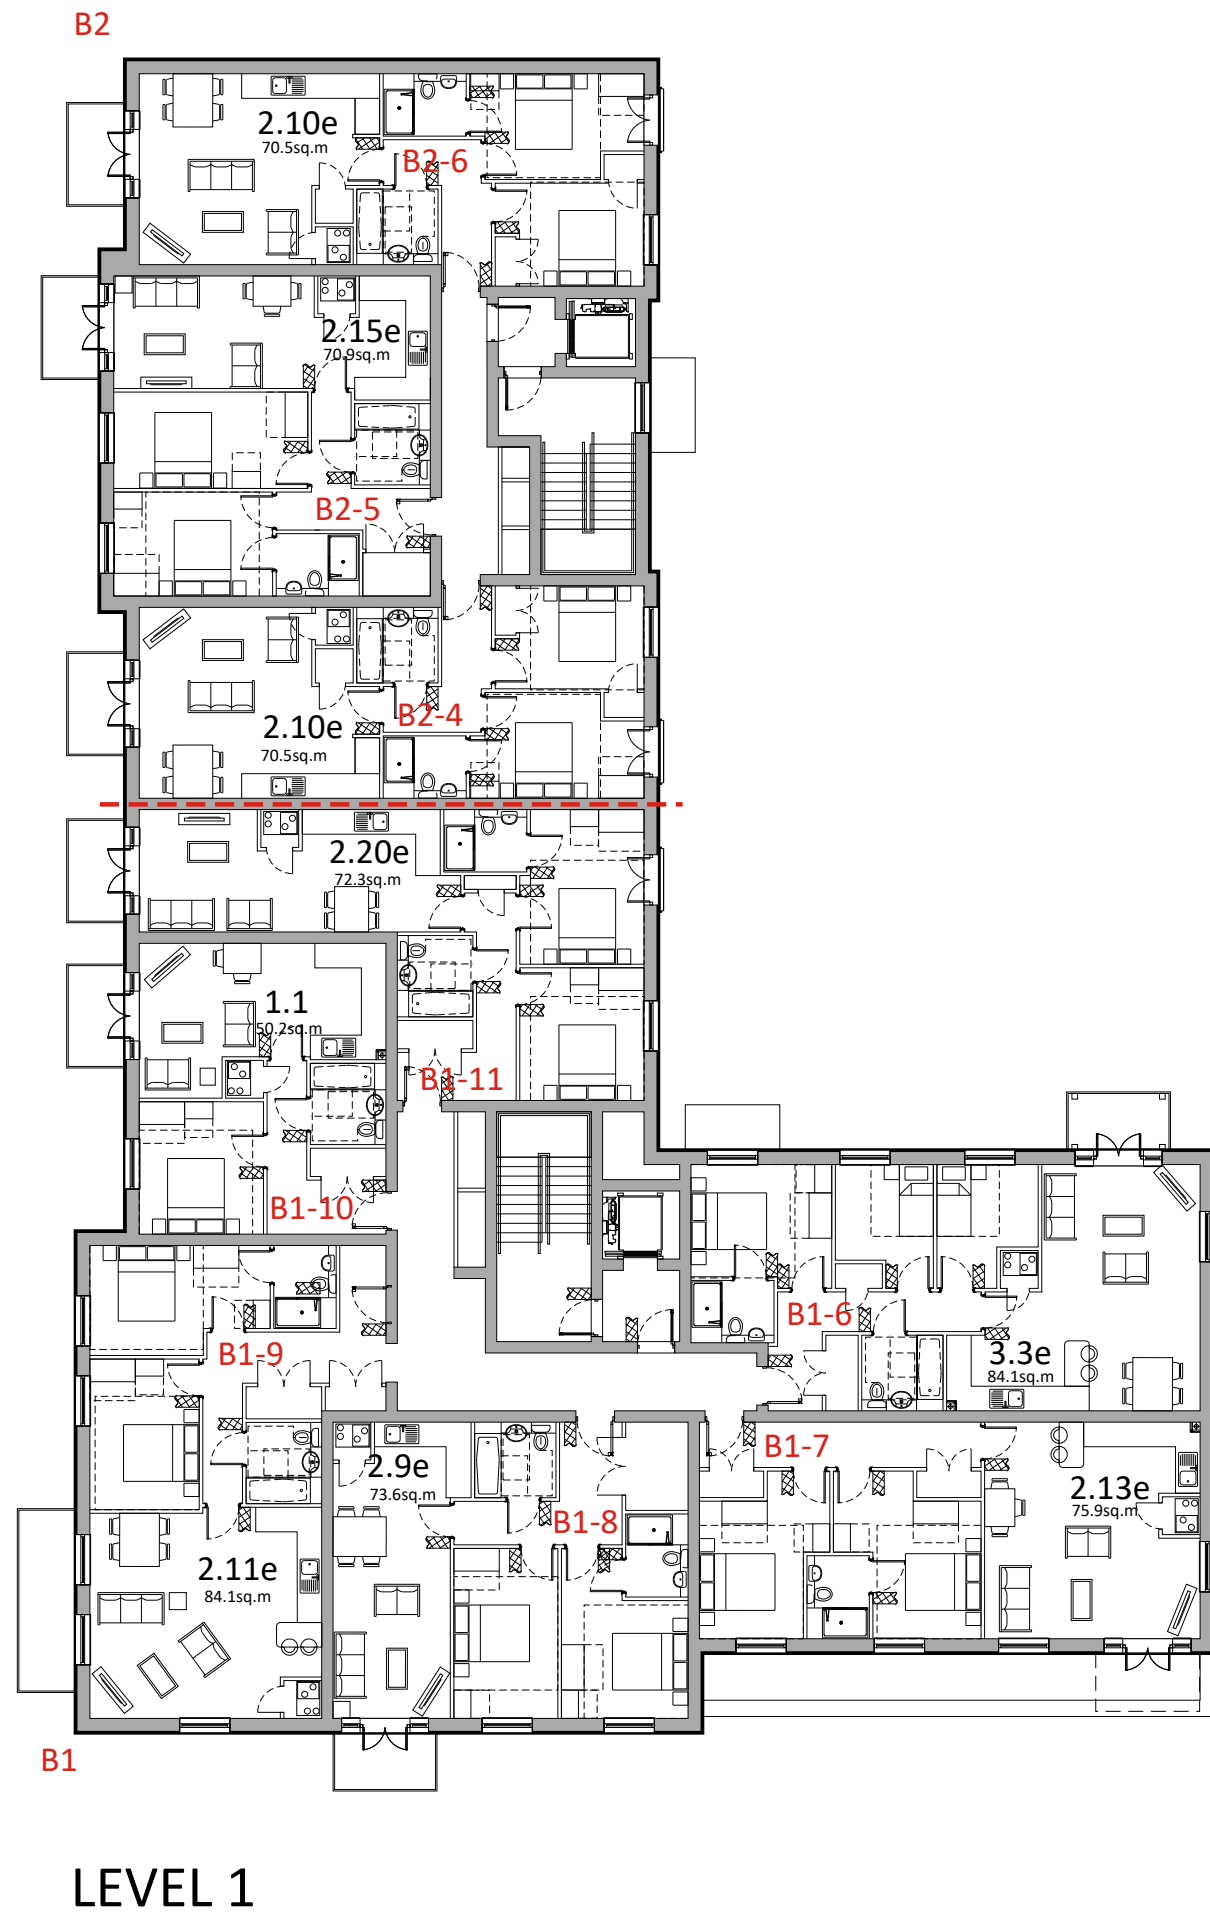
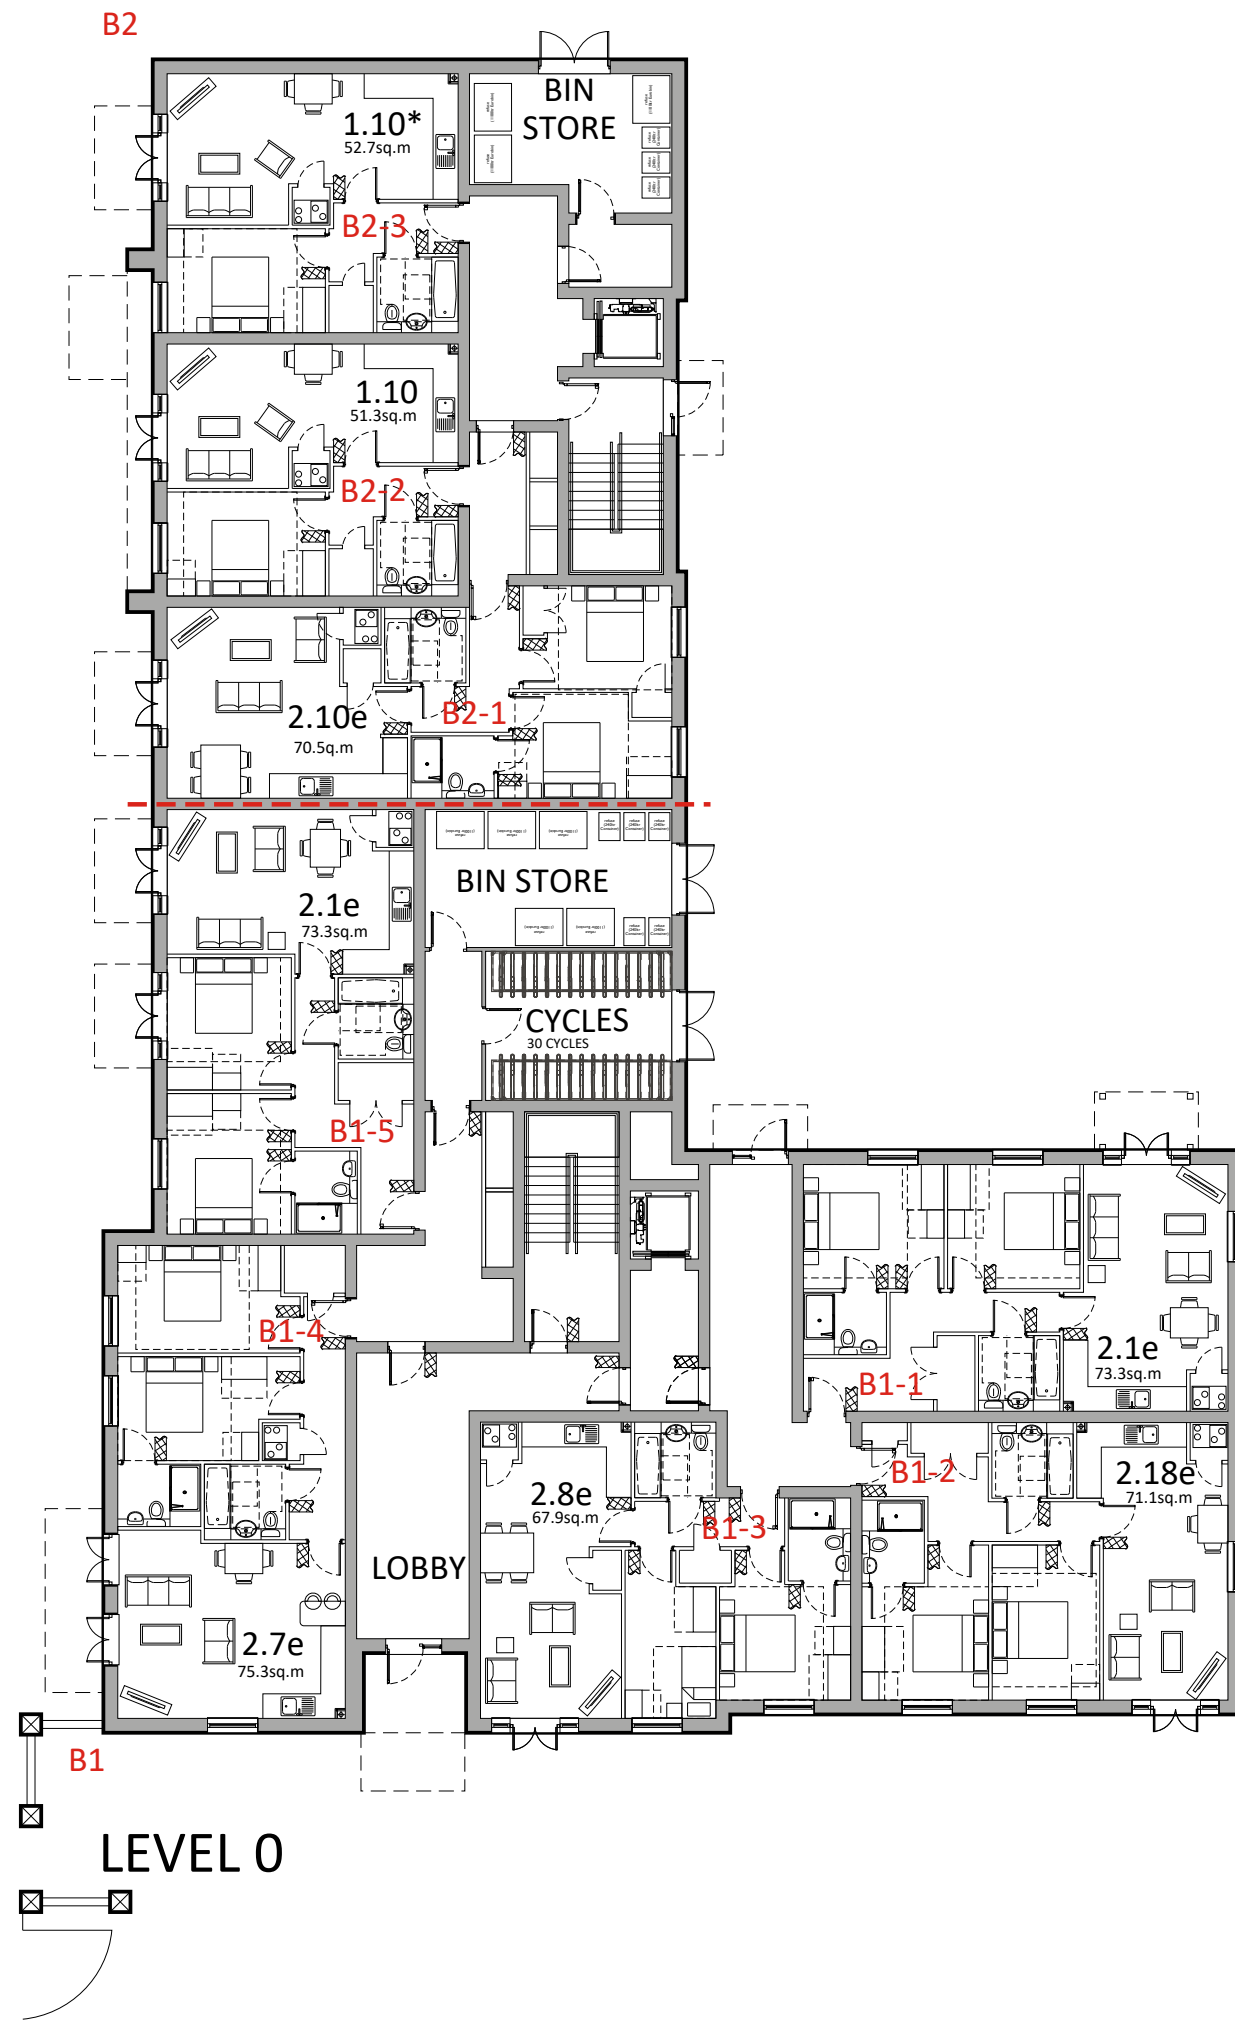
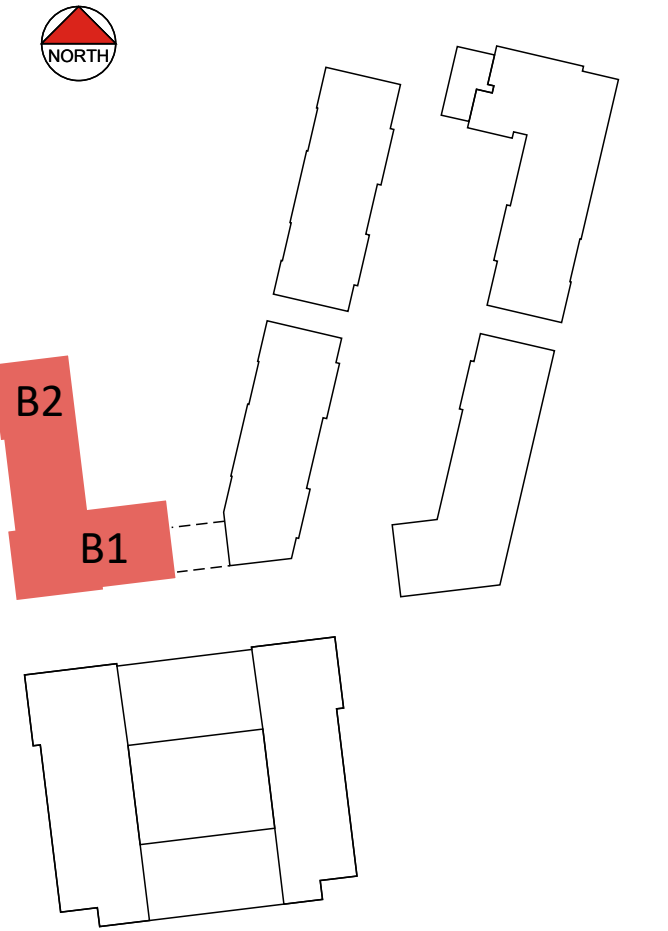


This drawing to be read in accordance with the specification/Bills of Quantities and related drawings.

No Dimensions to be scaled from this drawing. All stated dimensions to be verified on site and the Architect notified of any discrepancies.

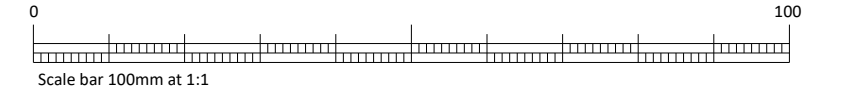

refer to P152.1 for Block B3

FOR PLANNING

Project  
PROPOSED DEVELOPMENT  
CAMPUS EAST  
WELWYN GARDEN CITY

Title  
FLAT BLOCKS B1 & B2  
LEVELS 0, 1 & 2  
PRIVATE + S/O B2 GF

Scale 1:200 @ A1 Date SEP 2022  
Drawn AR Checked RC

Drawing Number 8375/P151.1 Revision A

**Saunders**  
Architecture + Urban Design